




FRONT ELEVATION (Proposed)

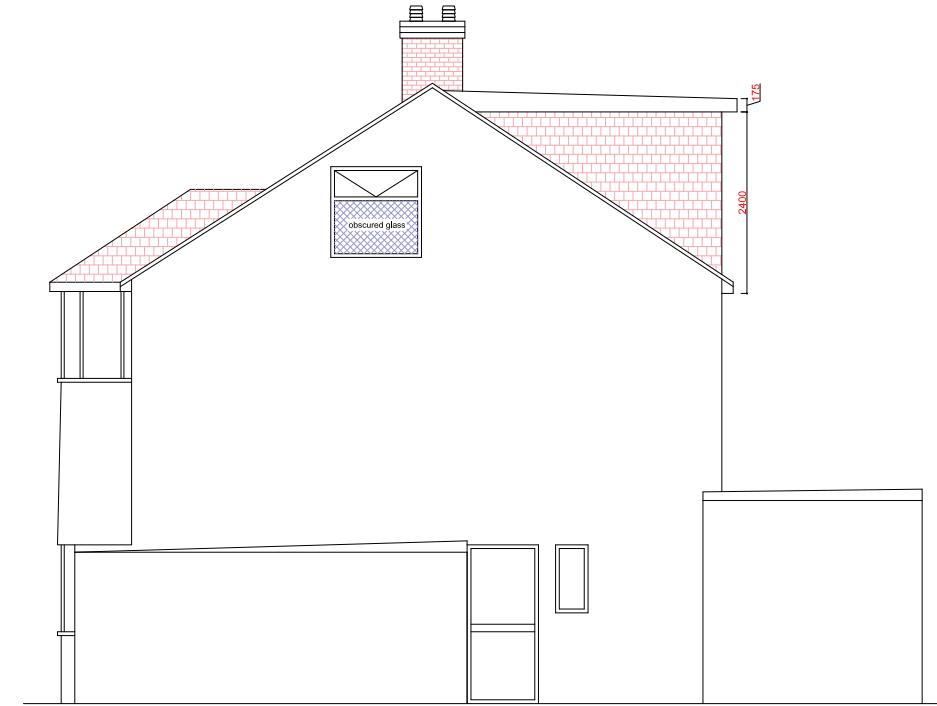

REAR ELEVATION (Proposed)

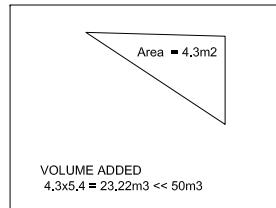

VIEW EAST (Proposed)

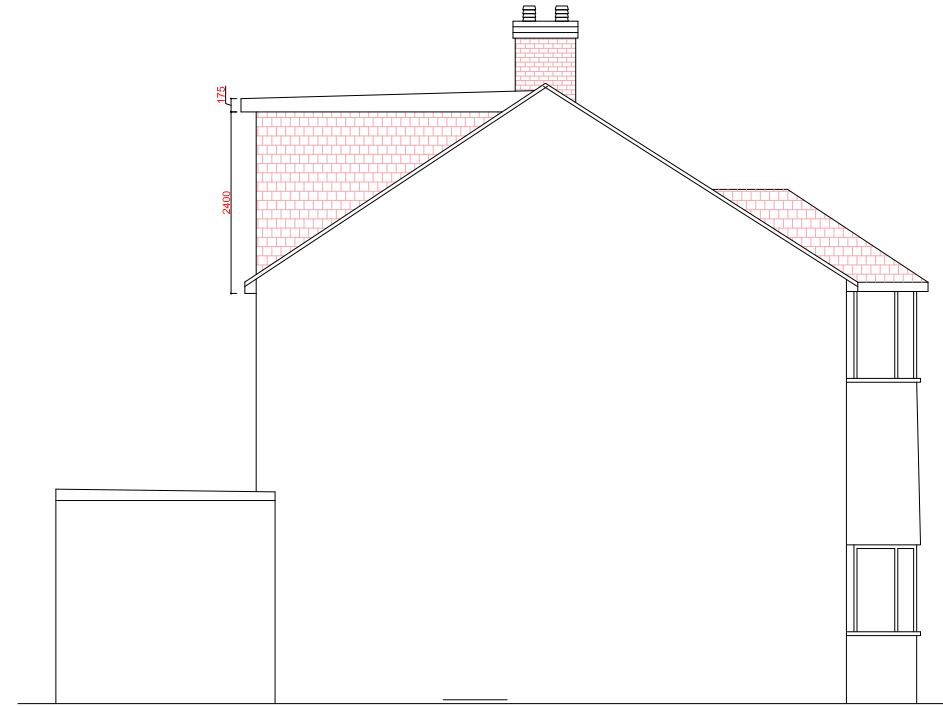

VIEW WEST (Proposed)

Pardis Design & Construction	
22 Oakfield Gdns, Greenford Middlesex UB6 8SD Tel: 0795690081 email: pardis@aol.com	
Address: 18, WINCHESTER ROAD HA6 1JF	
Drawing: PROPOSED ELEVATIONS	
Date: 14/10/2024 Scale: 1:50 A3	
JOB No. 24	Drawing No. WINCH.PL.14
	Rev.