


EXISTING GROUND FLOOR PLAN

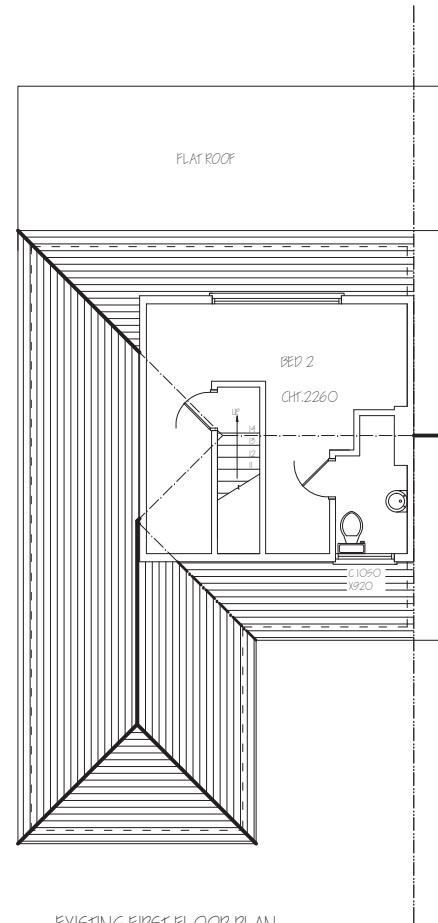

EXISTING FIRST FLOOR PLAN

Nigel Fallon, B.Sc. (Hons) MEng. 07768-408525 Planning & Development Consultant, Building Engineer.		ADDRESS: B. WILLOW GARDENS, RUSHUP, HA4 0JF.								
349, Chartridge Lane, Chesham, HP5 2SH.										
DRAWING TITLE: EXISTING FLOOR PLANS		NO. - 01								
SCALE : 1:100		REV: DATE: 04/10/2021								
										
0M	1M	2M	3M	4M	5M	6M	7M	8M	9M	10M