


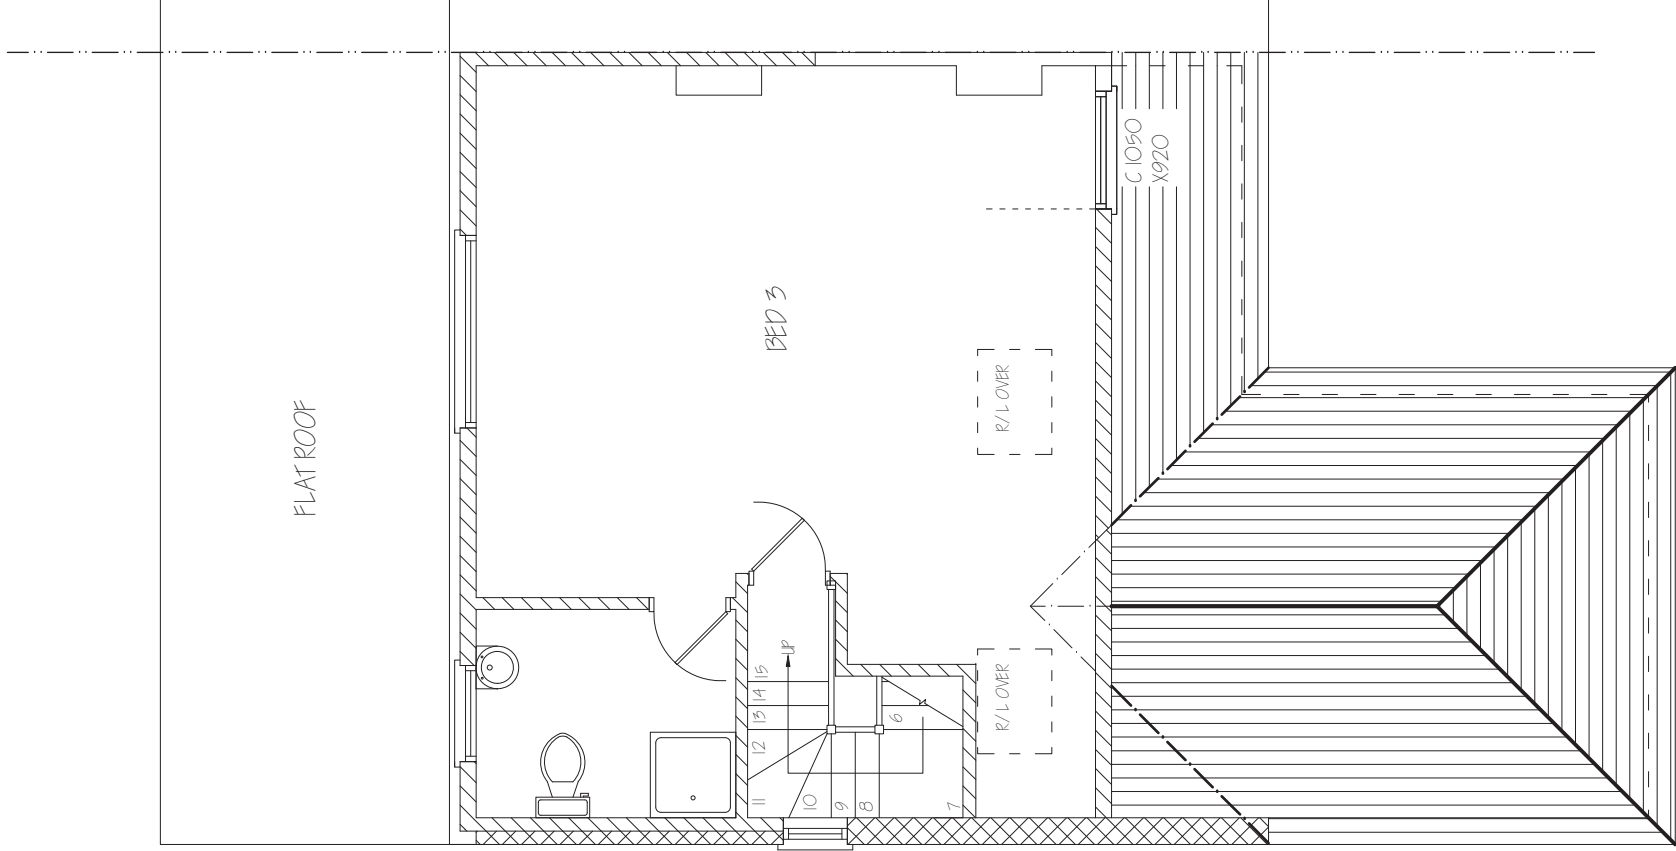

Nigel Fallon, B.Sc. (Hons)MBEng. 07768-408525 Planning & Development Consultant, Building Engineer.		ADDRESS: 8, WILLOW GARDENS, RUSHP, HA4 6JT.	
349, Chartridge Lane, Chesham, HP5 2SH.		NO. - 05	REV:
DRAWING TITLE: PROPOSED FIRST FLOOR PLAN		DATE: 04/10/2021	
SCALE - 1:50		ORG PAPER SIZE: A3	

