


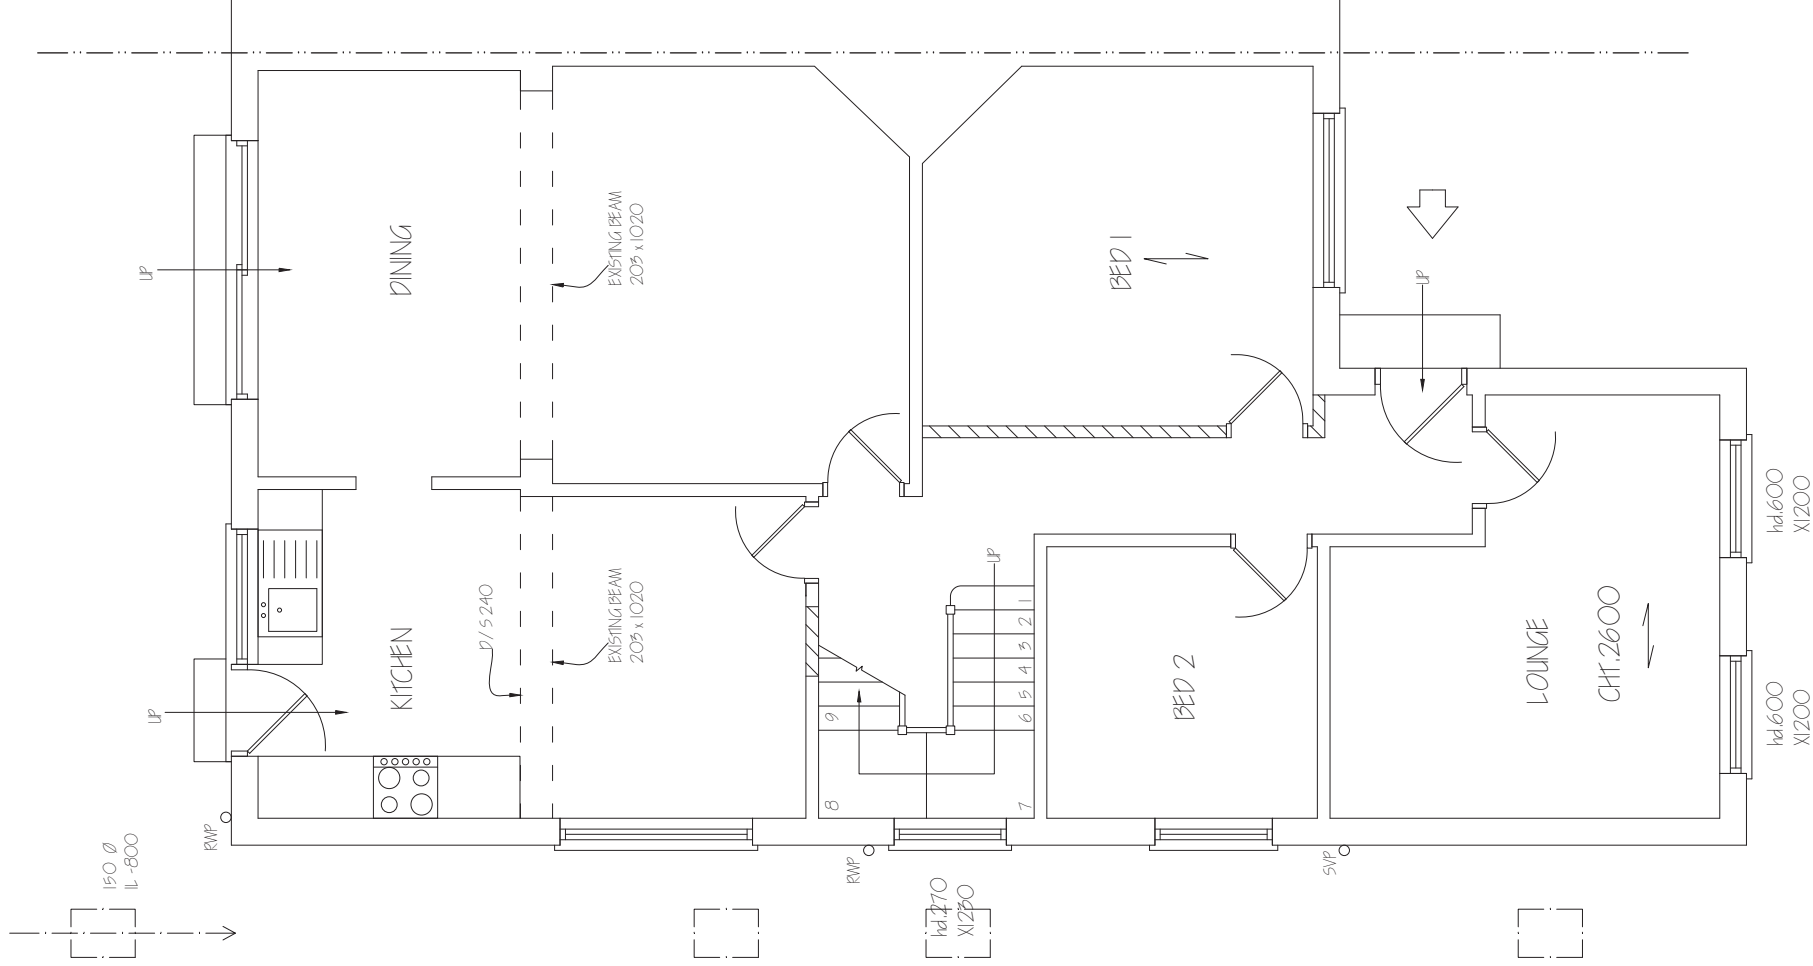

Nigel Fallon, B.Sc. (Hons)MBEng. 07768-408525 Planning & Development Consultant, Building Engineer.		ADDRESS: 83 WILLOW CROSSLAND, RUSSELL HILL 611.	
DRAWING TITLE: PROPOSED GROUND FLOOR PLAN		NO. - 04	REV.
SCALE - 1:50		DATE: 04/10/2021 DRG. PAPER SIZE: A3	

