



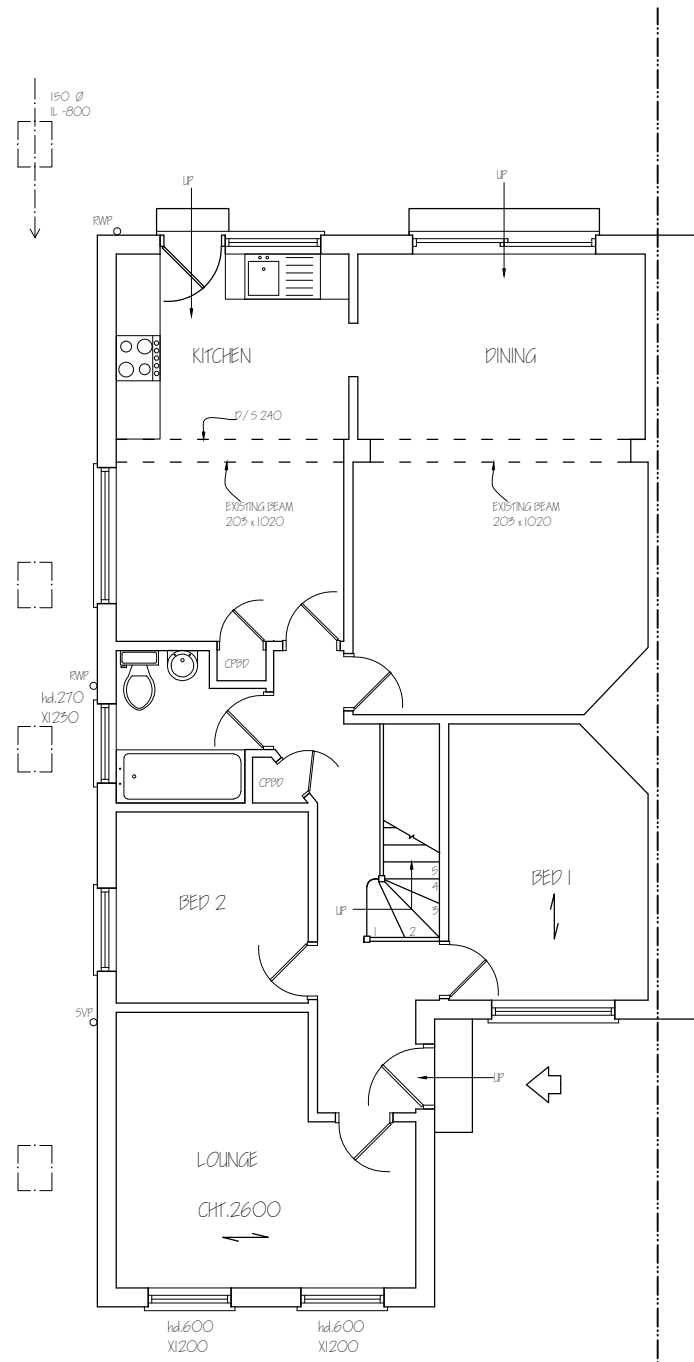


EXISTING GROUND FLOOR PLAN

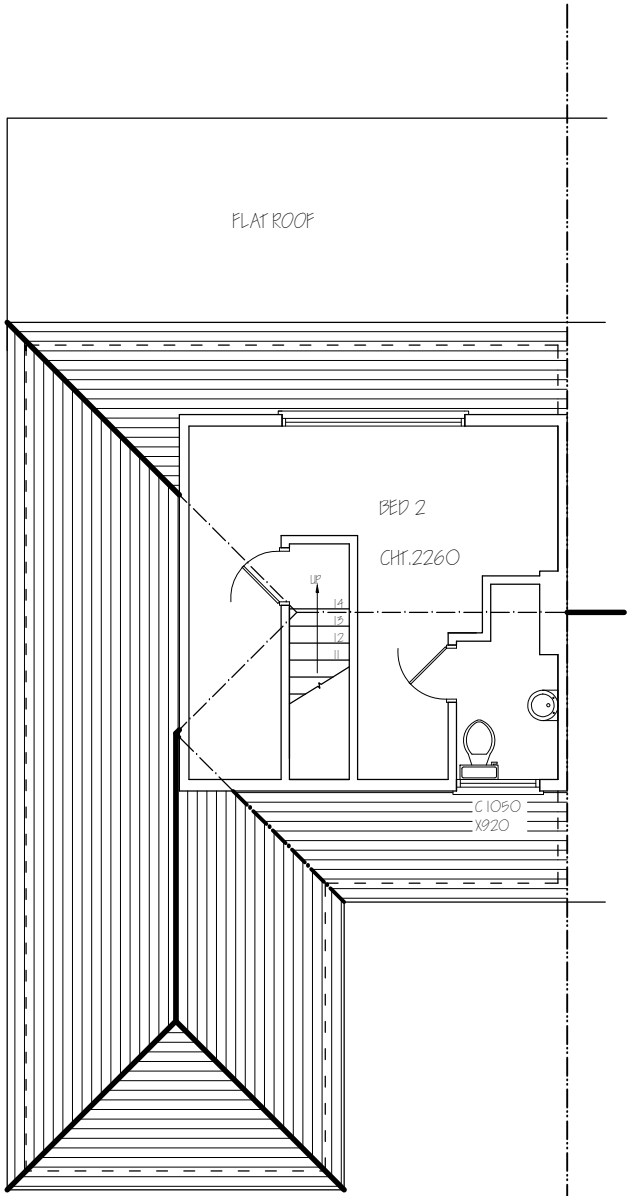

EXISTING FIRST FLOOR PLAN

Nigel Fallon, B.Sc. (Hons)MBEng. 07768-408525 Planning & Development Consultant, Building Engineer. 349, Chartridge Lane, Chesham, HP5 2SH.	ADDRESS: 8, WILLOW GARDENS, RUISLIP, HA4 6JT.	
	DRAWING TITLE: EXISTING FLOOR PLANS SCALE - 1:100	NO. - 01 REV: DRG. PAPER SIZE: A3

 



EXISTING FRONT ELEVATION



EXISTING SIDE ELEVATION

Nigel Fallon, B.Sc. (Hons) MEng. 07768-408525
Planning & Development Consultant, Building Engineer.

349, Chartridge Lane,
Chesham, HP5 2SH.

DRAWING TITLE: EXISTING/ PROPOSED ELEVATIONS

SCALE - 1:100


DATE: 04/10/2021

ADDRESS:
8, WILLOW GARDENS,
RUISLIP, HA4 6JT.


NO. - 02

REV:

DRG. PAPER SIZE: A3

 


HIP > GAB.	0.333 13.30m² 3.87m	17.14m²
 DORMER	4.45m² 7.29m	32.44m²
TOTAL =		49.58m²
49.58m² < 50m², THEREFORE ITS P.D.		

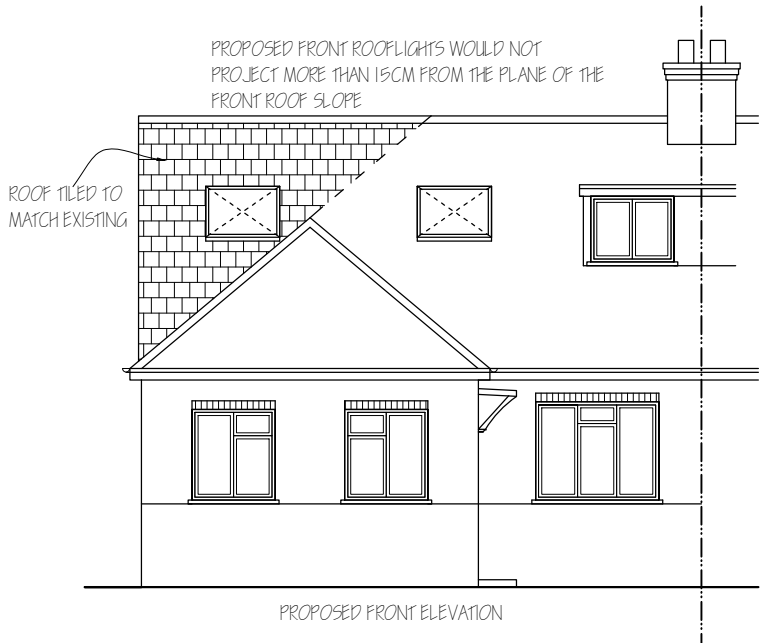

PROPOSED FRONT ELEVATION



PROPOSED SIDE ELEVATION

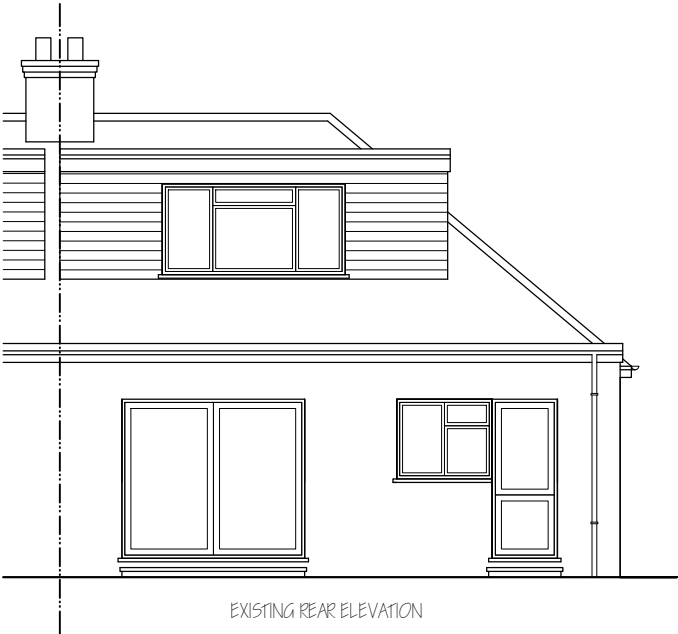

EXISTING REAR ELEVATION



EXISTING SIDE ELEVATION

Nigel Fallon, B.Sc. (Hons) MEng. 07768-408525
Planning & Development Consultant, Building Engineer.

349, Chartridge Lane,
Chesham, HP5 2SH.

DRAWING TITLE: EXISTING/ PROPOSED ELEVATIONS

SCALE - 1:100


DATE: 04/10/2021

ADDRESS:
8, WILLOW GARDENS,
RUISLIP, HA4 6JT.

NO. - 03

REV:

DRG. PAPER SIZE: A3

 

HIP > GAB.	0.333 13.30m² 3.87m	17.14m²
DORMER	4.45m² 7.29m	32.44m²
TOTAL =		49.58m²
49.58m² < 50m², THEREFORE ITS P.D.		


WINDOW TO BE OBSCURE GLAZED AND ANY
OPENING PART OF WINDOW ABOVE 1.7M
FROM FINISHED FLOOR LEVEL




PROPOSED REAR ELEVATION




PROPOSED SIDE ELEVATION

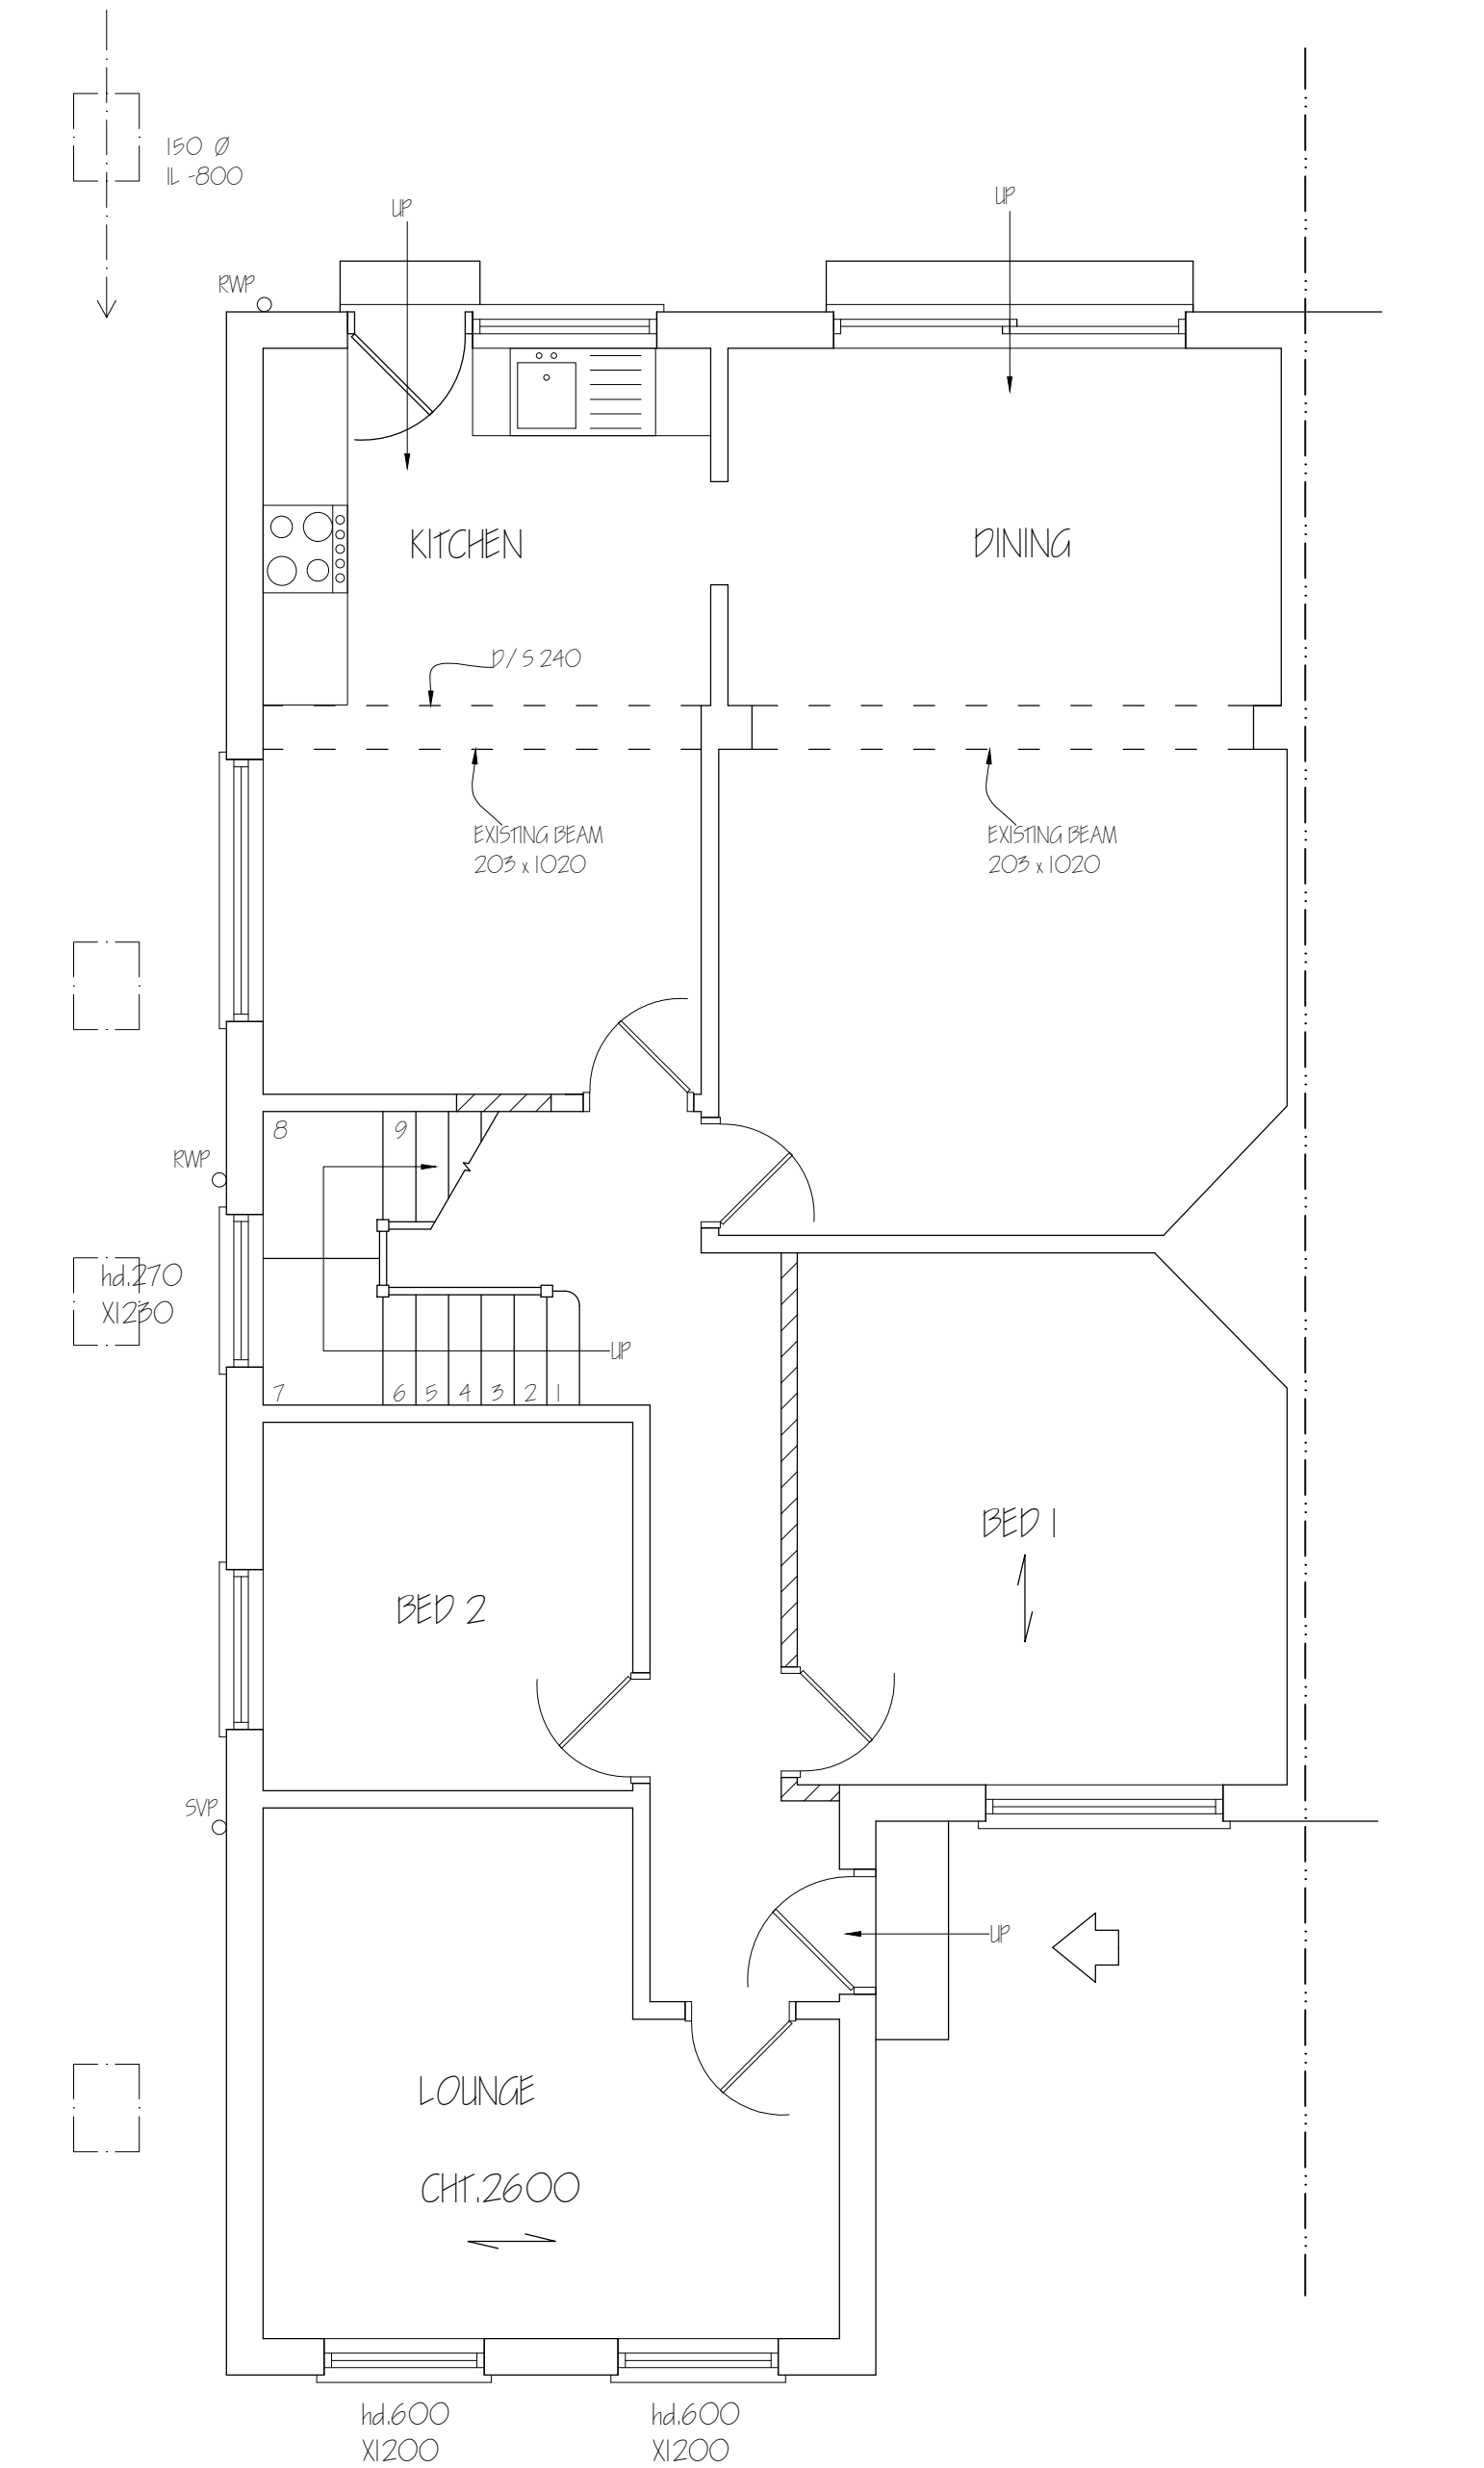



Nigel Fallon, B.Sc. (Hons) MBEng. 07768-408525 Planning & Development Consultant, Building Engineer.		ADDRESS: 8, WILLOW GARDENS, RUISLIP, HA4 6JT.	
349, Chartridge Lane, Chesham, HP5 2SH.		DRAWING TITLE: PROPOSED GROUND FLOOR PLAN	NO. - 04
SCALE - 1: 50		DATE: 04/10/2021	REV:
		DRG. PAPER SIZE: A3	

 

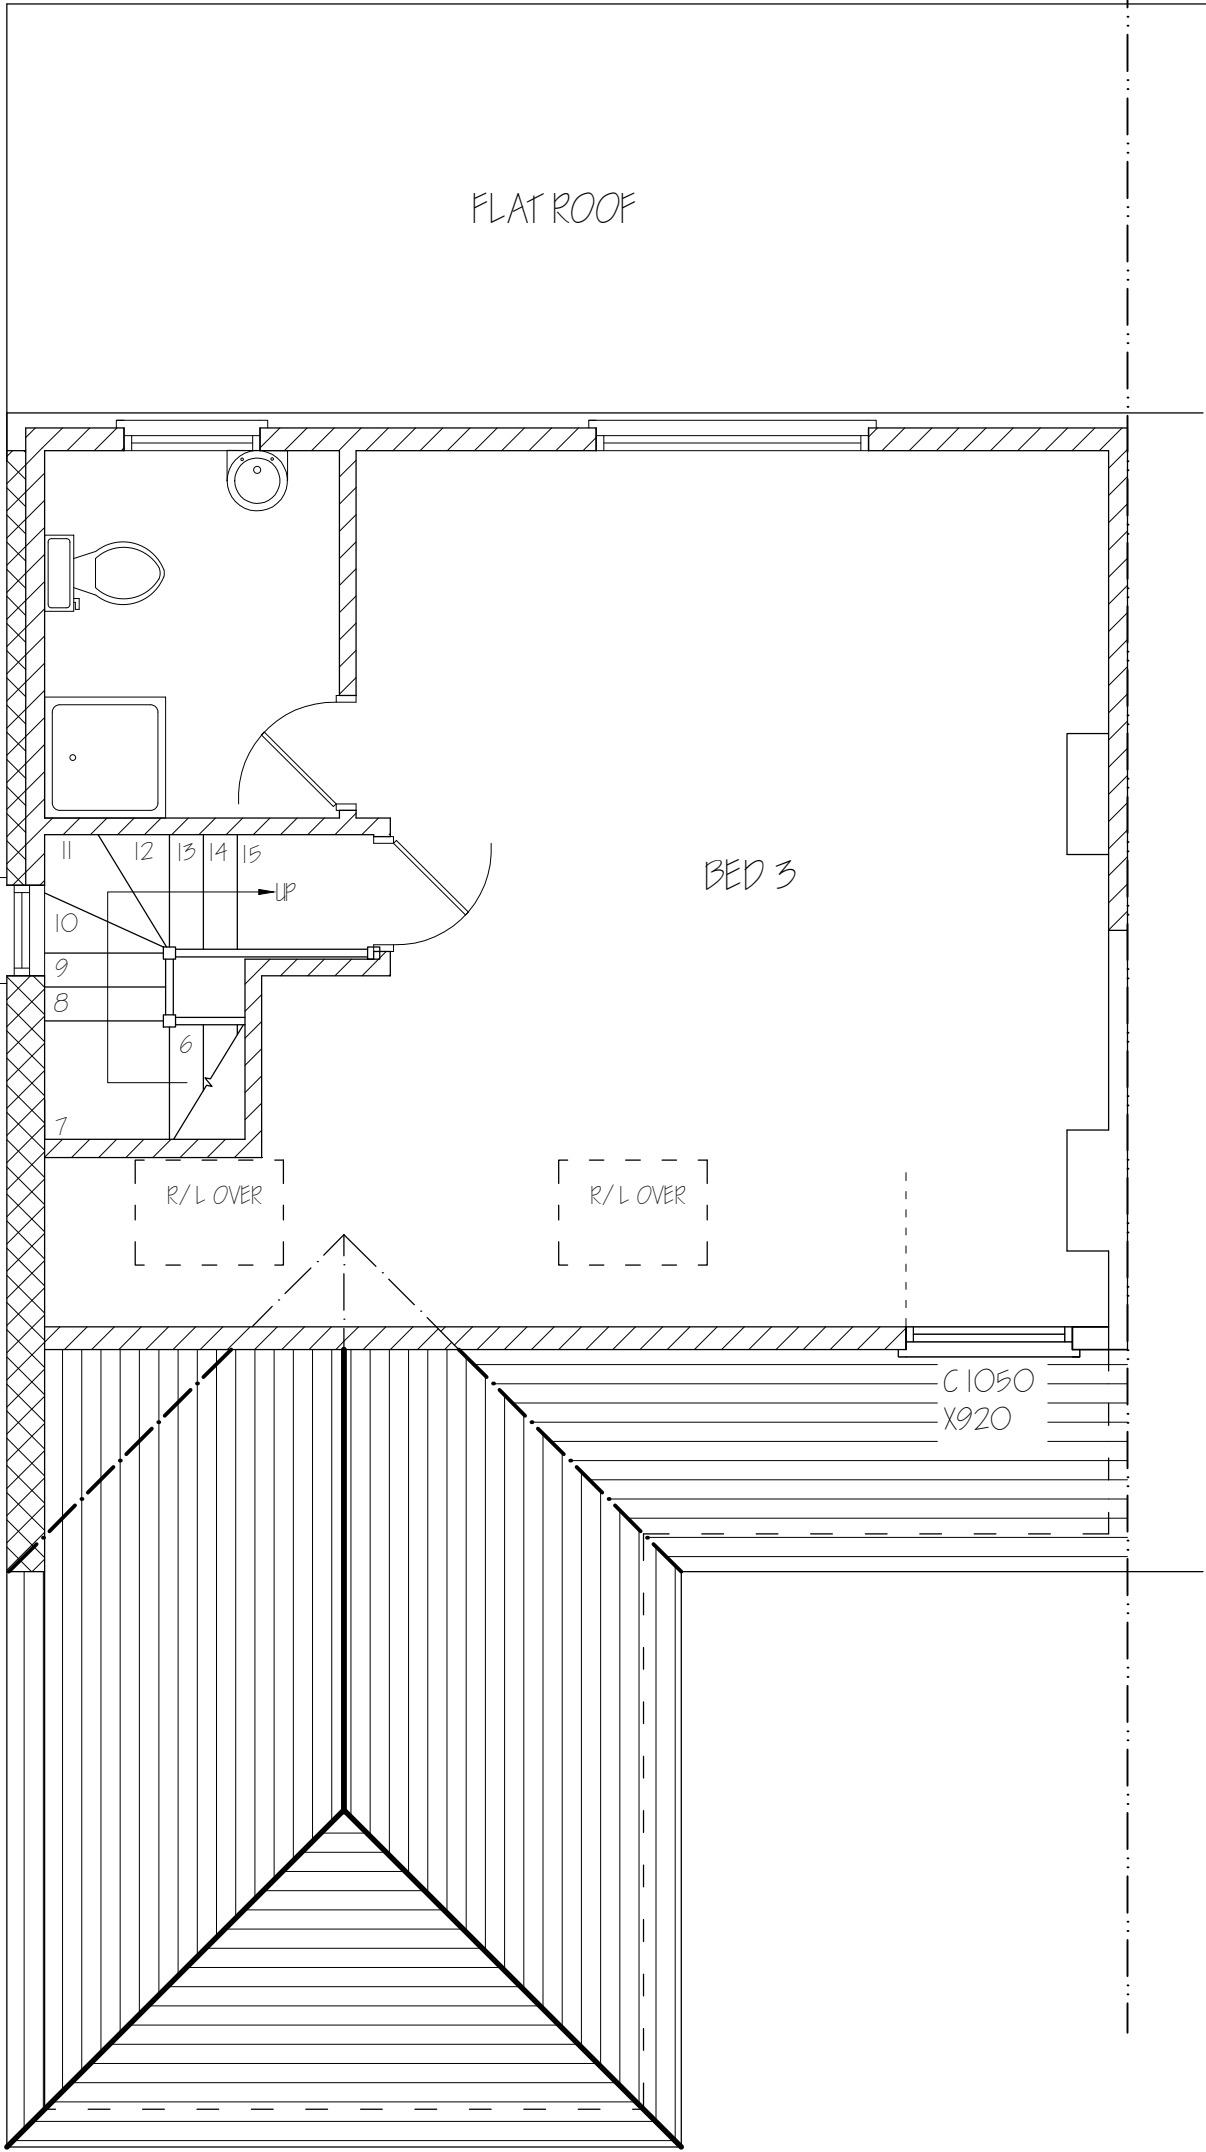

Nigel Fallon, B.Sc. (Hons)MBEng. 07768-408525		<u>ADDRESS:</u> 8, WILLOW GARDENS, RUISLIP, HA4 6JT.	
Planning & Development Consultant, Building Engineer.		<u>NO. - 05</u>	
349, Chartridge Lane, Chesham, HP5 2SH.		<u>REV:</u>	
<u>DRAWING TITLE: PROPOSED FIRST FLOOR PLAN</u>		<u>DRG. PAPER SIZE: A3</u>	
<u>SCALE - 1: 50</u>		<u>DATE: 04/10/2021</u>	

 

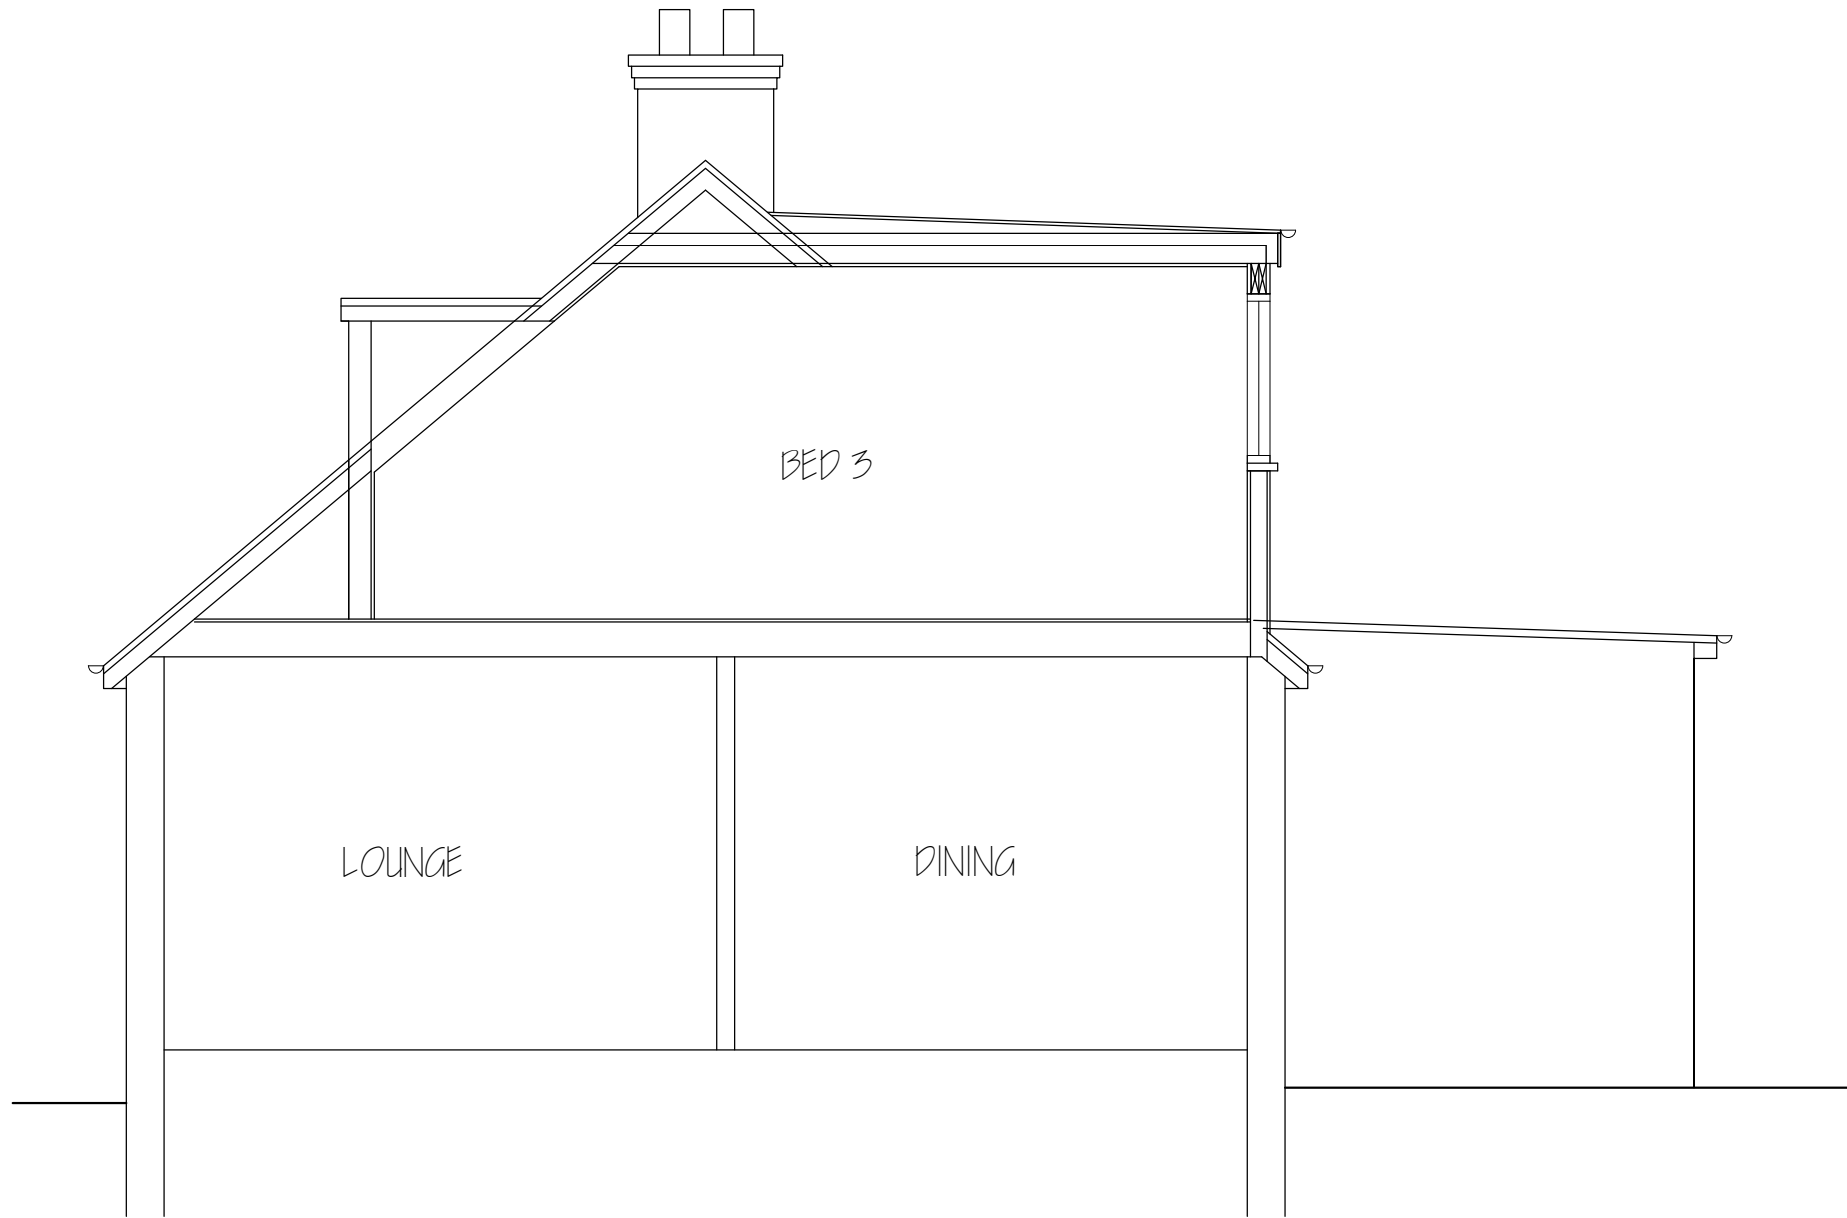

349, Chartridge Lane, Chesham, HP5 2SH.	DRAWING TITLE: PROPOSED SECTION		ADDRESS: 8, WILLOW GARDENS, RUISLIP, HA4 6JT.	
	SCALE - 1: 50		NO. - 07	REV:
	DATE: 04/ 10/ 2021		DRG. PAPER SIZE: A3	

