

NOTES:
All dimensions must be checked on site and not scaled from this drawing.

A	Date	Revisions

©copyright

Pottle & Co Ltd
Planning & Building Consultants

Suite A, 128 Manor Way
Ruislip, Middlesex, HA4 8HR

Tel: 01895 622800
www.pottle.uk.com

Client

MR MRS STREET

Job Title

42 ST MARGARETS ROAD
RUISLIP
MIDDXX


Drawing Title

PROPOSED SINGLE
STOREY SIDE EXTENSION

Scale 1:50, 1:100, 1:500



Date 02/08/2021 Drawn by [signature]

Drg No. 4605 / 03 Rev.

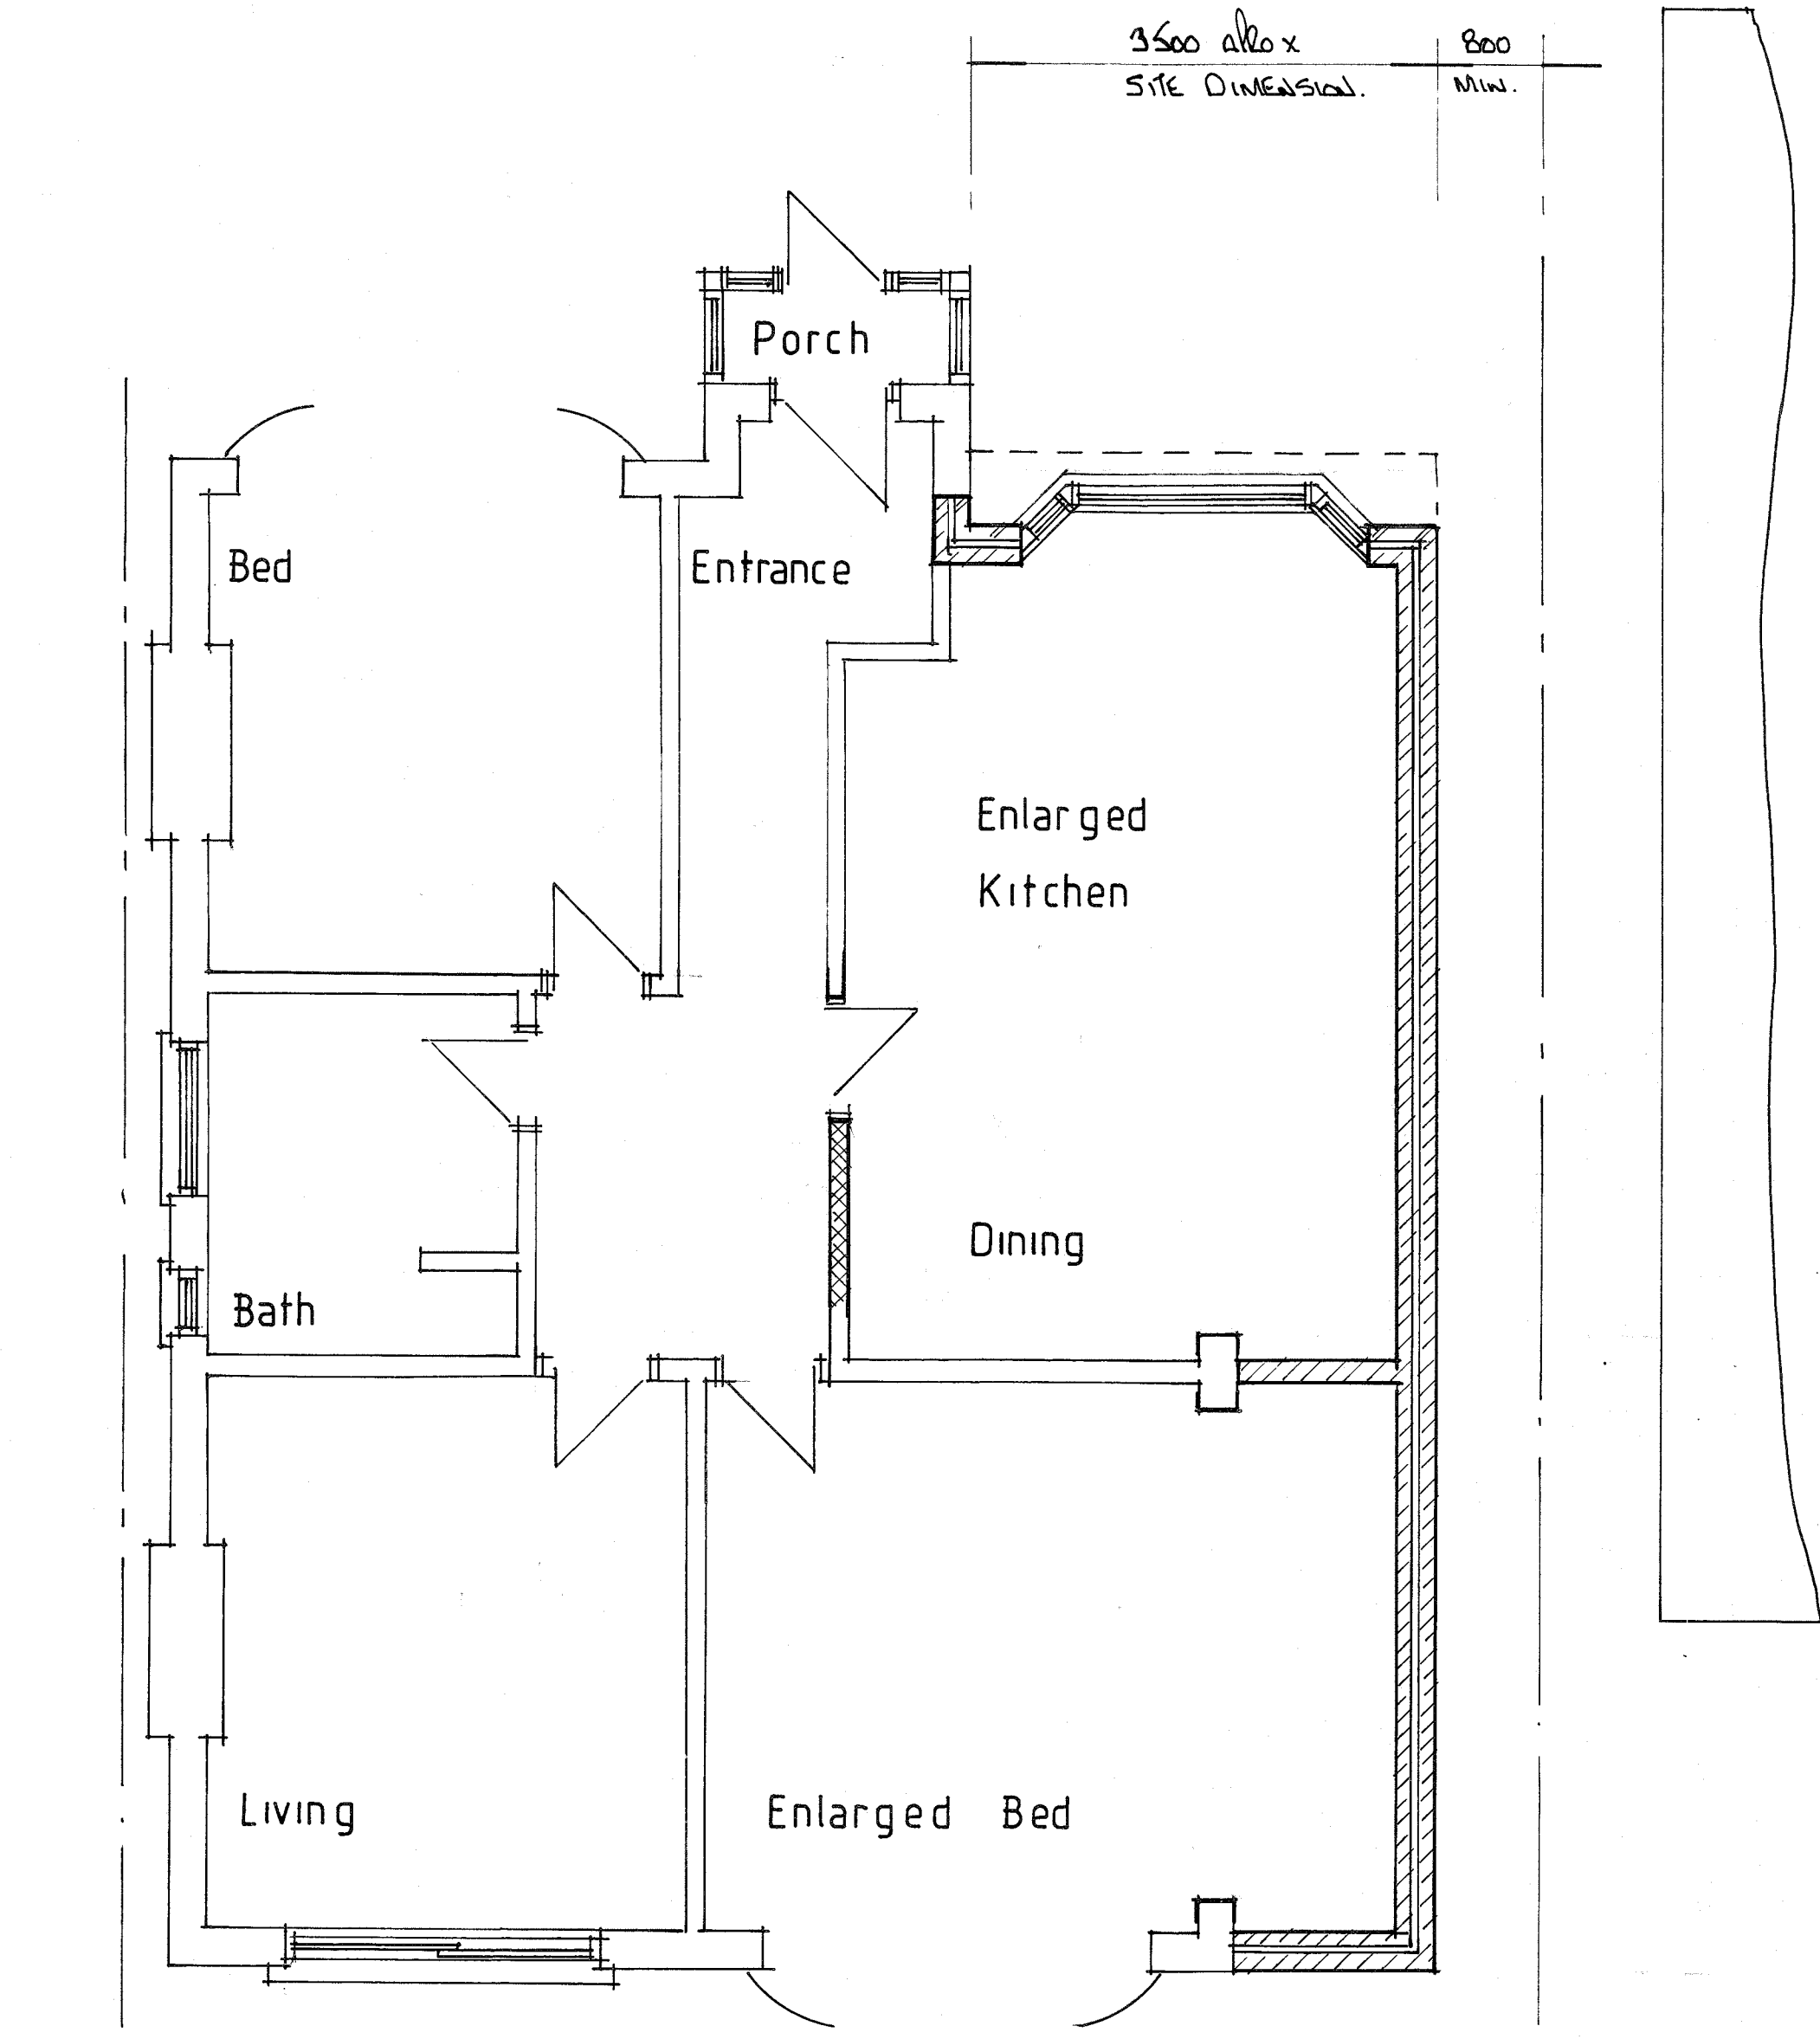


PROPOSED GROUND FLOOR PLAN

ALL MATERIALS TO MATCH EXISTING

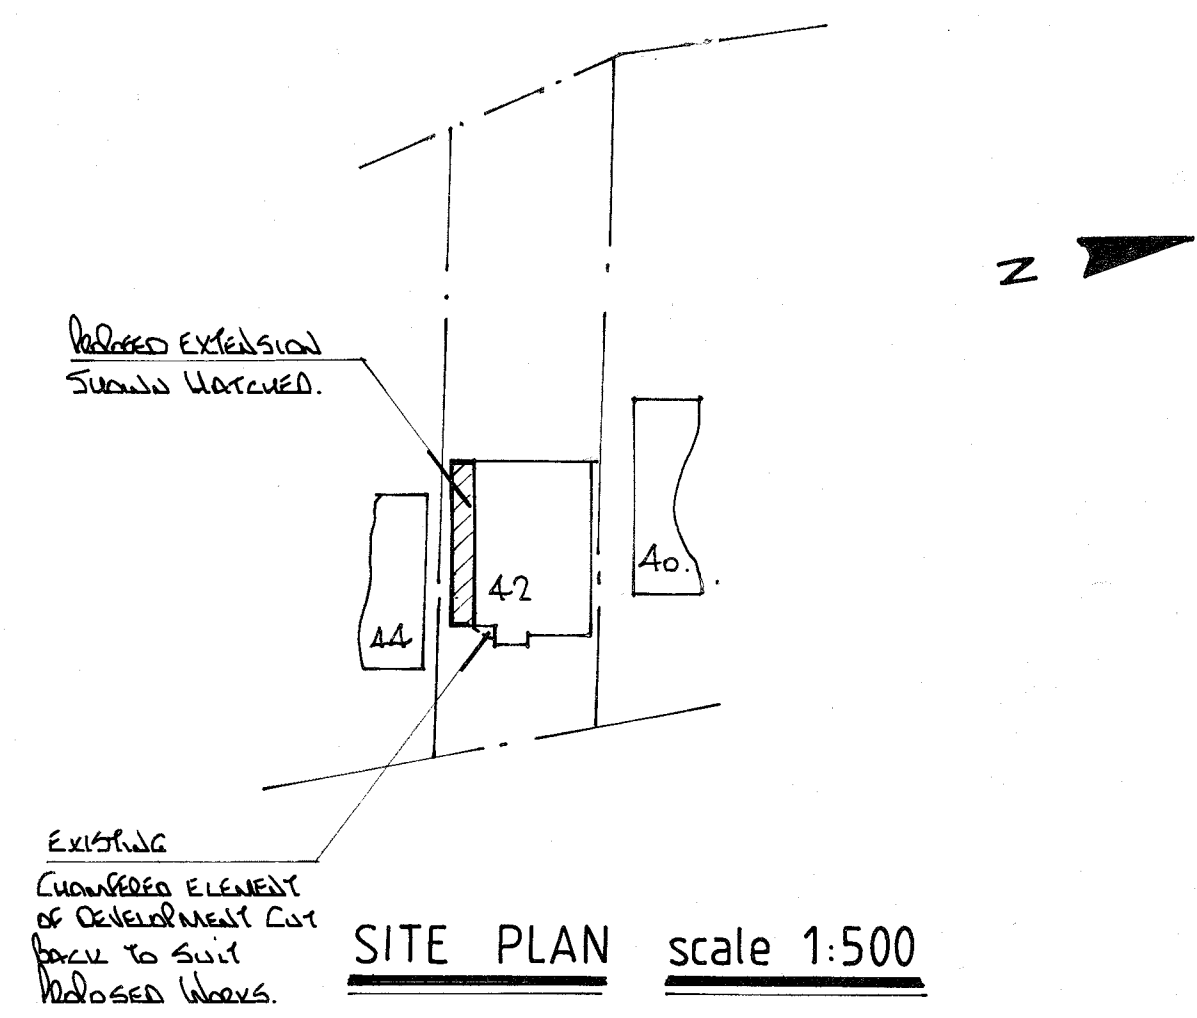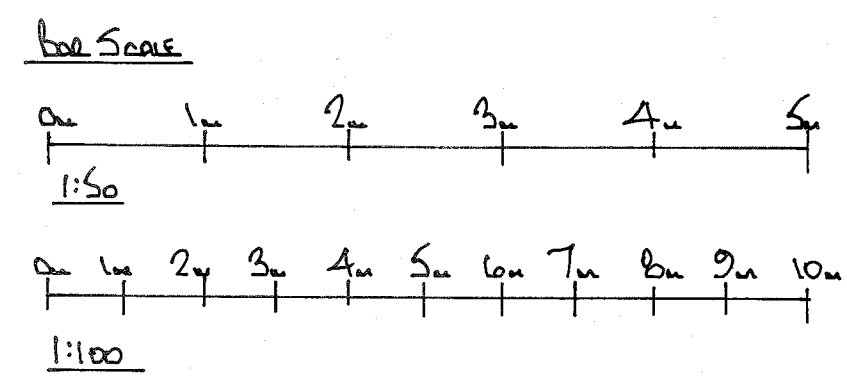

SITE PLAN scale 1:500


THIS DRAWING TO BE READ
IN CONJUNCTION WITH DRG
No 4605 / 01

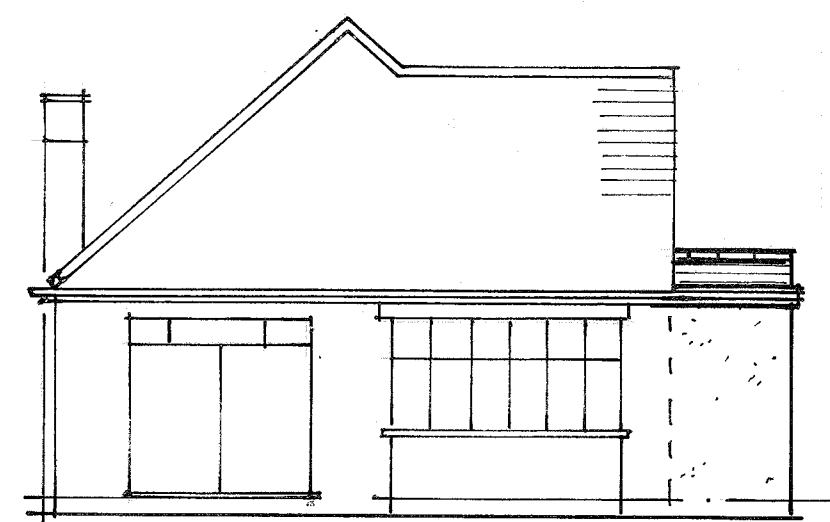

REAR ELEVATION



FRONT ELEVATION

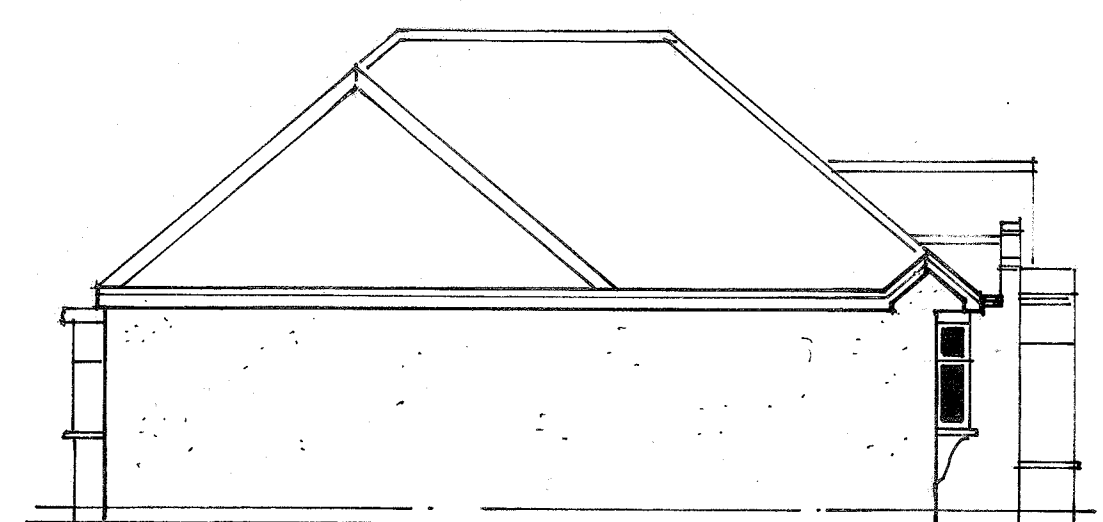

SIDE ELEVATION