

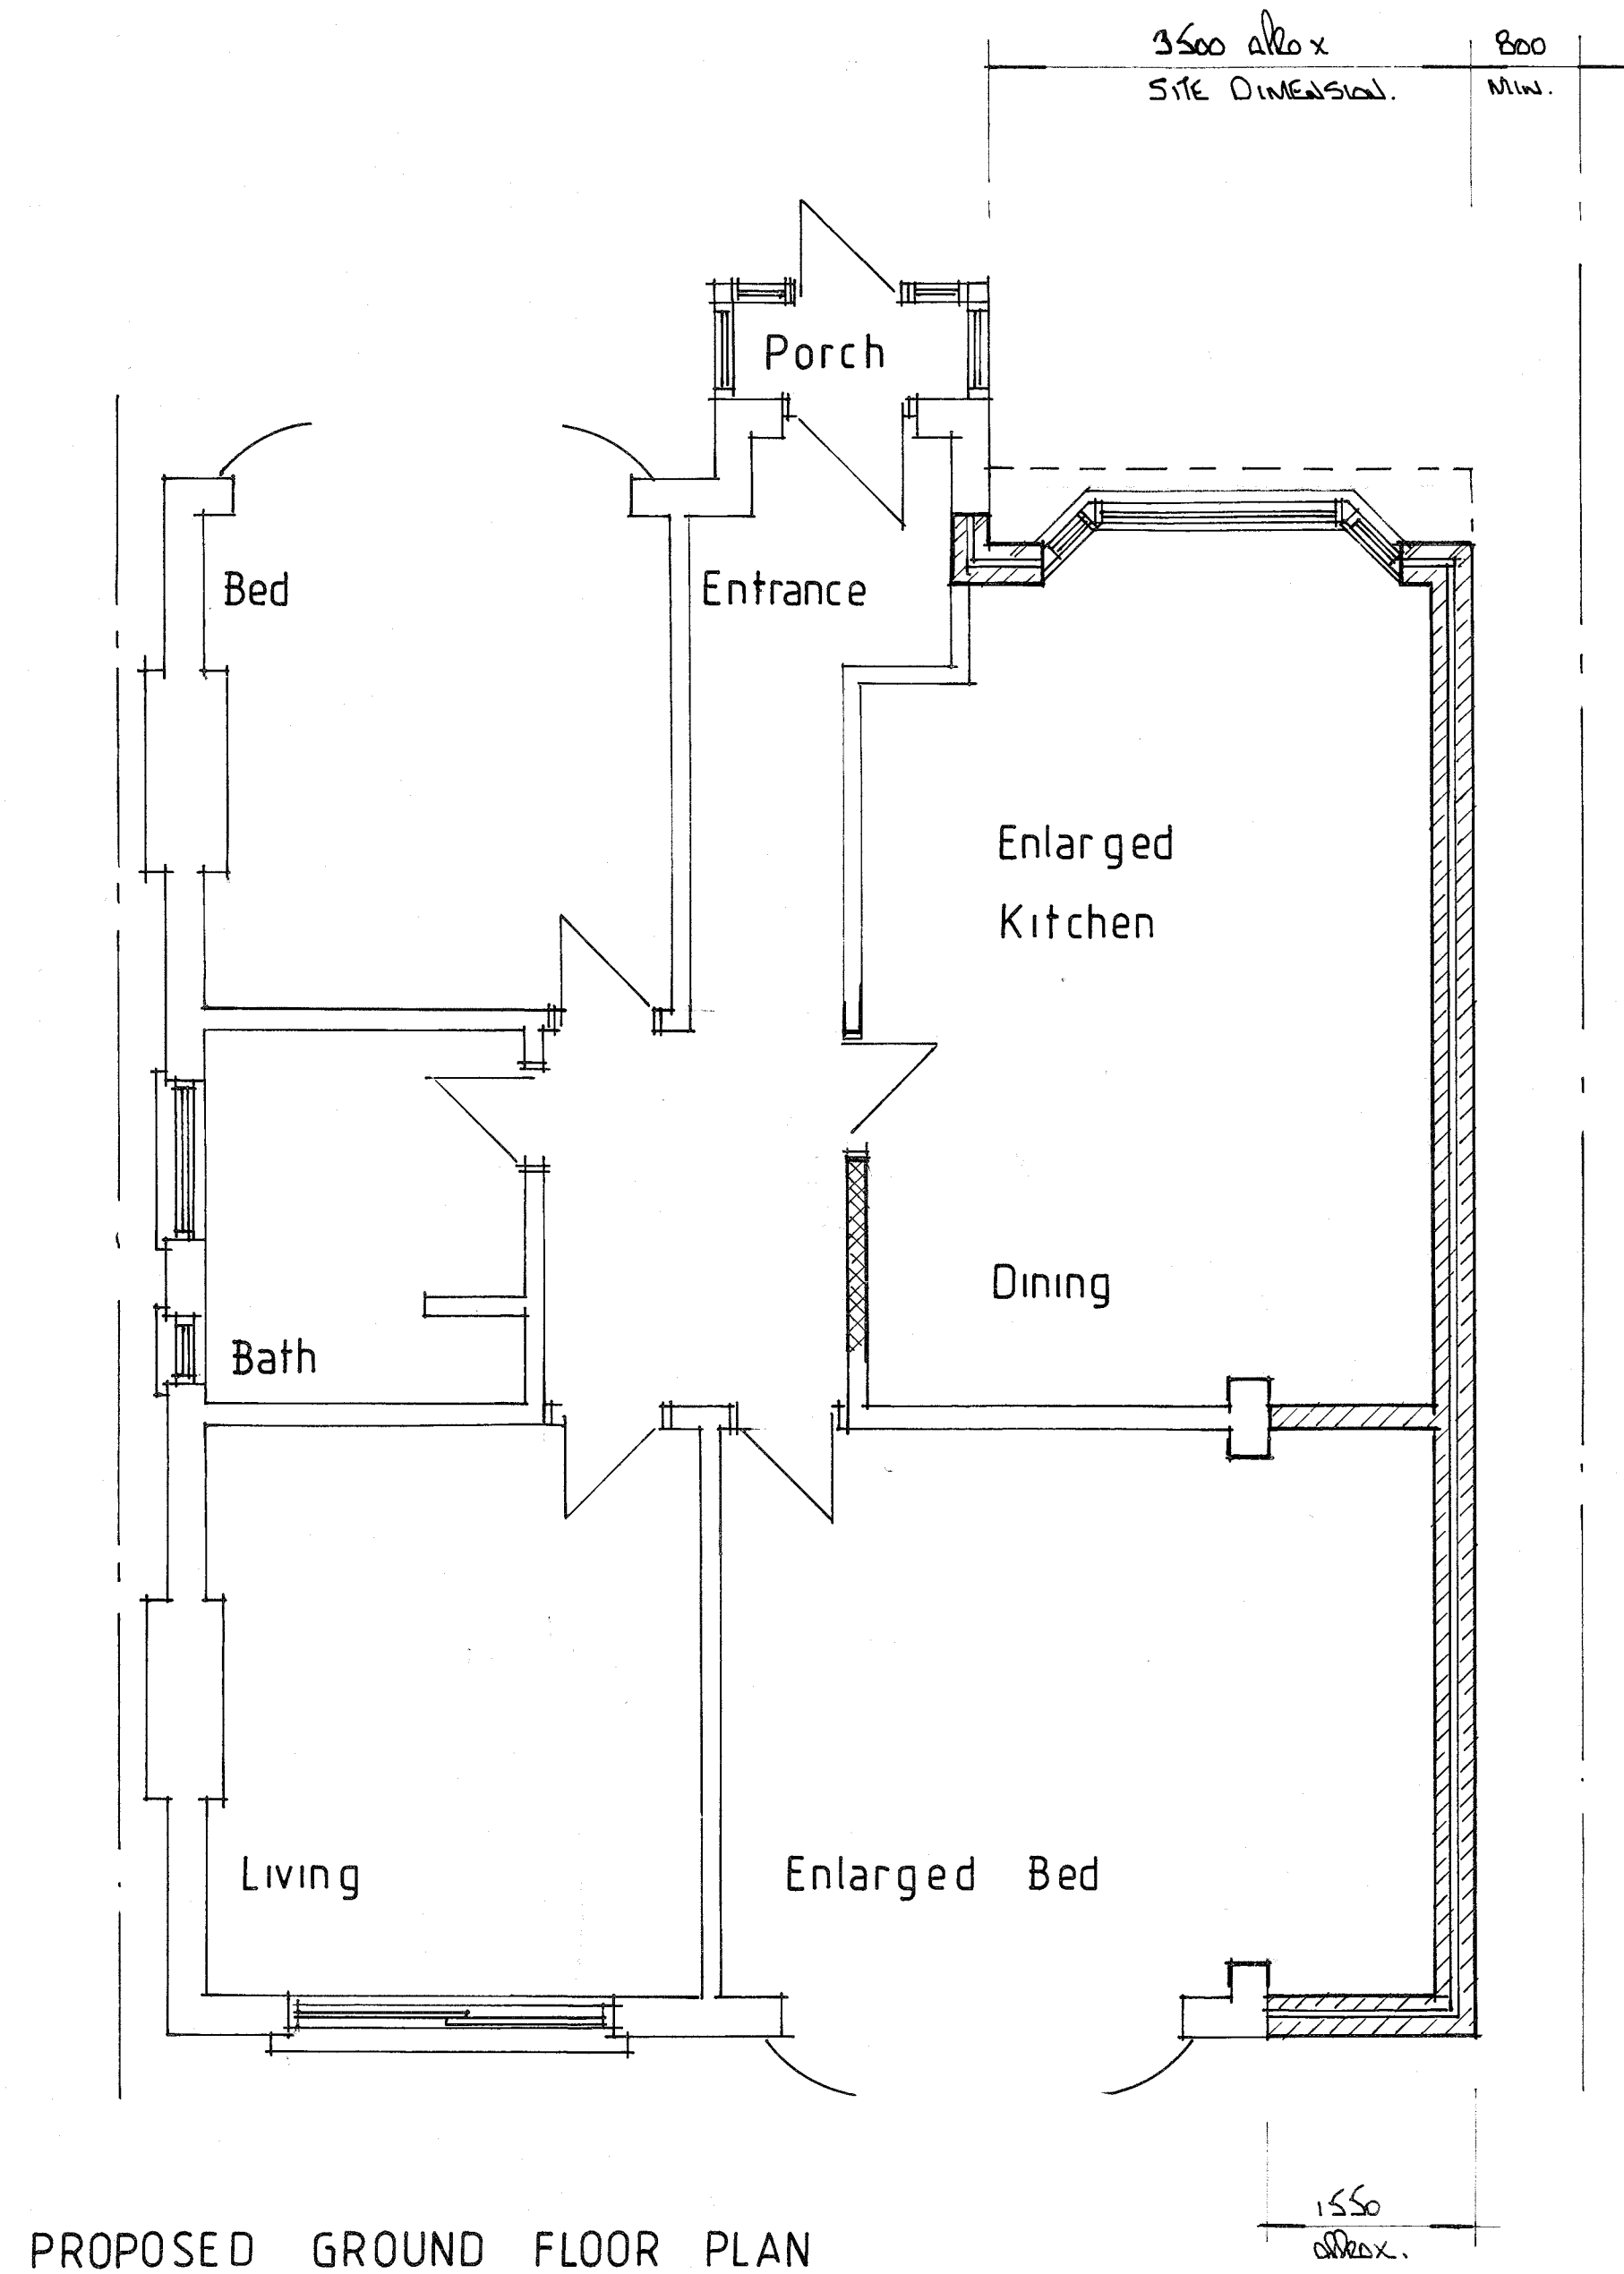


NOTES:  
All dimensions must be checked on site and not scaled from this drawing.

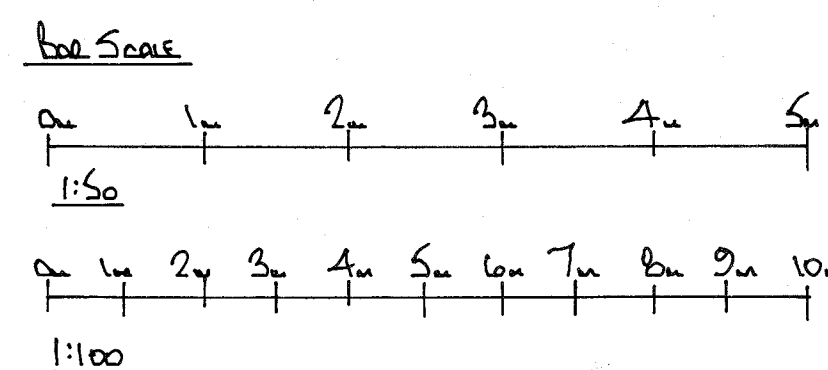


EXISTING REAR BUILDING LINE

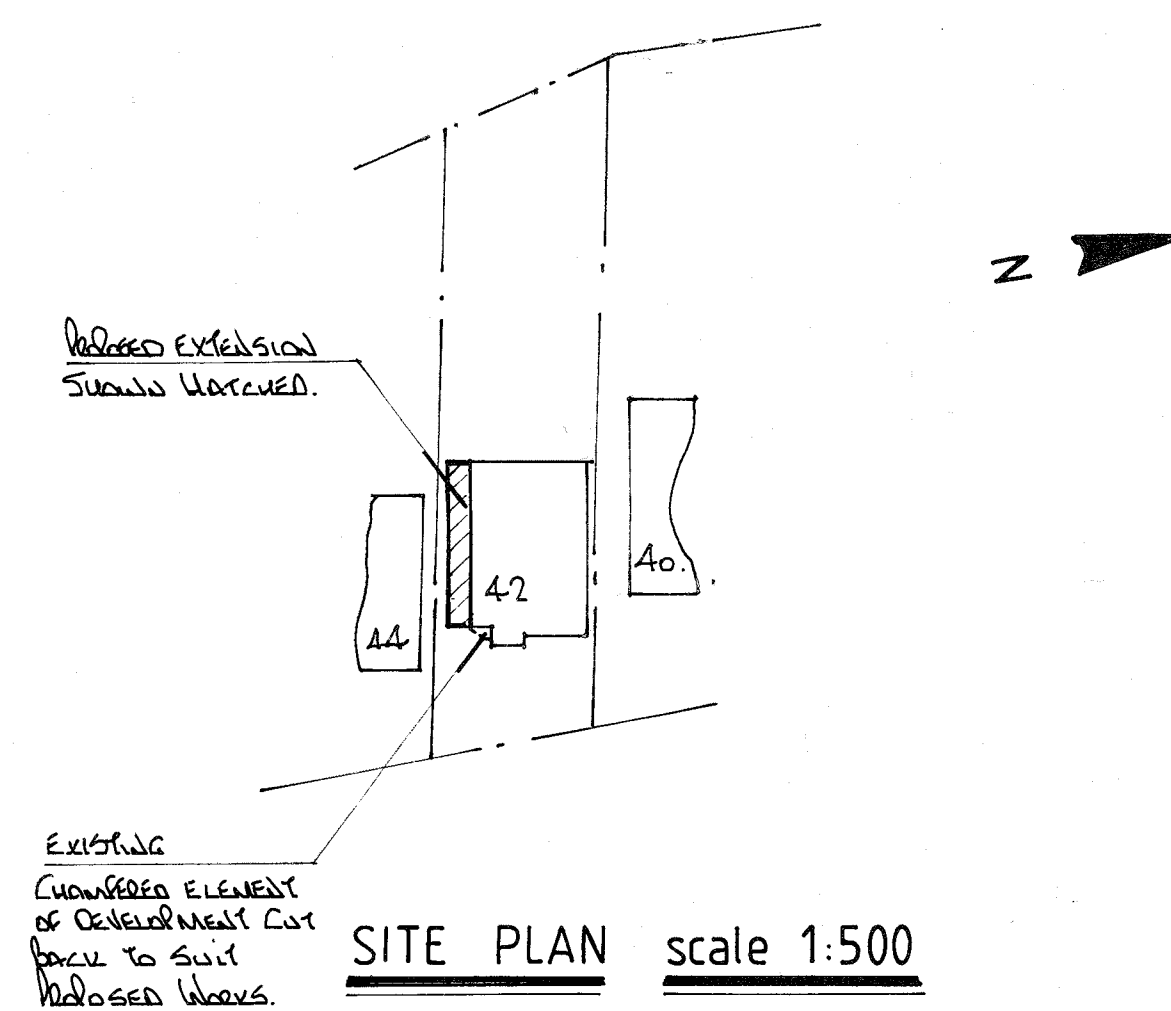

ALL MATERIALS TO MATCH EXISTING

THIS DRAWING TO BE READ  
IN CONJUNCTION WITH DRG  
No 4605/01

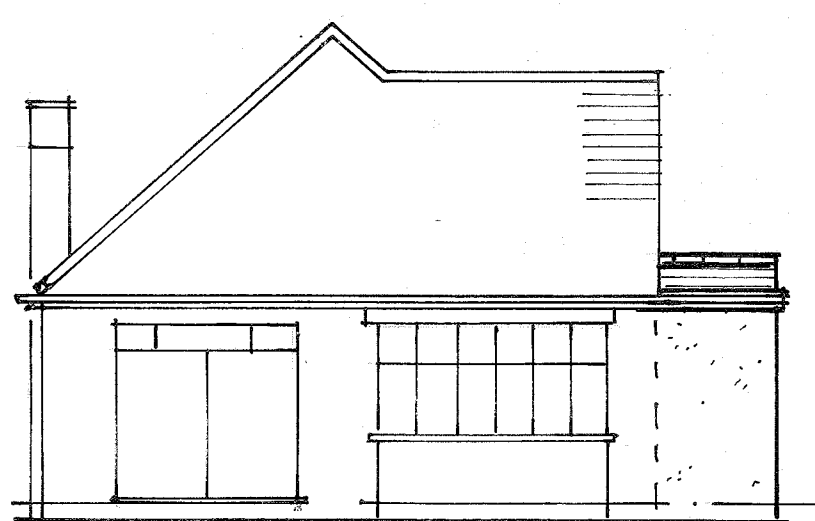


REAR ELEVATION



FRONT ELEVATION

rel of rear roof  
3200 MAX  
GND LVL

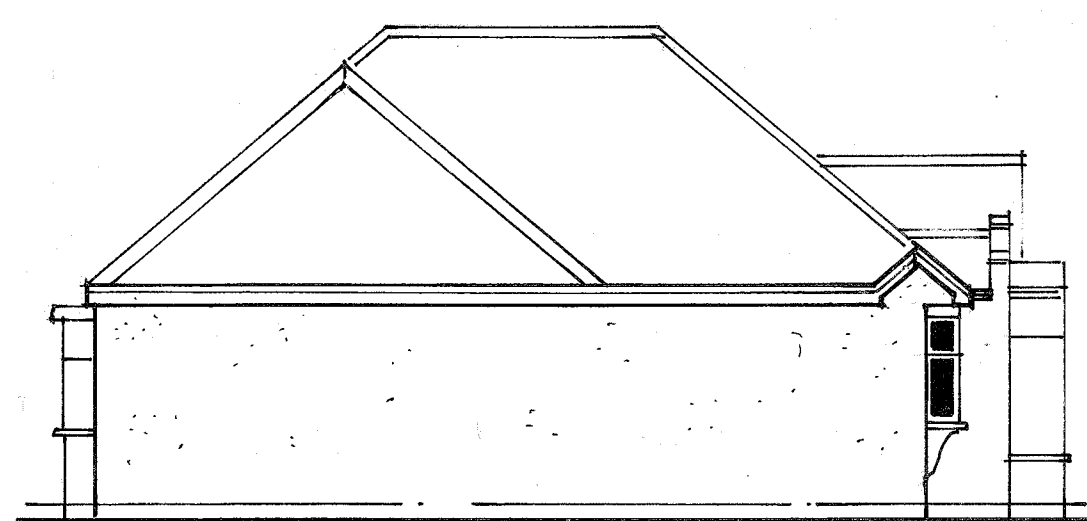

SIDE ELEVATION

rel of rear  
3400 MAX  
GND LVL

| A | Date       | Revisions             |
|---|------------|-----------------------|
| 1 | 01/01/2021 | Rev 1: 1st Floor Plan |

©copyright

Pottle & Co Ltd  
Planning & Building Consultants  
Suite A, 128 Manor Way  
Ruislip, Middlesex, HA4 8HR  
Tel: 01895 622800  
www.pottle.uk.com

Client  
MR MRS STREET

Job Title  
42 ST MARGARETS ROAD  
RUISLIP  
MIDDX

Drawing Title  
PROPOSED SINGLE  
STOREY SIDE EXTENSION

Scale  
1:50, 1:100, 1:500

Date  
01/01/2021

Drawn by  
A.L.

Drg No.  
4605 /03

Rev.  
A.