




NOTES:
All dimensions must be checked on site and not scaled from this drawing.

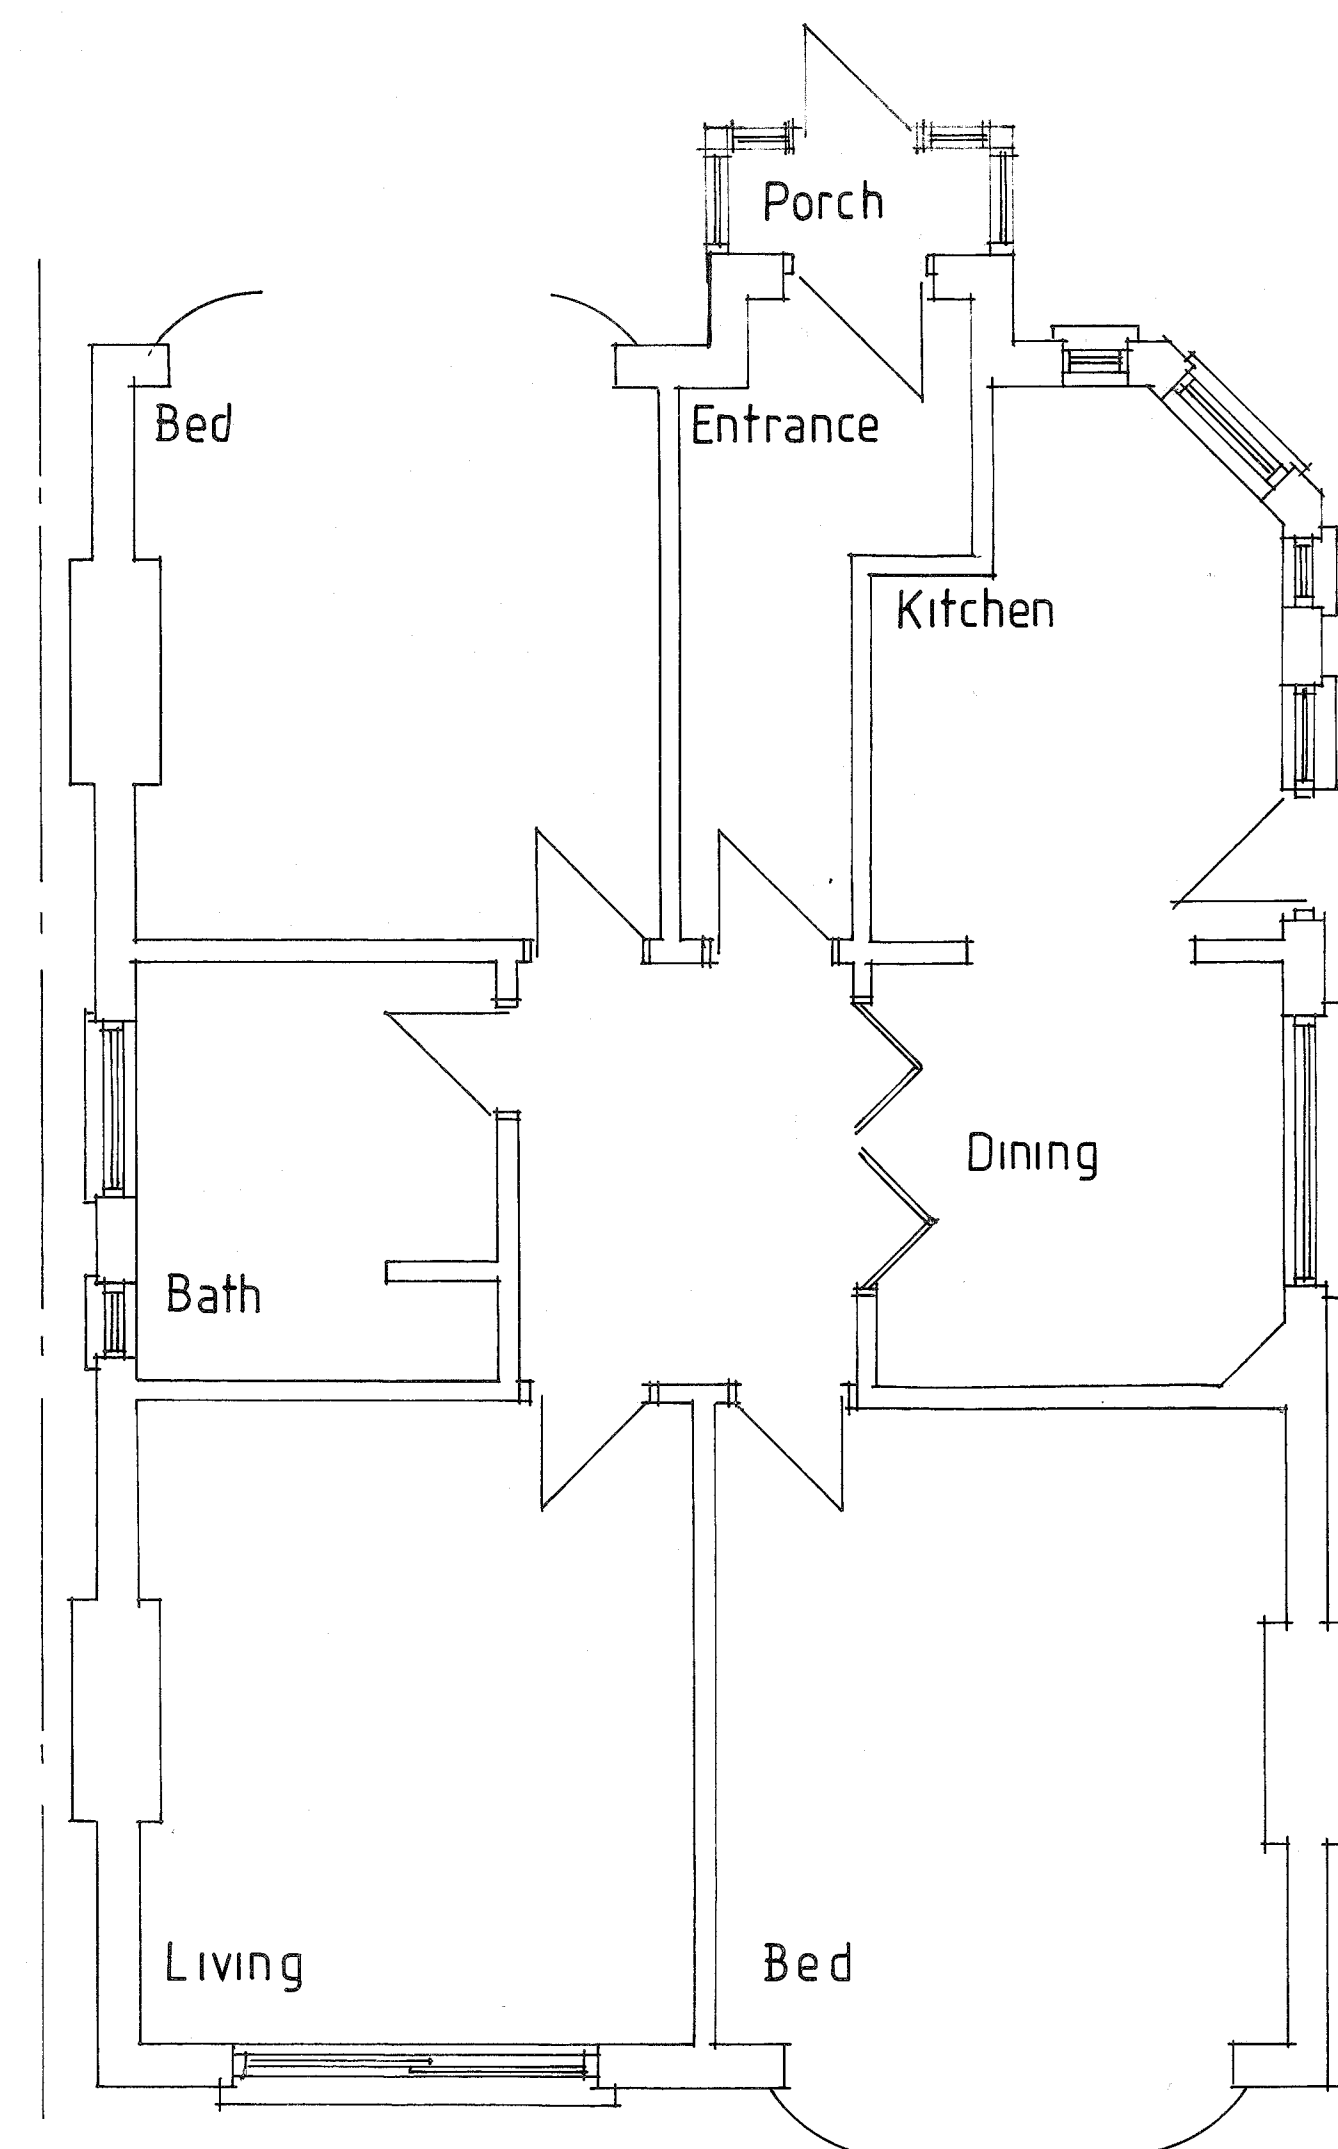


GROUND FLOOR PLAN

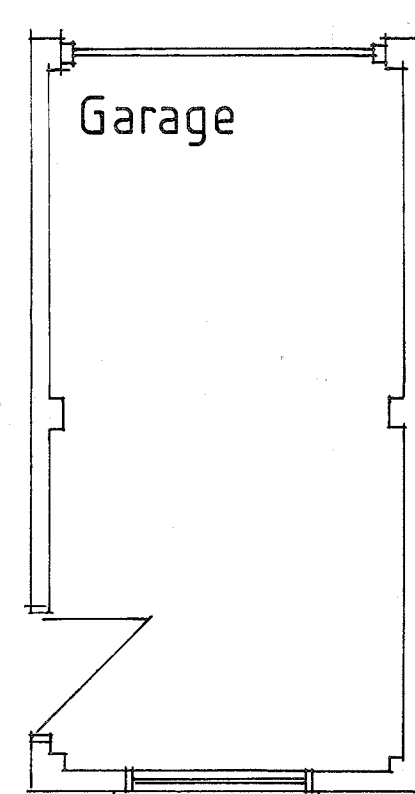


Garage

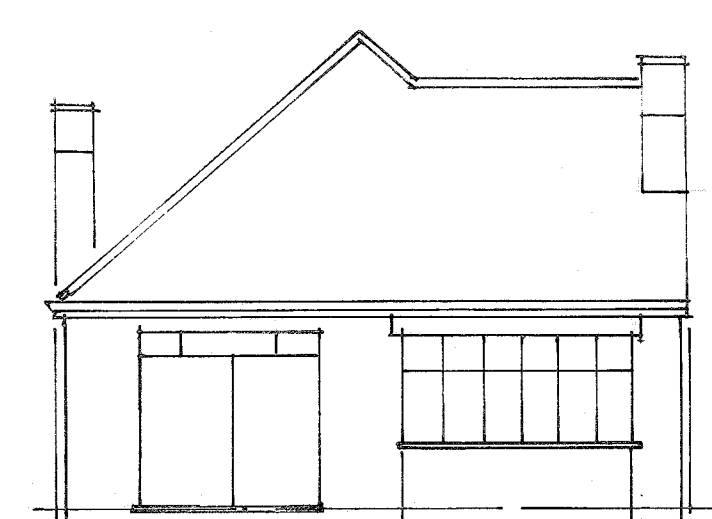


REAR ELEVATION

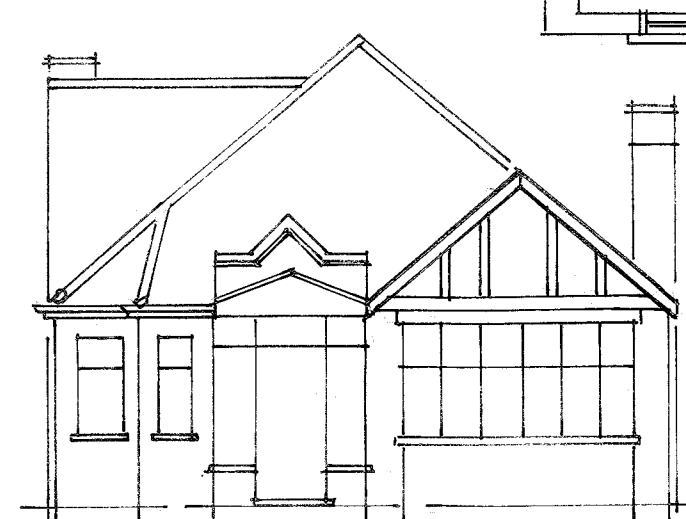

FRONT ELEVATION

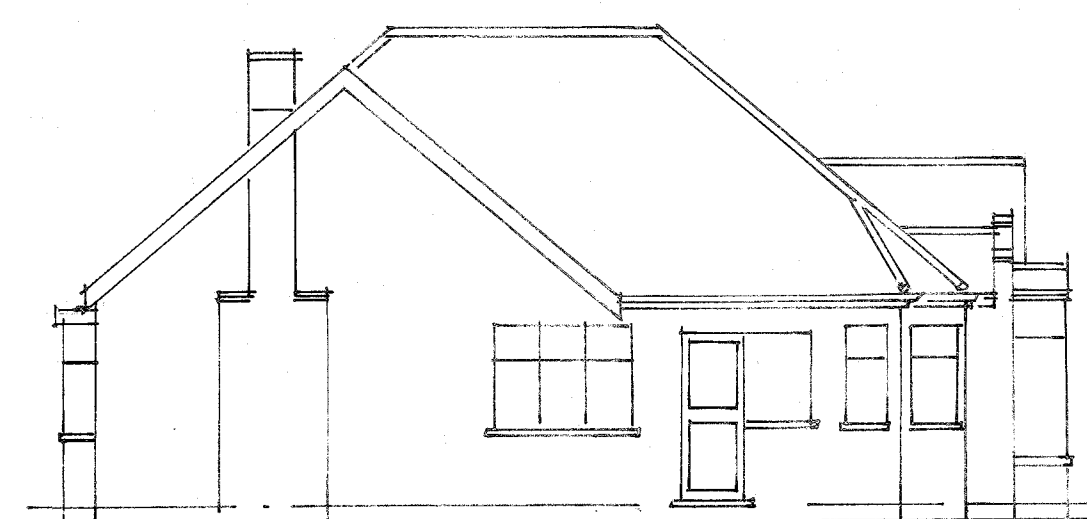


SIDE ELEVATION

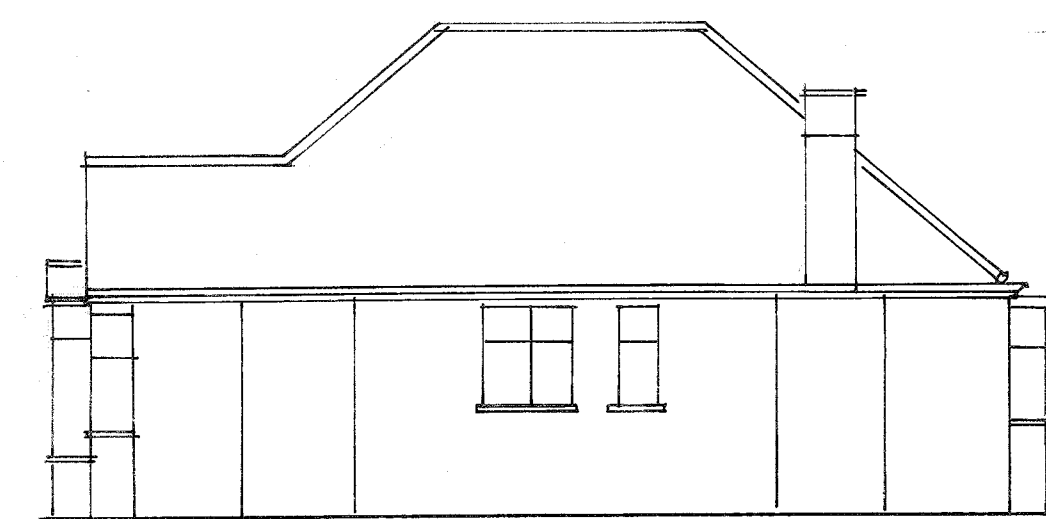

SIDE ELEVATION

ROOF PLAN

Roof Scale

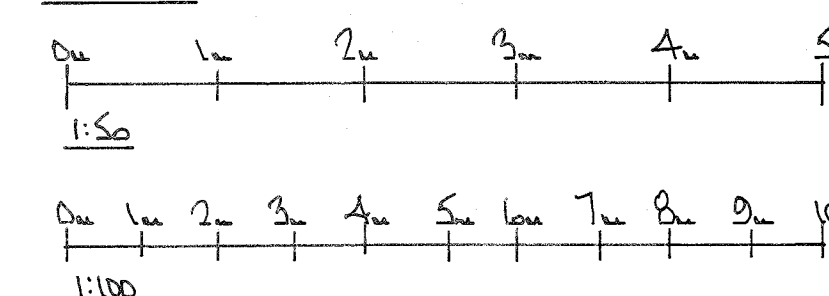

THIS DRAWING TO BE READ
IN CONJUNCTION WITH DRG
No 4605/02/03

A	Date	Revisions

Copyright

Pottle & Co Ltd
Planning & Building Consultants

Suite A, 128 Manor Way
Ruislip, Middlesex, HA4 8HR

Tel: 01895 622800
www.pottle.uk.com

Client

MR MRS STREET

Job Title

42 ST MARGARETS ROAD
RUISLIP
MIDDX

Drawing Title

EXISTING GROUND FLOOR
PLAN, ROOF PLAN AND
ELEVATIONS

Scale 1:50, 1:100

Date September 10/21 Drawn by GEL

Drg No. 4605/01 Rev