


NOTES:
All dimensions must be checked on site and not scaled from this drawing.


Bed Space
1:50
0m 1m 2m 3m 4m 5m
0m 1m 2m 3m 4m 5m 6m 7m 8m 9m 10m
1:100

Planning
Proposed w/c/Gable end roof = 19.50m²
Proposed side overhangs x2 = 27.54m²
Total = 47.04m²
∴ LESS THAN 50m² - PERMITTED DEVELOPMENT

(No allowance has been made to the above figure for the removal of existing side gable roof of 16.17m²).

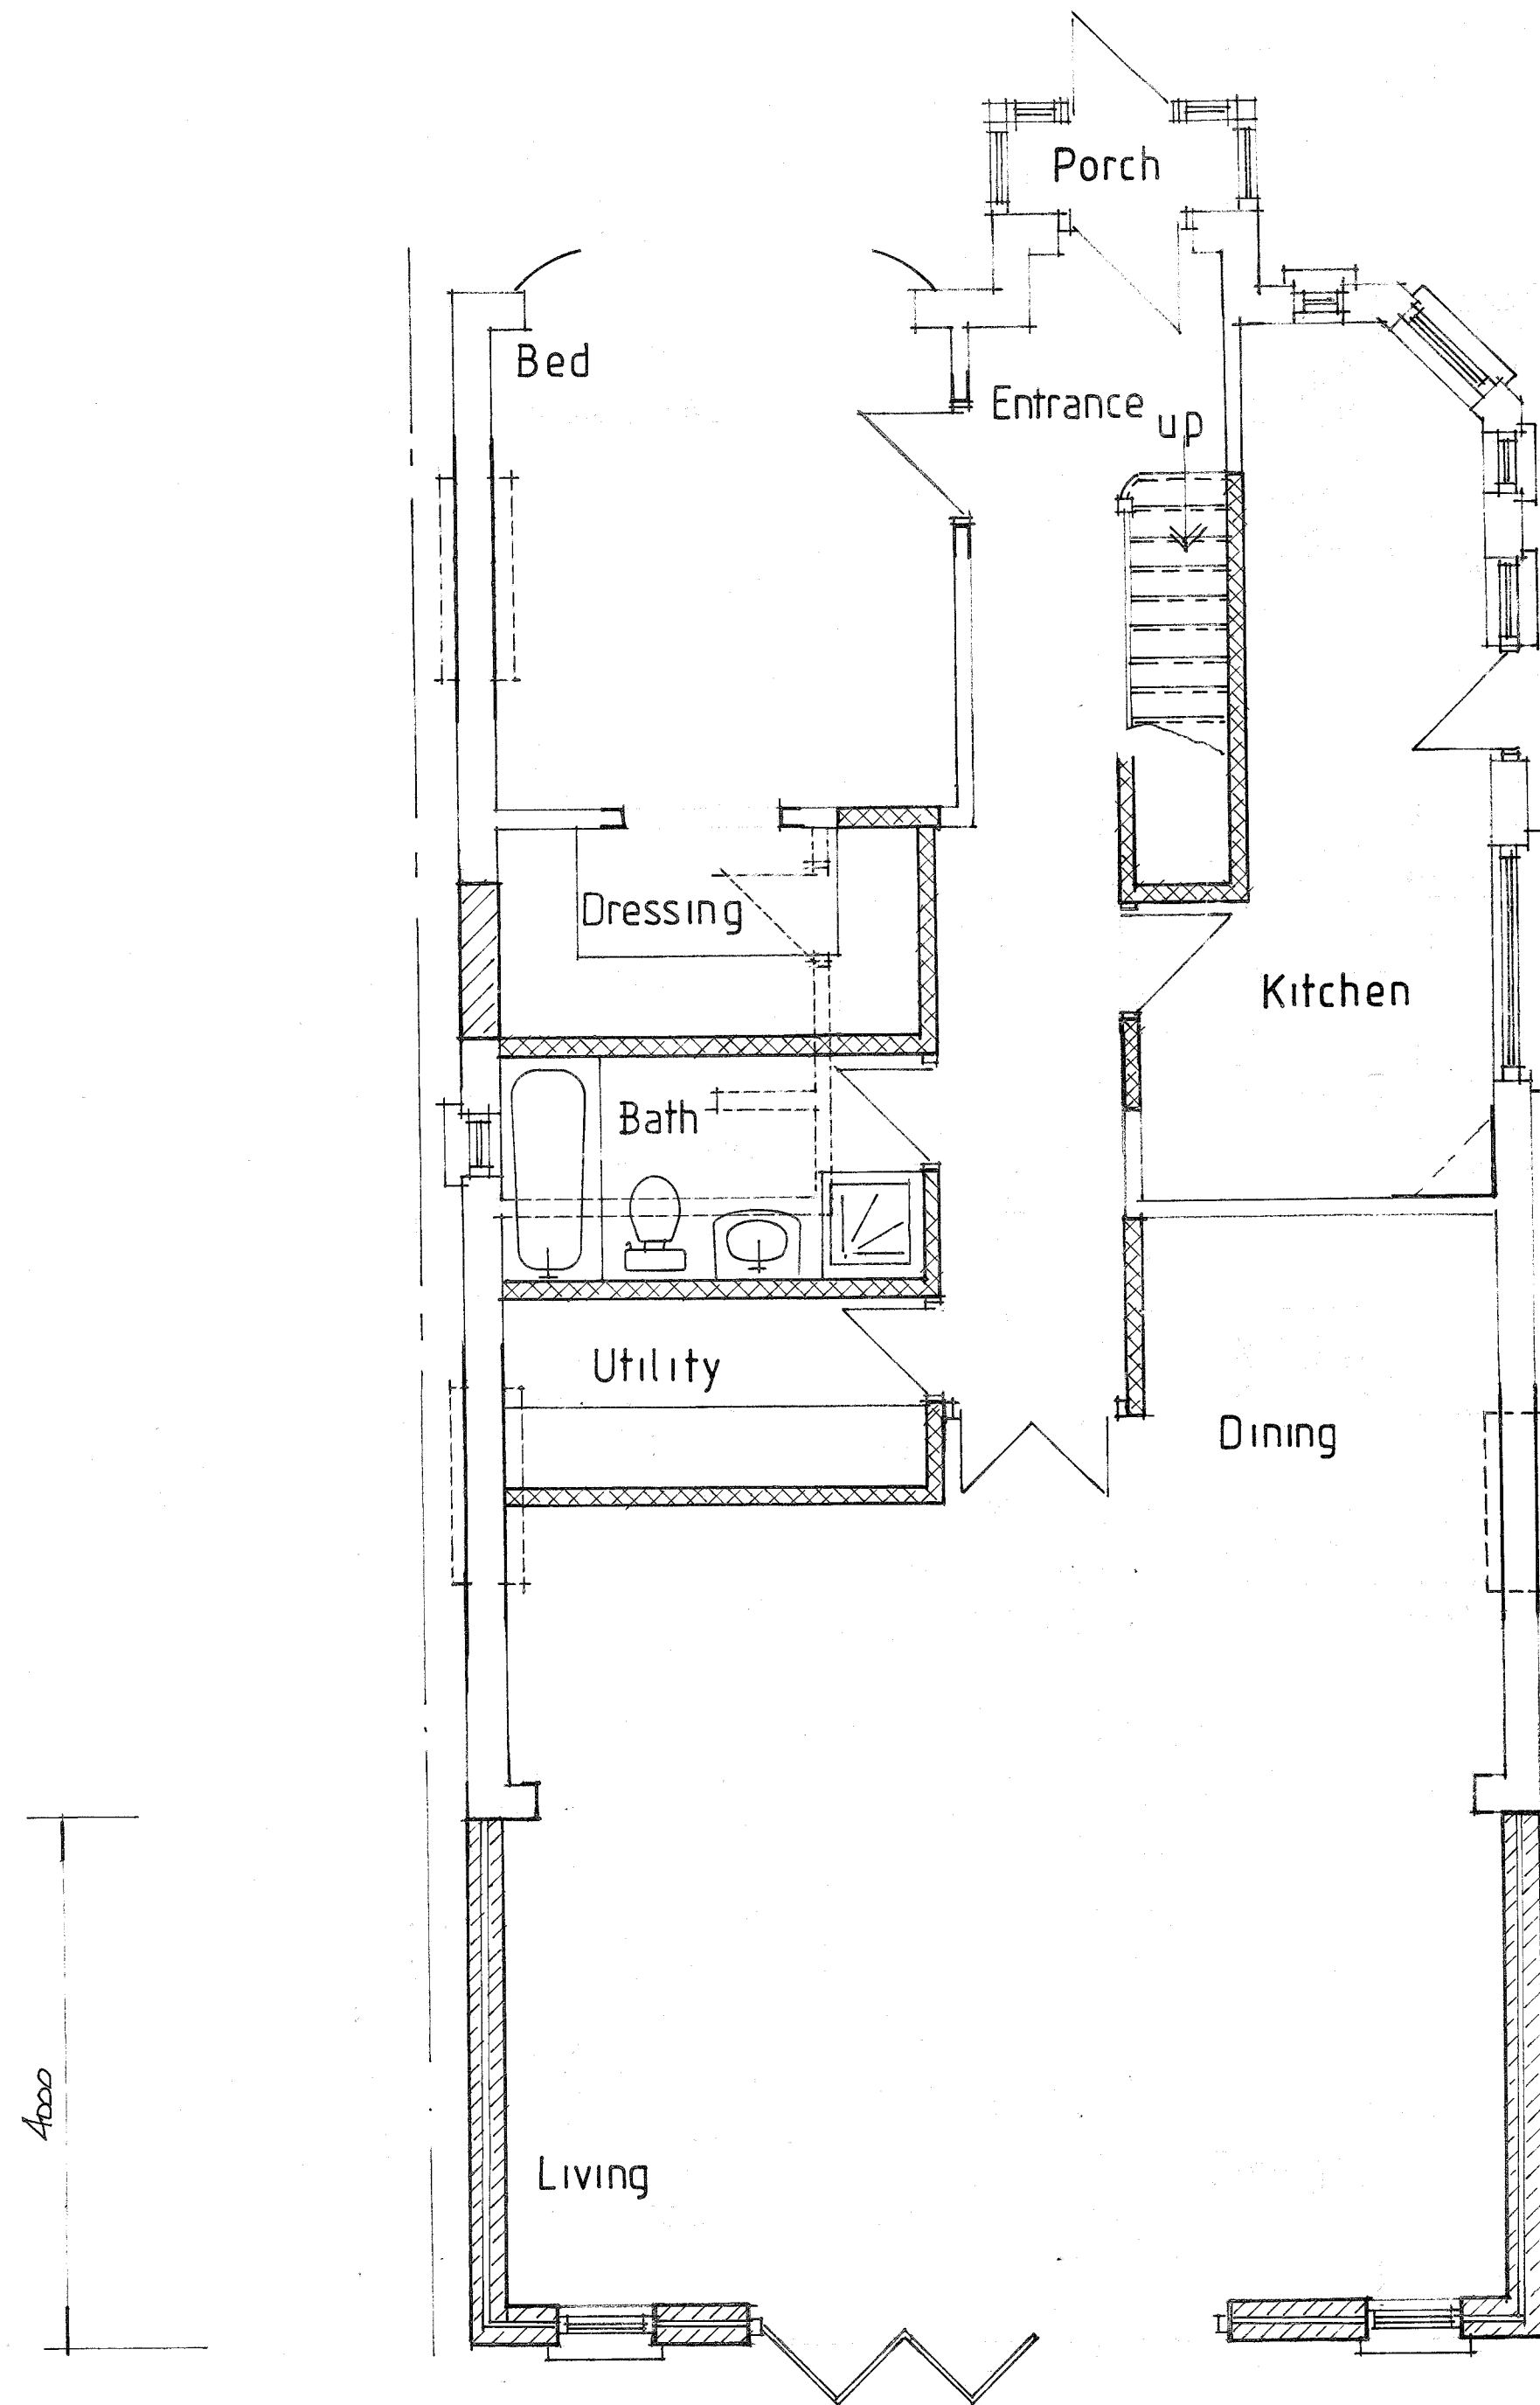

PROPOSED GROUND FLOOR PLAN

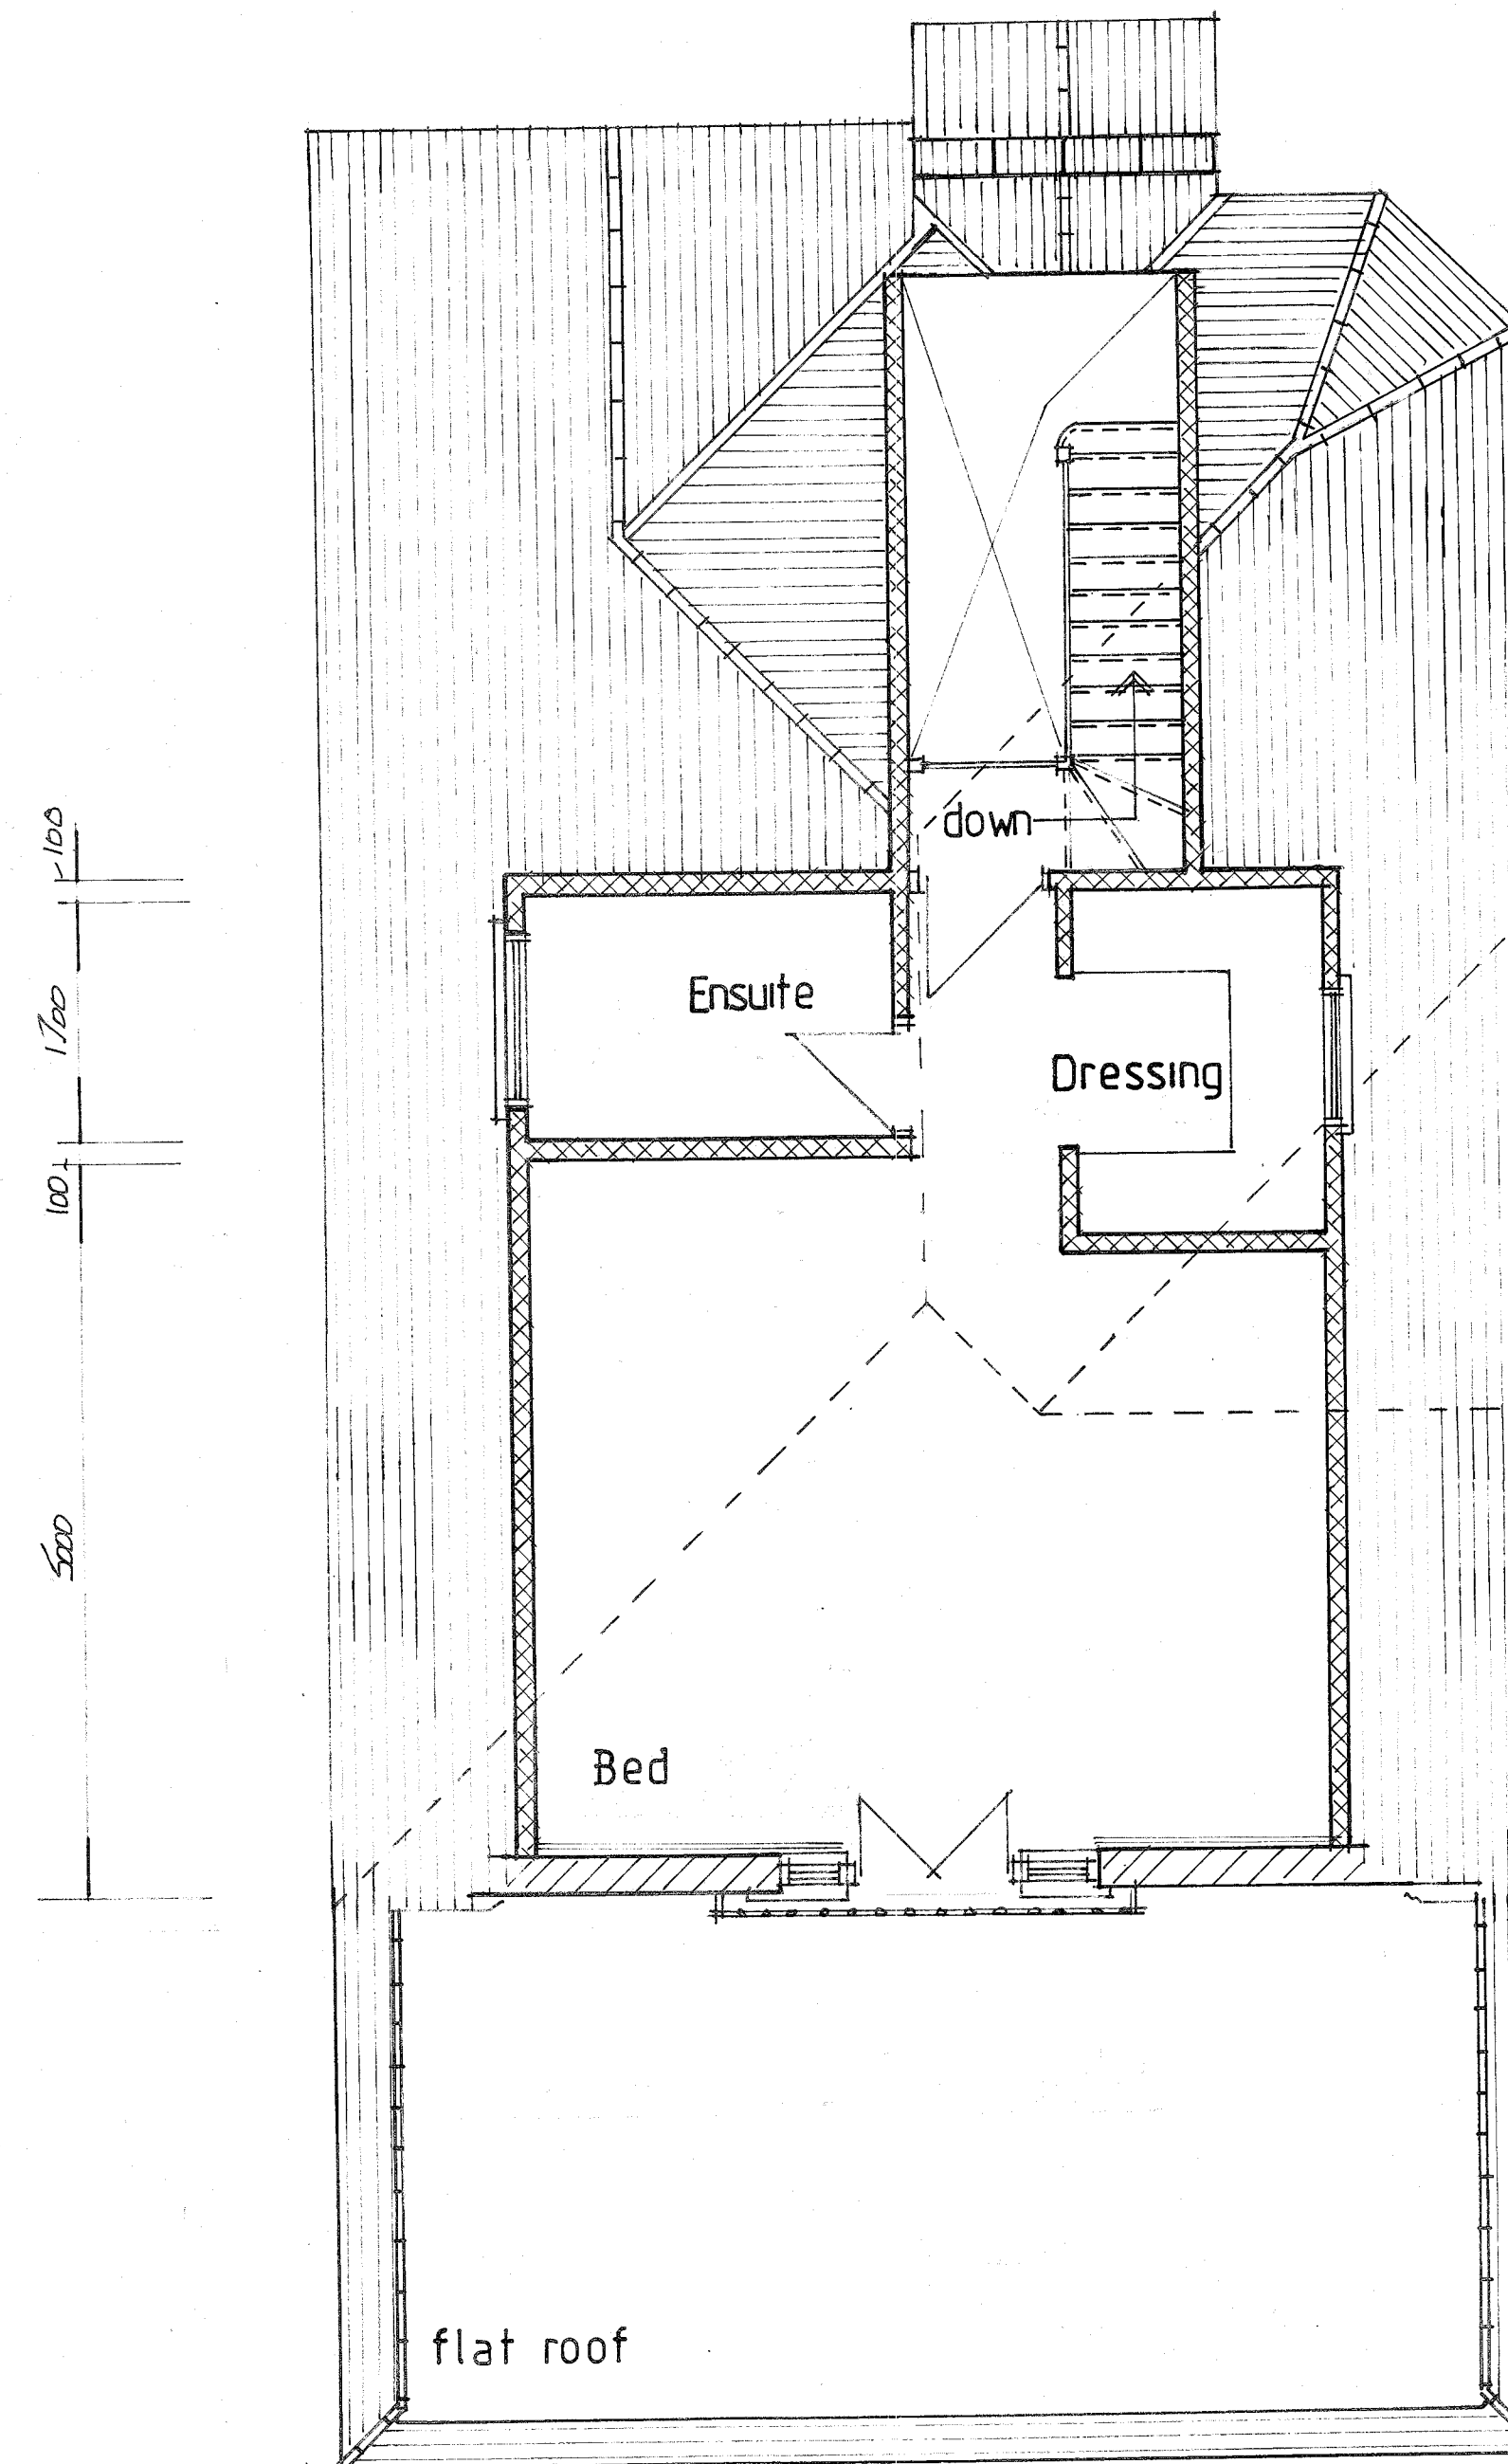

PROPOSED ROOMS IN ROOF SPACE

THIS DRAWING TO BE
READ IN CONJUNCTION
WITH DRG No 4605/01

A	Date	Revisions
Copyright		
Pottle & Co Ltd Planning & Building Consultants		
Suite A, 128 Manor Way Ruislip, Middlesex, HA4 8HR		
Tel: 01895 622800 www.pottle.uk.com		
Client		
MR MRS STREET		

Job Title
42 ST MARGARETS ROAD
RUISLIP
MIDDXX

Drawing Title
Proposed single storey
rear extension and
alterations to main roof for
loft conversion

Scale 1:50, 1:100

Date September 2011 Drawn by GEP

Dwg No 4605/02 Rev.

