




ALL NEW EXTERNAL
FINISHES TO MATCH
EXISTING IN APPEARANCE

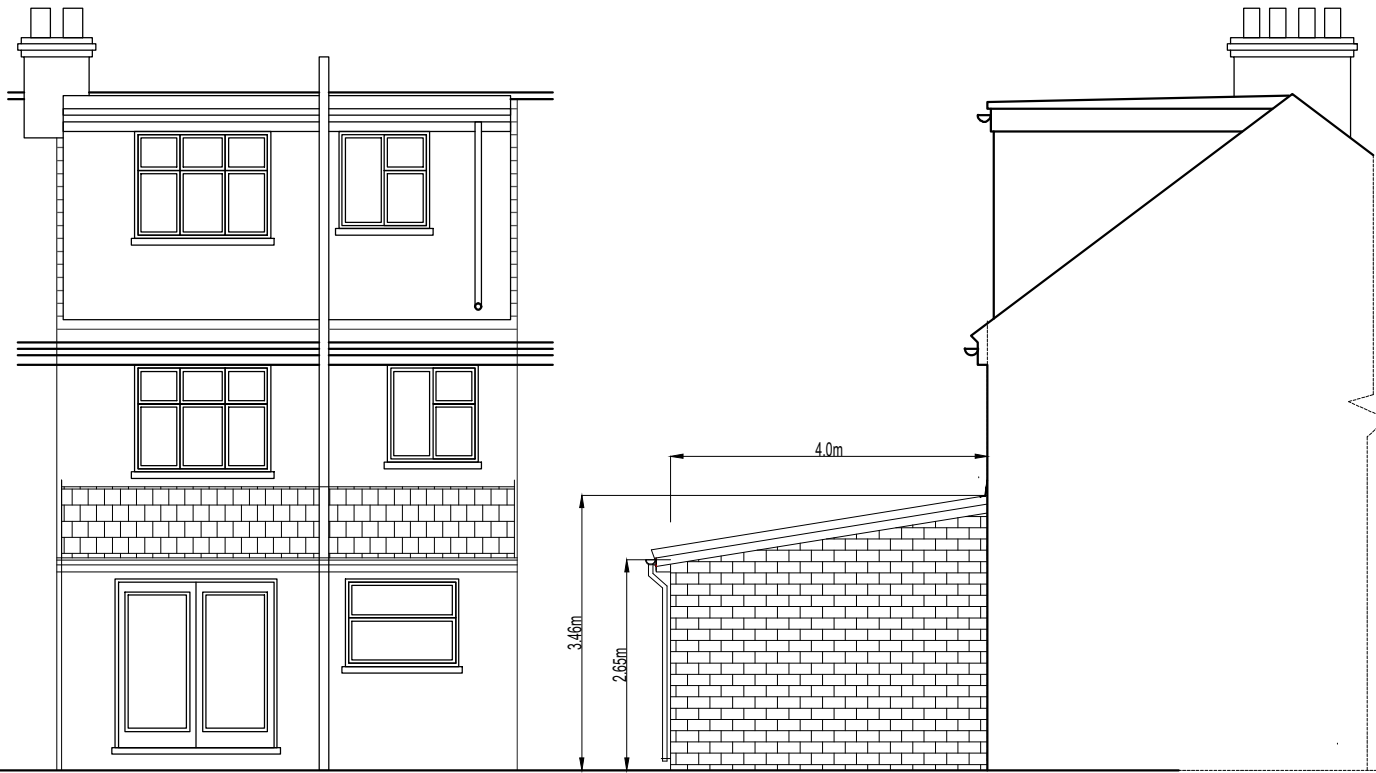


FRONT ELEVATION


EXISTING SIDE ELEVATION

PROPOSED REAR ELEVATION


PROPOSED SIDE ELEVATION

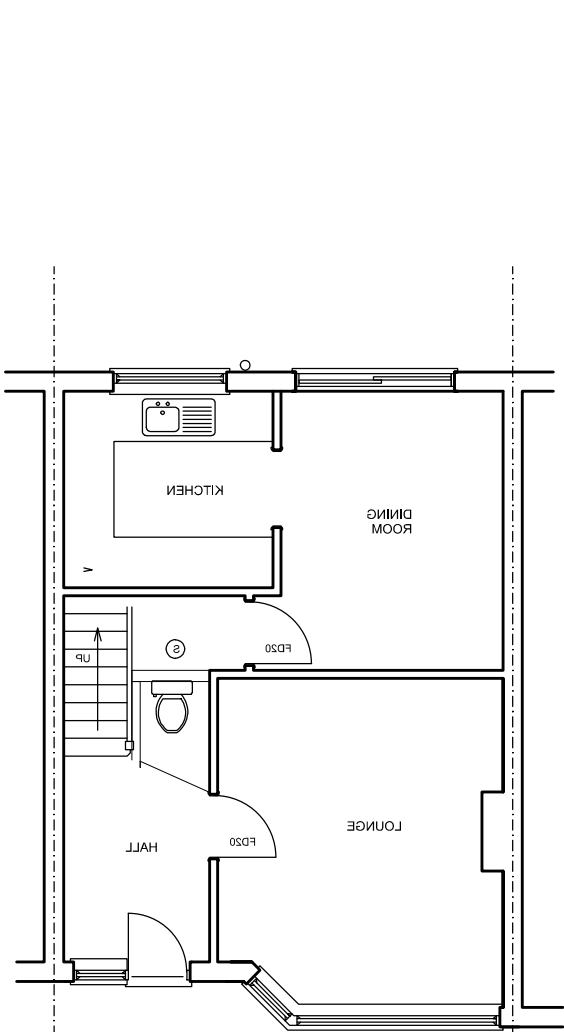

EXISTING GROUND FLOOR PLAN

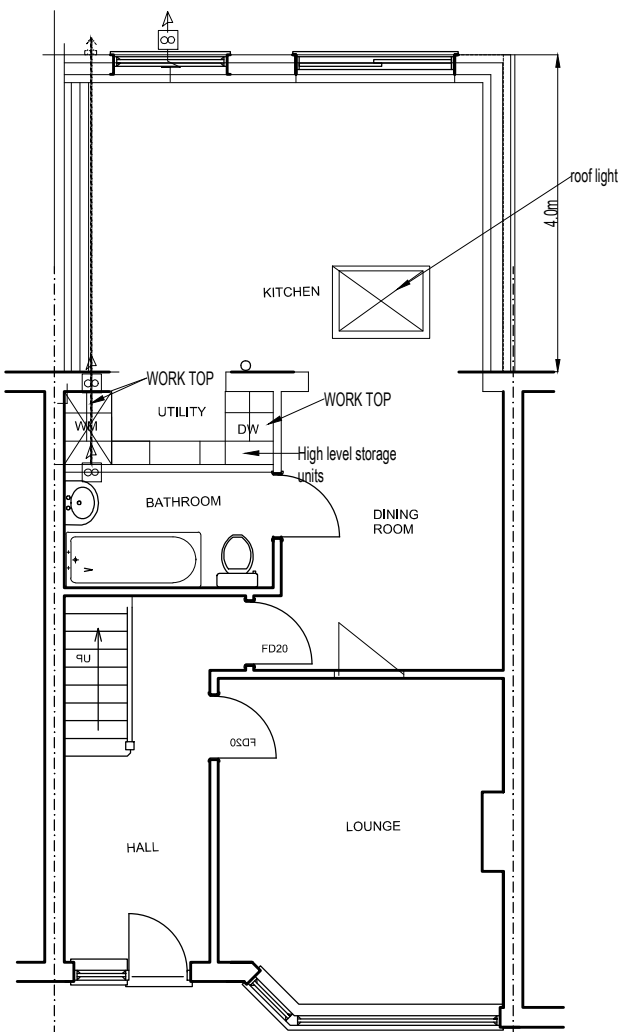

PROPOSED GROUND FLOOR PLAN

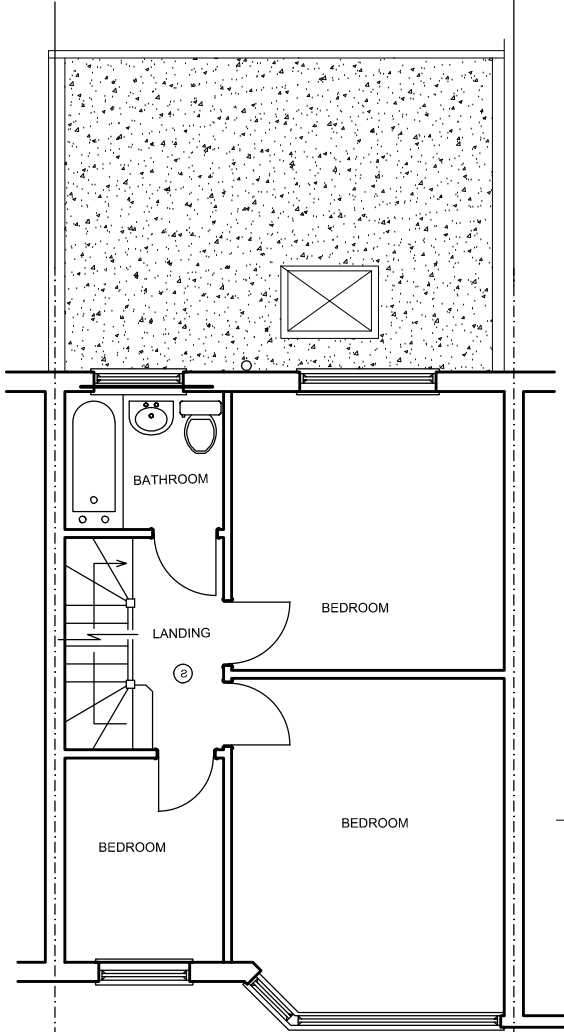

PROPOSED FIRST FLOOR PLAN



EXISTING REAR ELEVATION

0 1 2 3 4 5 6 7 8 9 10 [m]

Scale bar 1:100 @ A3

REVISIONS	DATE
JOB 102 DENE CROFT CRESCENT. UB109HZ	
TITLE REAR EXTENSION	
DRAWING TITLE FLOOR PLANS ELEVATIONS	
DATE 18/07/24	SCALE 1:100
DRG No 102 UB109HZ/1	REV

