


NOTES:

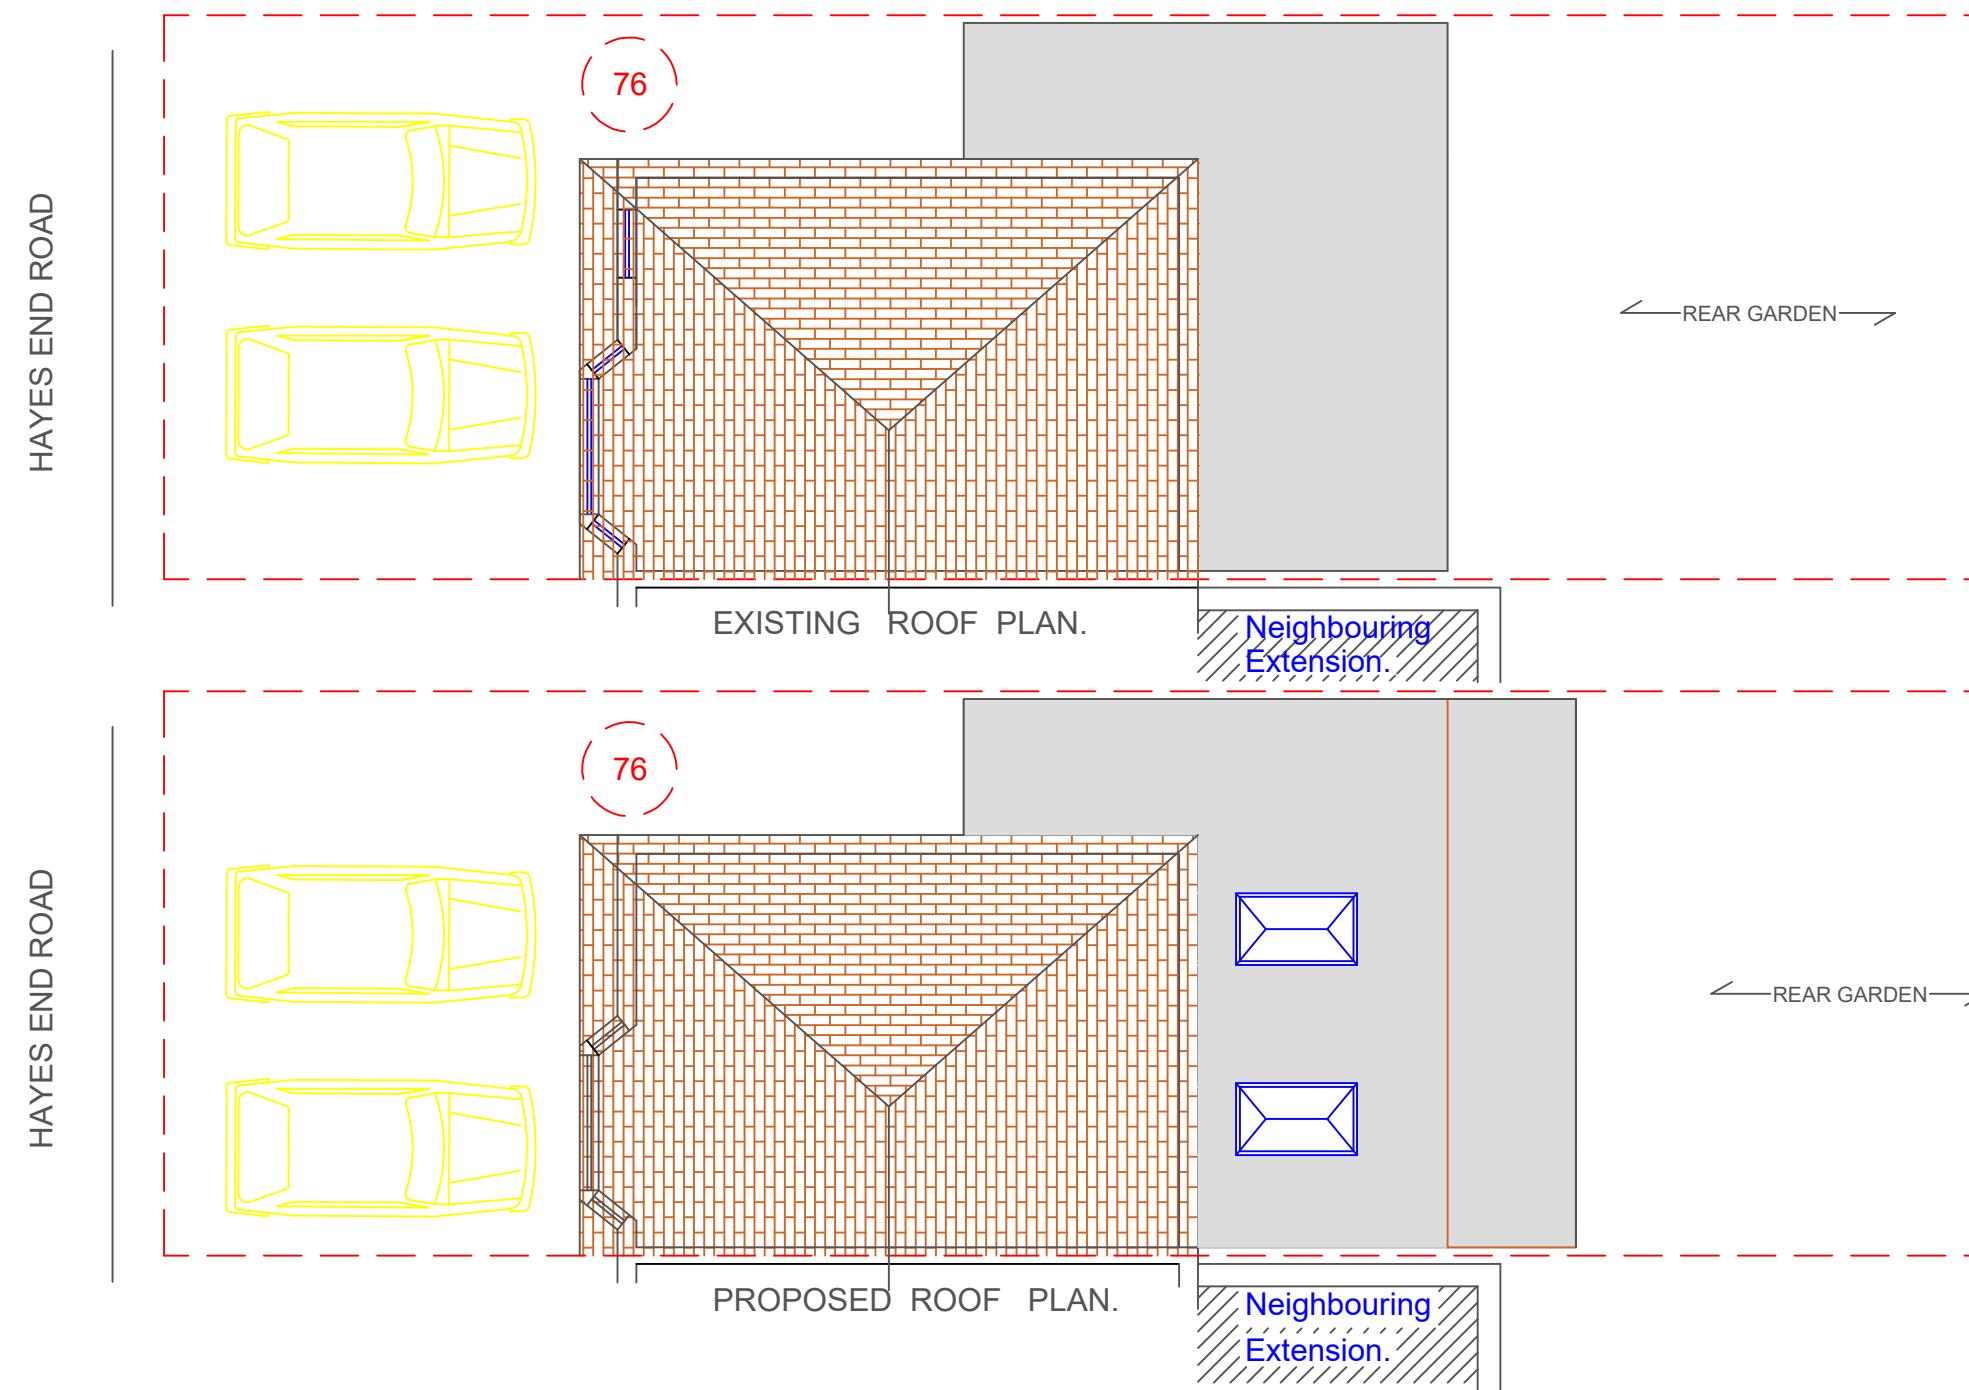

0 1 2 3 4 5  
SCALE BAR 1: 100. @ A3

DWG BY: ASB

DWG. NO. EA14 /76 / HED/ 3C

CLIENT: MR BALDEV SINGH.

PLANNING DRAWINGS.

EXISTING FLOOR PLANS

engineersassociates@mail.com  
Mobile: 07877576865

Date. OCT / 2025.

SCALE 1 : 100. @ A3.

76 HAYES END ROAD. HAYES  
MIDDLESEX. UB4 8HE.