


508450.0000

190550.0000

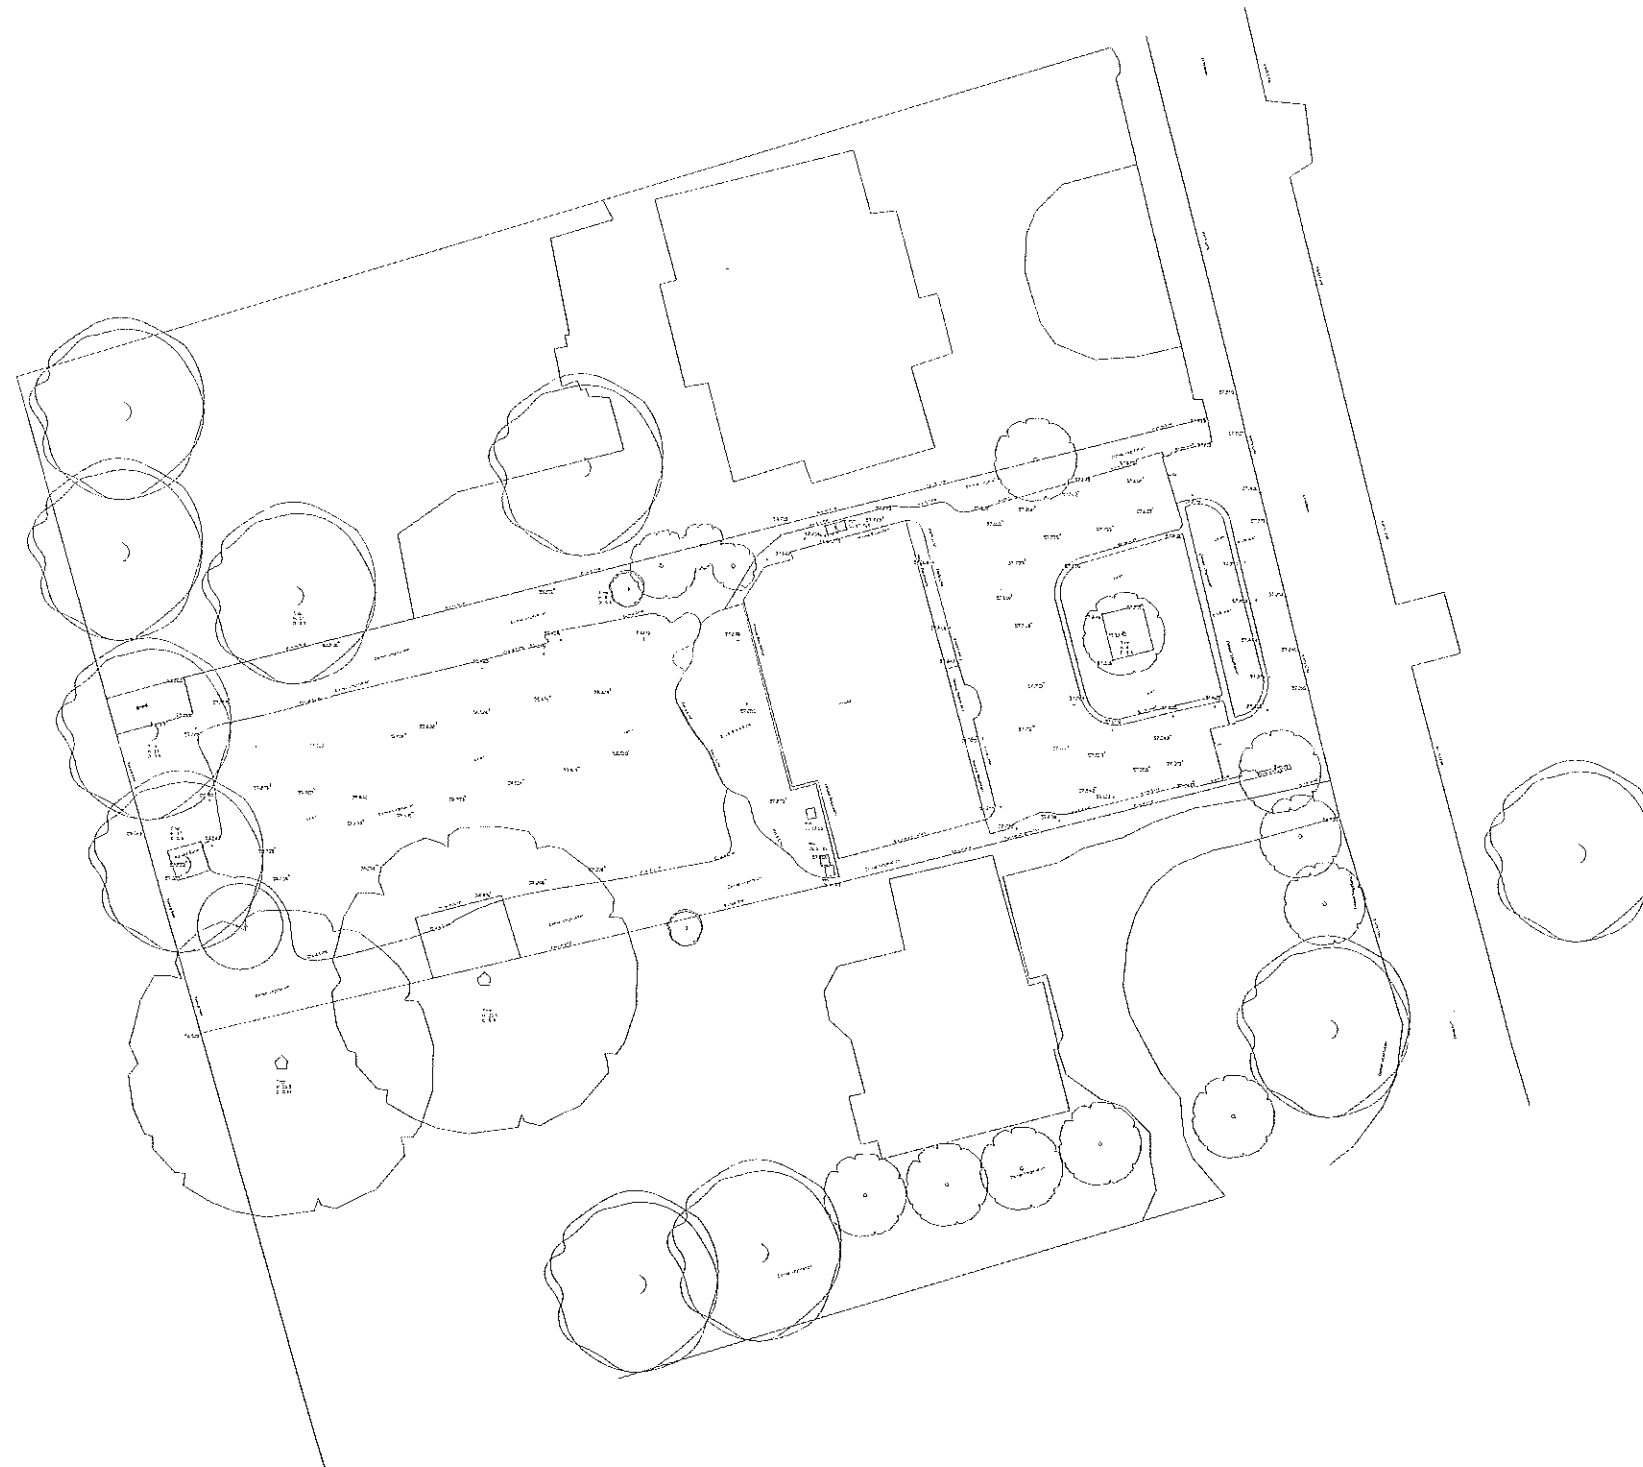


190500.0000

508550.0000

DAR No:  
2112  
BCP-01

NOTES:  
GORTMORE survey information shown in colour.  
Grid origin and orientation are related to existing OS.  
Levels are related to OS Datum determined from the National GPS Network using OSGM15.  
Levels shown in metres.

5

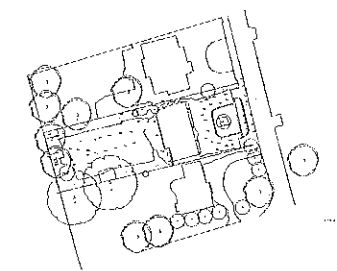

| REVISION | DATE                   | BY            |
|----------|------------------------|---------------|
| P01      | Issued for Information | 01/01/2022 JW |

CLIENT  
Mrs Mina Bathia

PROJECT TITLE  
42 Linksway HA6 2XB

TITLE  
**SITE PLAN**  
Topography Survey  
**EXISTING**

| SURVEYED | DRAWN | CHECKED | DATE       | SCALE |
|----------|-------|---------|------------|-------|
| JW       | JW    | LP      | 01/01/2022 | N/A   |

**GORTMORE**  
38 the Fairway, Wembley,  
Middlesex, Tel: 07437882635  
HA0 3LP Email: liam.philbin@gortmore.co.uk

| Drawing Number   | Rev |
|------------------|-----|
| GORTMORE-SS-0001 | P01 |