


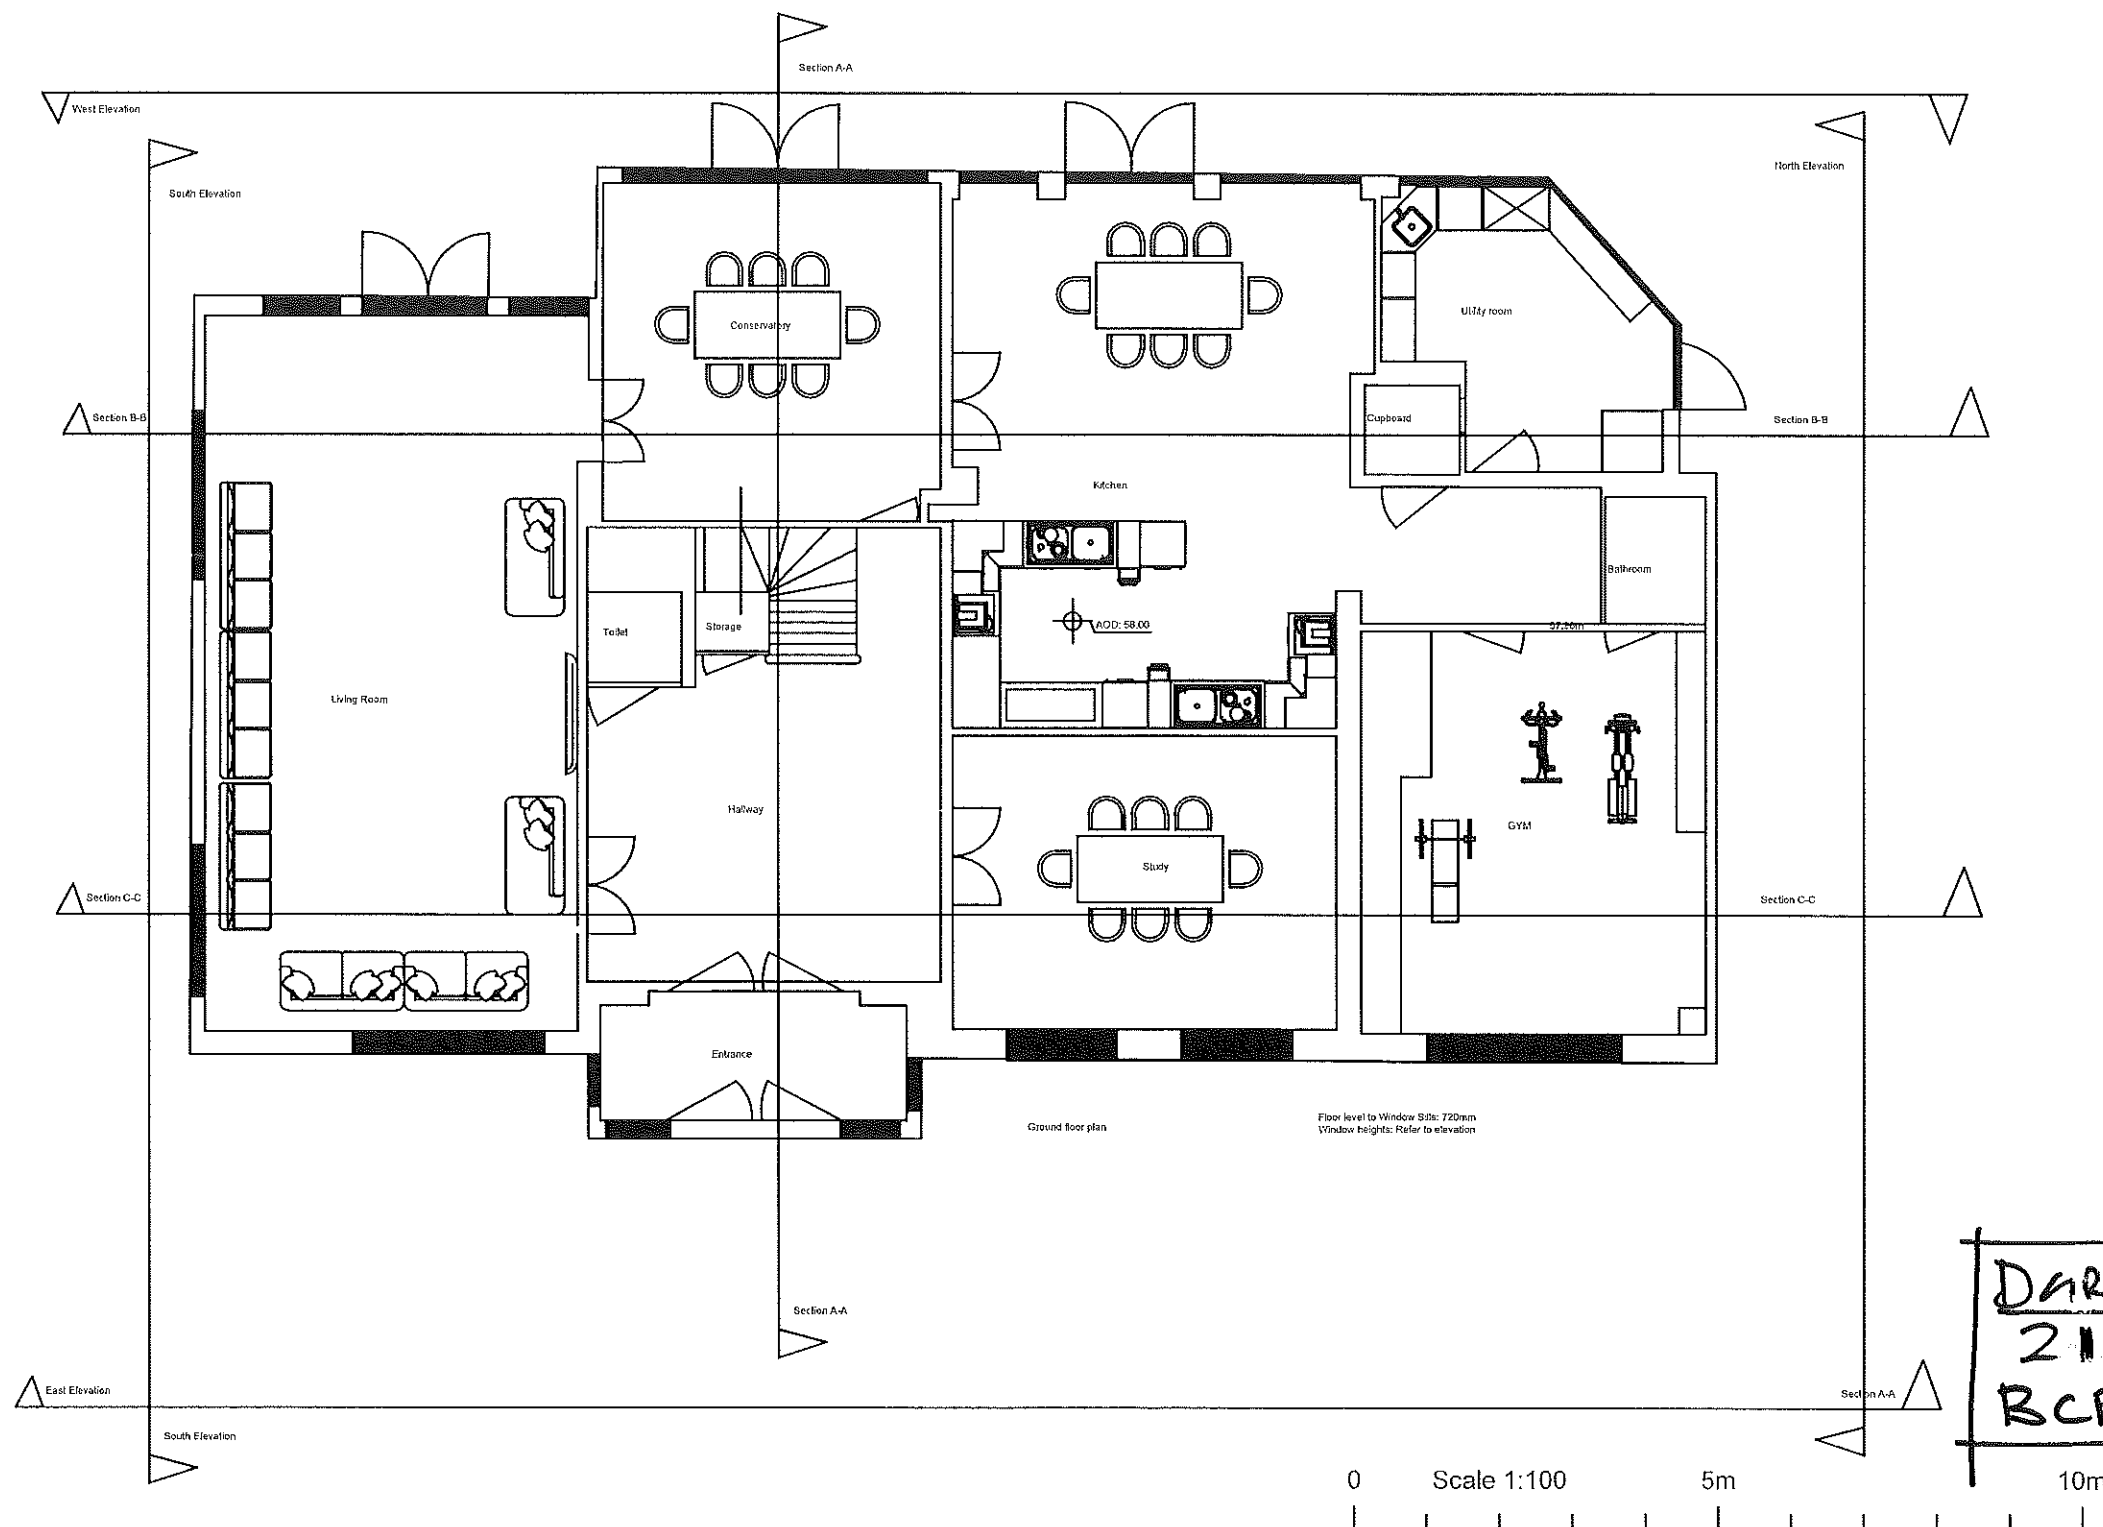

DARNS
2112
BCP-03

Amendments/Notes

Rev.	Description	Date	Issued by
1	Initial issue	01/01/2020	XX

General Notes

All dimensions and levels to be checked on site by contractor prior to preparation of shop drawings and commencement of work on site.

Dimensions MUST NOT be scaled from this drawing for construction purposes.

This drawing and the copyrights and patents therein are the property of Micasa Architects and Micasa Interior Architecture and may not be used, reproduced or distributed without consent.

This drawing has been produced for the client for the project on the site shown. It has been prepared for a purpose agreed with the client and will have a commensurate degree of accuracy. It is not to be used as a building regulation submission or for any other purpose than that specified here. Micasa Architects and Micasa Interior Architecture accept no liability whatsoever if this drawing is used by any other person or for any other purpose.

This drawing is to be read in conjunction with all relevant consultants' and / or specialist drawings / documents and any discrepancies or variations are to be notified to Micasa Architects and Micasa Interior Architecture before the affected work commences.

All works on site are to be carried out fully in accordance with current CDM regulations and recommendations, current Building Regulations, British Standards and Codes of Practice as appropriate.

Notes specific to Interior Architecture (additional to the above)

All dimensions to be checked on site prior to installation / building / fitting and discrepancies reported to the project lead.

Interior Architecture design details shown on this drawing are for approval purposes.

This drawing must be signed, approved and accepted as correct by the client before the project progresses.

Status:

PRELIMINARY

Project:

42 Linksway
Northwood,
Middlesex, HA6 2XA

Client:

Private Client

Drawing:

Survey - Ground floor
EXISTING

MICASA

Chartered Architects
Interior Architecture




8-10 Rowland Place | Green Lane
Northwood | HA6 1AB
01923 827070 | studio@micasagroup.co.uk

Scale: 1:100 @ A3

Date: Jan 2022

Zone:	Drawn By:	Discipline:
X	MBT	AR
Checked By:	MBT	

Drawing No:	Rev:
001	1

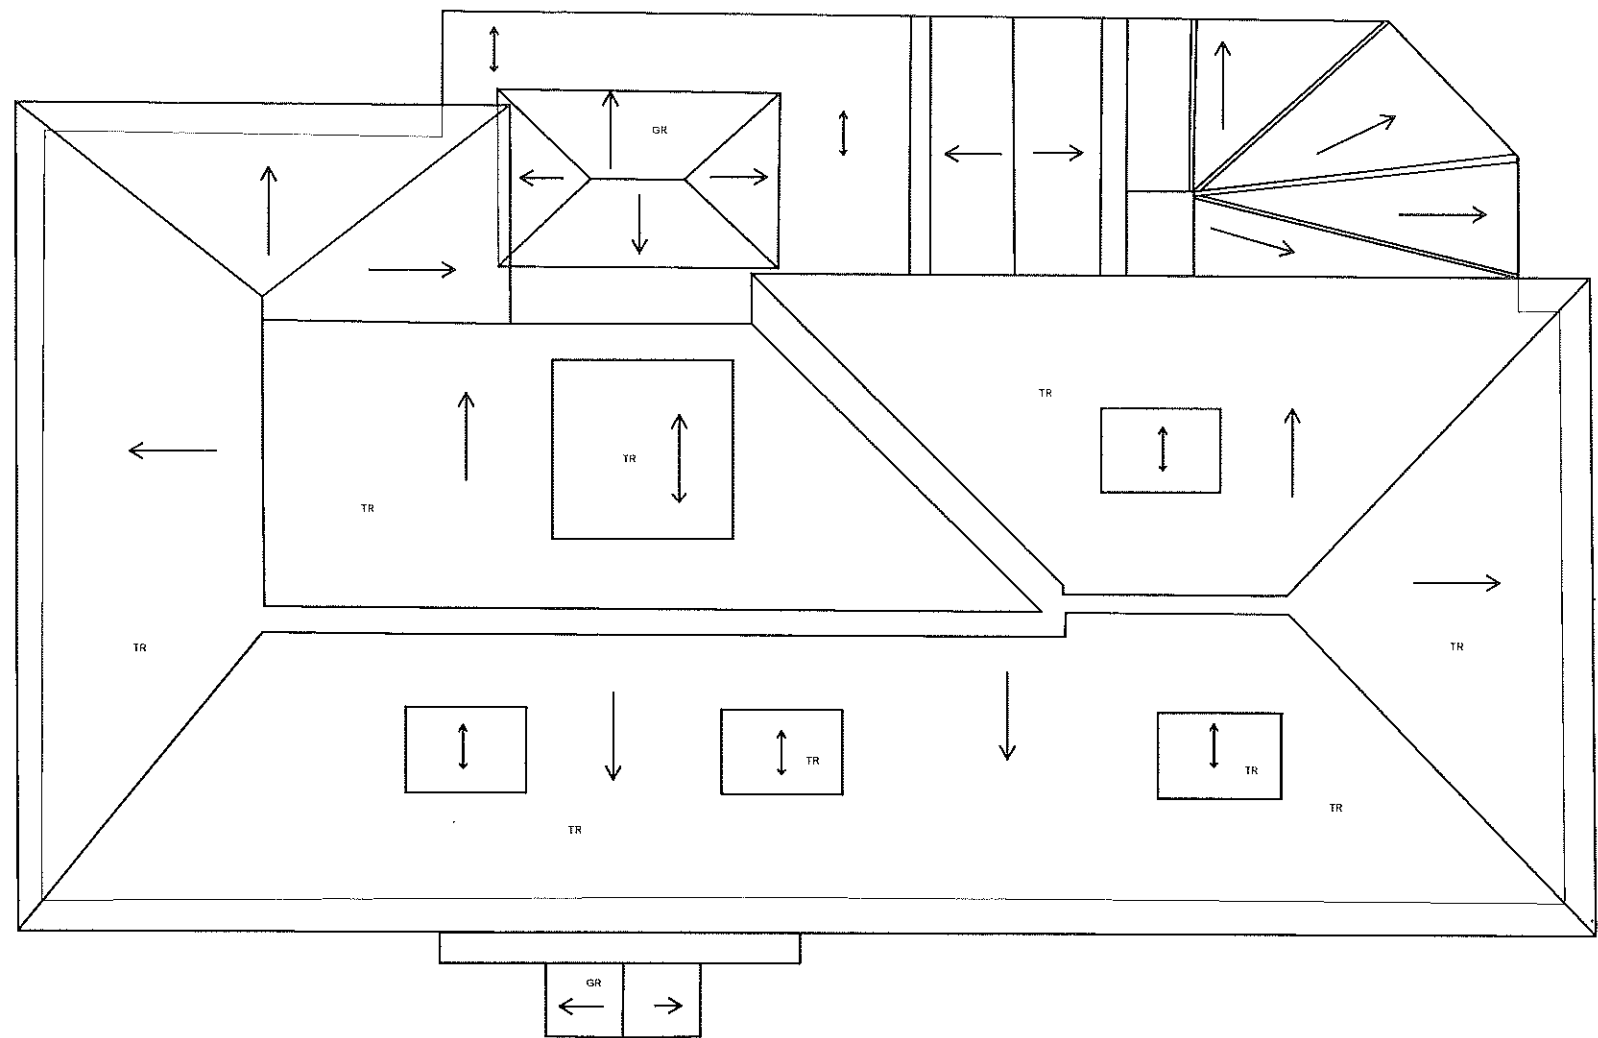

0 Scale 1:100 5m

10m

DGR No

2112

BCP-04

Amendments/Notes

Rev.	Description	Date	Issued by
------	-------------	------	-----------

1	Initial issue	01/01/2020	XX
---	---------------	------------	----

General Notes

All dimensions and levels to be checked on site by contractor prior to preparation of shop drawings and commencement of work on site.
Dimensions MUST NOT be scaled from this drawing for construction purposes.

This drawing and the copyrights and patents therein are the property of Micasa Architects and Micasa Interior Architecture and may not be used, reproduced or distributed without consent.

This drawing has been produced for the client for the project on the site shown. It was prepared for a purpose agreed with the client and will have a commensurate degree of accuracy. It is not a record 'as built'. This drawing is not intended for use by any other person or for any other purpose than that specified here. Micasa Architects and Micasa Interior Architecture accept no liability whatsoever if this drawing is used by any other person or for any other purpose.

This drawing is to be read in conjunction with all relevant consultants and / or specialist's drawings / documents and any discrepancies or variations are to be notified to Micasa Architects and Micasa Interior Architecture before the affected work commences.

All works on site are to be carried out fully in accordance with current CDM regulations and recommendations, current Building Regulations, British Standards and Codes of Practice as appropriate.

Notes specific to Interior Architecture (additional to the above)

All dimensions to be checked on site prior to installation / building / fitting and discrepancies reported to the project lead.

Interior Architecture design details shown on this drawing are for approval purposes.

This drawing must be signed, approved and accepted as correct by the client before the project progresses.

Status:

PRELIMINARY

Project:

42 Linksway
Northwood,
Middlesex, HA6 2XA

Client:

Private Client

Drawing:

Survey ~~Second floor~~
Roof Plan
DISTING

MICASA

Chartered Architects
Interior Architecture



8-10 Rowland Place | Green Lane
Northwood | HA6 1AB
01923 827070 | studio@micasagroup.co.uk

Scale: 1:100 @ A3

Date: Jan 2022

Zone:	Drawn By:	Discipline:
X	MBT	AR
Checked By:	MBT	

Drawing No:	Rev:
	1

General Notes

All dimensions and levels to be checked on site by contractor prior to preparation of shop drawings and commencement of work on site.

Dimensions MUST NOT be scaled from this drawing for construction purposes.

This drawing and the copyrights and patents therein are the property of Micaa Architects and Micaa Interior Architecture and may not be used, reproduced or distributed without consent.

This drawing has been produced for the client for the project on the site shown. It was prepared for a purpose agreed with the client and will have a commensurate degree of accuracy. It is not a "record" or "as-built". This drawing is not intended for use by any other person or for any other purpose than that specified here. Micaa Architects and Micaa Interior Architecture accept no liability whatsoever if this drawing is used by any other person or for any other purpose.

This drawing is to be read in conjunction with all relevant consultants and/or specialist drawings / documents and any discrepancies or variations are to be notified to Micaa Architects and Micaa Interior Architecture before the affected work commences.

All work on site are to be carried out fully in accordance with current CDM regulations and recommendations, current Building Regulations, British Standards and Codes of Practice as appropriate.

Status: **PRELIMINARY**

Client:	Private Client
---------	----------------

MICASA


 8-10 Rowland Place | Green Lane
 Northwood | HA6 1AB
 01923 827070 | studio@micasagroup.co.uk


Zone: X	Drawn By: MBT	Discipline: AR
	Checked By: MBT	

Drawing No:	Rev:
-------------	------





Amendments/Notes			
Rev.	Description	Date	Issued by
P1	Initial issue	22/03/2022	MBT
General Notes			
All dimensions and levels to be checked on site by contractor prior to preparation of shop drawings and commencement of work on site.			
Dimensions MUST NOT be scaled from this drawing for construction purposes.			
This drawing and the copyrights and patents therein are the property of Micasa Architects and Micasa Interior Architecture and may not be used, reproduced or distributed without consent.			
This drawing has been produced for the client for the project on the site shown. It was prepared for a purpose agreed with the client and will have a commensurate degree of accuracy. It is not a second 'as built'. This drawing is not intended for use by any other person or for any other purpose than that specified here. Micasa Architects and Micasa Interior Architecture accept no liability whatsoever if this drawing is used by any other person or for any other purpose.			
This drawing is to be read in conjunction with all relevant consultants and/or specialist's drawings / documents and any discrepancies or variations are to be notified to Micasa Architects and Micasa Interior Architecture before the affected work commences.			
All works on site are to be carried out fully in accordance with current CDM regulations and recommendations, current Building Regulations, British Standards and Codes of Practice as appropriate.			
Notes specific to Interior Architecture (additional to the above)			
All dimensions to be checked on site prior to installation / building / fitting and discrepancies reported to the project lead.			
Interior Architecture design details shown on this drawing are for approval purposes.			
This drawing must be signed, approved and accepted as correct by the client before the project progresses.			
Status:			
PRELIMINARY			
Project:			
42 Linksway Northwood, Middlesex, HA6 2XA			
Client: Private Client			
Drawing:			
Survey - Side elevations EXISTING			
MICASA			
Chartered Architects Interior Architecture			
8-10 Rowland Place Green Lane Northwood HA6 1AB 01923 827070 studio@micasagroup.co.uk			
Scale: 1:100 @ A3			
Date: Apr 2022			
Zone:			
X			
Drawn By: MBT			
Discipline: AR			
Checked By: MBT			
Drawing title:			
1			
Rev:			
2			

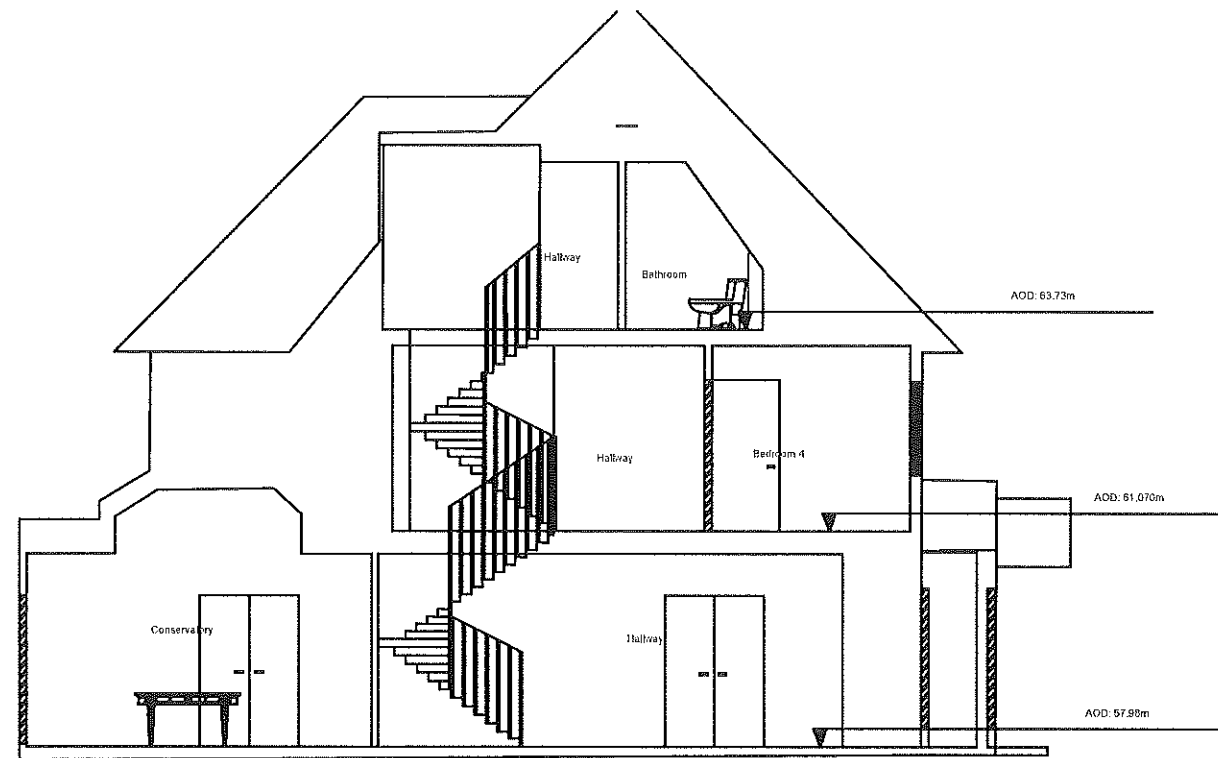

Section A-A

0 Scale 1:100 5m 10m

DGNs
2112
BCP-07

Amendments/Notes

Rev.	Description	Date	Issued by
------	-------------	------	-----------

P1	Initial Issue	22/03/2022	MBT
----	---------------	------------	-----

General Notes

All dimensions and levels to be checked on site by contractor prior to preparation of shop drawings and commencement of work on site. Dimensions MUST NOT be scaled from this drawing for construction purposes.

This drawing and the copyrights and patents therein are the property of Micasa Architects and Micasa Interior Architecture and may not be used, reproduced or distributed without consent.

This drawing has been produced for the client for the project on the site shown. It was prepared for a purpose agreed with the client and will have a commensurate degree of accuracy. It is not a record 'as built'. This drawing is not intended for use by any other person or for any other purpose than that specified here. Micasa Architects and Micasa Interior Architecture accept no liability whatsoever if this drawing is used by any other person or for any other purpose.

This drawing is to be read in conjunction with all relevant consultants and / or specialist's drawings / documents and any discrepancies or variations are to be notified to Micasa Architects and Micasa Interior Architecture before the affected work commences.

All works on site are to be carried out fully in accordance with current CDM regulations and recommendations, current Building Regulations, British Standards and Codes of Practice as appropriate.

Notes specific to Interior Architecture (additional to the above)

All dimensions to be checked on site prior to installation / building / fitting and discrepancies reported to the project lead.

Interior Architecture design details shown on this drawing are for approval purposes.

This drawing must be signed, approved and accepted as correct by the client before the project progresses.

Status:
PRELIMINARY

Project:
42 Linksway
Northwood,
Middlesex, HA6 2XA

Client: Private Client

Drawing:
Survey - Sections 2
EXISTING

MICASA

Chartered Architects
Interior Architecture


8-10 Rowland Place | Green Lane
Northwood | HA6 1AB
01923 827070 | studio@micasagroup.co.uk

Scale: 1:100 @ A3 Date: Apr 2022

Zone:	Drawn By:	Discipline:
X	MBT	AR
Checked By:	MBT	

Drawing No:	Rev:
2021-000 121	F

0 Scale 1:100 5m 10

DGR No:
2112
BCP-08

[illegible]

Amendments/Notes			
Rev.	Description	Date	Issued by
			
General Notes			
All dimensions and levels to be checked on site by contractor prior to preparation of shop drawings and commencement of work on site.			
Dimensions MUST NOT be scaled from this drawing for construction purposes.			
This drawing and the copyrights and patents therein are the property of Micasa Architects and Micasa Interior Architecture and may not be used, reproduced or distributed without consent.			
This drawing has been produced for the client for the project on the site shown. It was prepared for a purpose agreed with the client and will have a commensurate degree of accuracy. It is not a record 'as built'. This drawing is not intended for use by any other person or for any other purpose than that specified here. Micasa Architects and Micasa Interior Architecture accept no liability whatsoever if this drawing is used by any other person or for any other purpose.			
This drawing is to be read in conjunction with all relevant constraints and / or specialist's drawings / documents and any discrepancies or variations are to be notified to Micasa Architects and Micasa Interior Architecture before the affected work commences.			
All works on site are to be carried out fully in accordance with current CDM regulations and recommendations, current Building Regulations, British Standards and Codes of Practice as appropriate.			
Notes specific to Interior Architecture (additional to the above)			
All dimensions to be checked on site prior to installation / building / fitting and discrepancies reported to the project lead.			
Interior Architecture design details shown on this drawing are for approval purposes.			
This drawing must be signed, approved and accepted as correct by the client before the project progresses.			
Status:			
COSTING			
Project:			
42 Linksway Northwood, Middlesex, HA6 2XA			
Client: Private Client			
Drawing:			
PROPOSED Ground floor plan on site topo			
MICASA			
Chartered Architects Interior Architecture			
			
8-10 Rowland Place Green Lane Northwood HA6 1AB 01923 827070 studio@micasagroup.co.uk			
Scale: 1:100 @ A3		Date: May 2022	
Zone:	Drawn By: MBT	Discipline: AR	
X	Checked By: MBT		
Drawing No:	Rev:		
2020			



NEW PORTICO: REMOVE EXISTING GLASS CANOPY & PROVIDE STRUCTURE TO SE DESIGN & CLAD COLUMNS WITH METAL CLADDING PLINTH IN BLOCK 450 X 450 X 600 HIGH RENDED

EXTRA OPENING WITH NEW ENTRANCE DOOR & SIDE LIGHTS - REFER TO PLAN. PORTICO: FASCIA & SOFFIT IN POWDER COATED ALUMINUM CLADDING.

FEATURE CORNER COLUMNS.

*ALL EXTA WINDOW RETAIN *NEW LAMERCILS
FEATURE RENDER WINDOW SURROUND
125 X 25 MM PROJECTION
NEW RENDER TO EXTA REND

Amendments/Notes		
No.	Description	Date
1	42 LINKWAY NORTHWOODS	
2	PROPOSED ELEVATION FRONT MICASA	
3	Chartered Architects Interior Architecture	
4	10 Rialto Place Green Lane	
5	Hodgson 1000 AB	
6	01623 621010 studio@micasa.co.uk	
7	DCIR No 2112	
8	BCP-11	

NOTES:

ALL RENDER & PREP, TO BE CARRIED OUT BY SPECIALIST APPROVED PAREX RENDER SUB-CONTRACTOR:

MAIN CONTRACTOR TO PROVIDE ATTENDANCE & TO REMOVE ALL LIGHTING SECURITY & RW GOOTS PRIOR TO RENDER WORK BY SPECIALIST S/C. MAIN CONTRACTOR TO REINSTATE ALL REMOVED FIXTURES & FITTINGS ABOVE

0 SCALE: 1:100 @ A3 5m 10m

