



No.1a

No.1

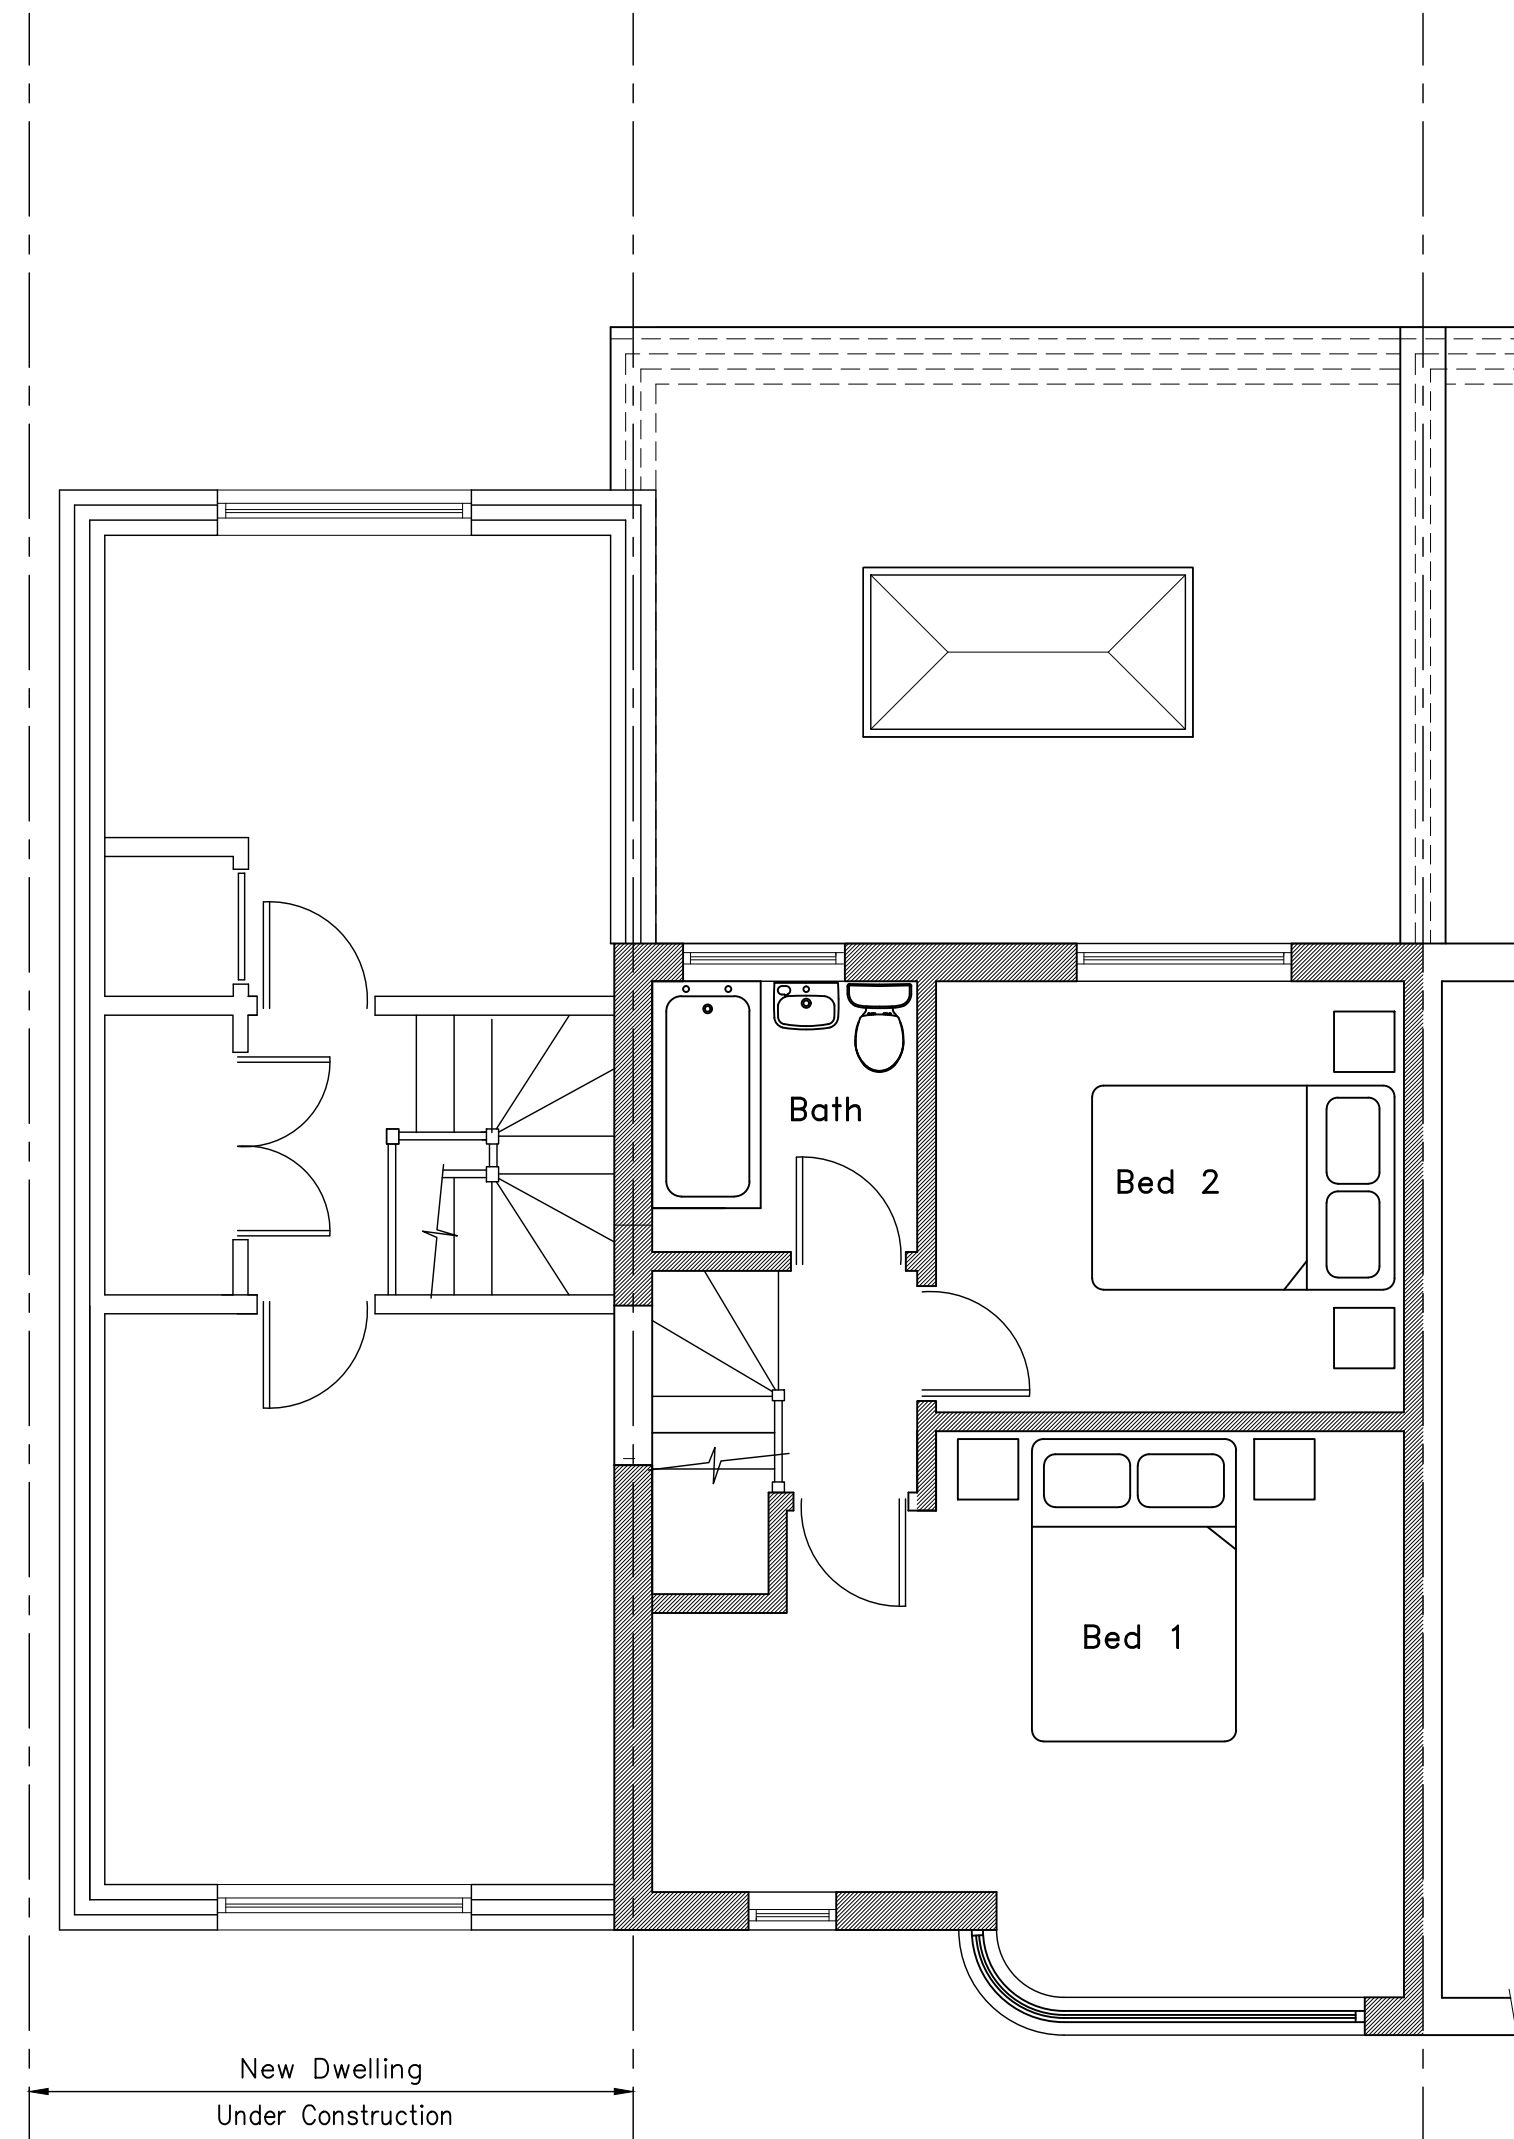




No.1a

No.1

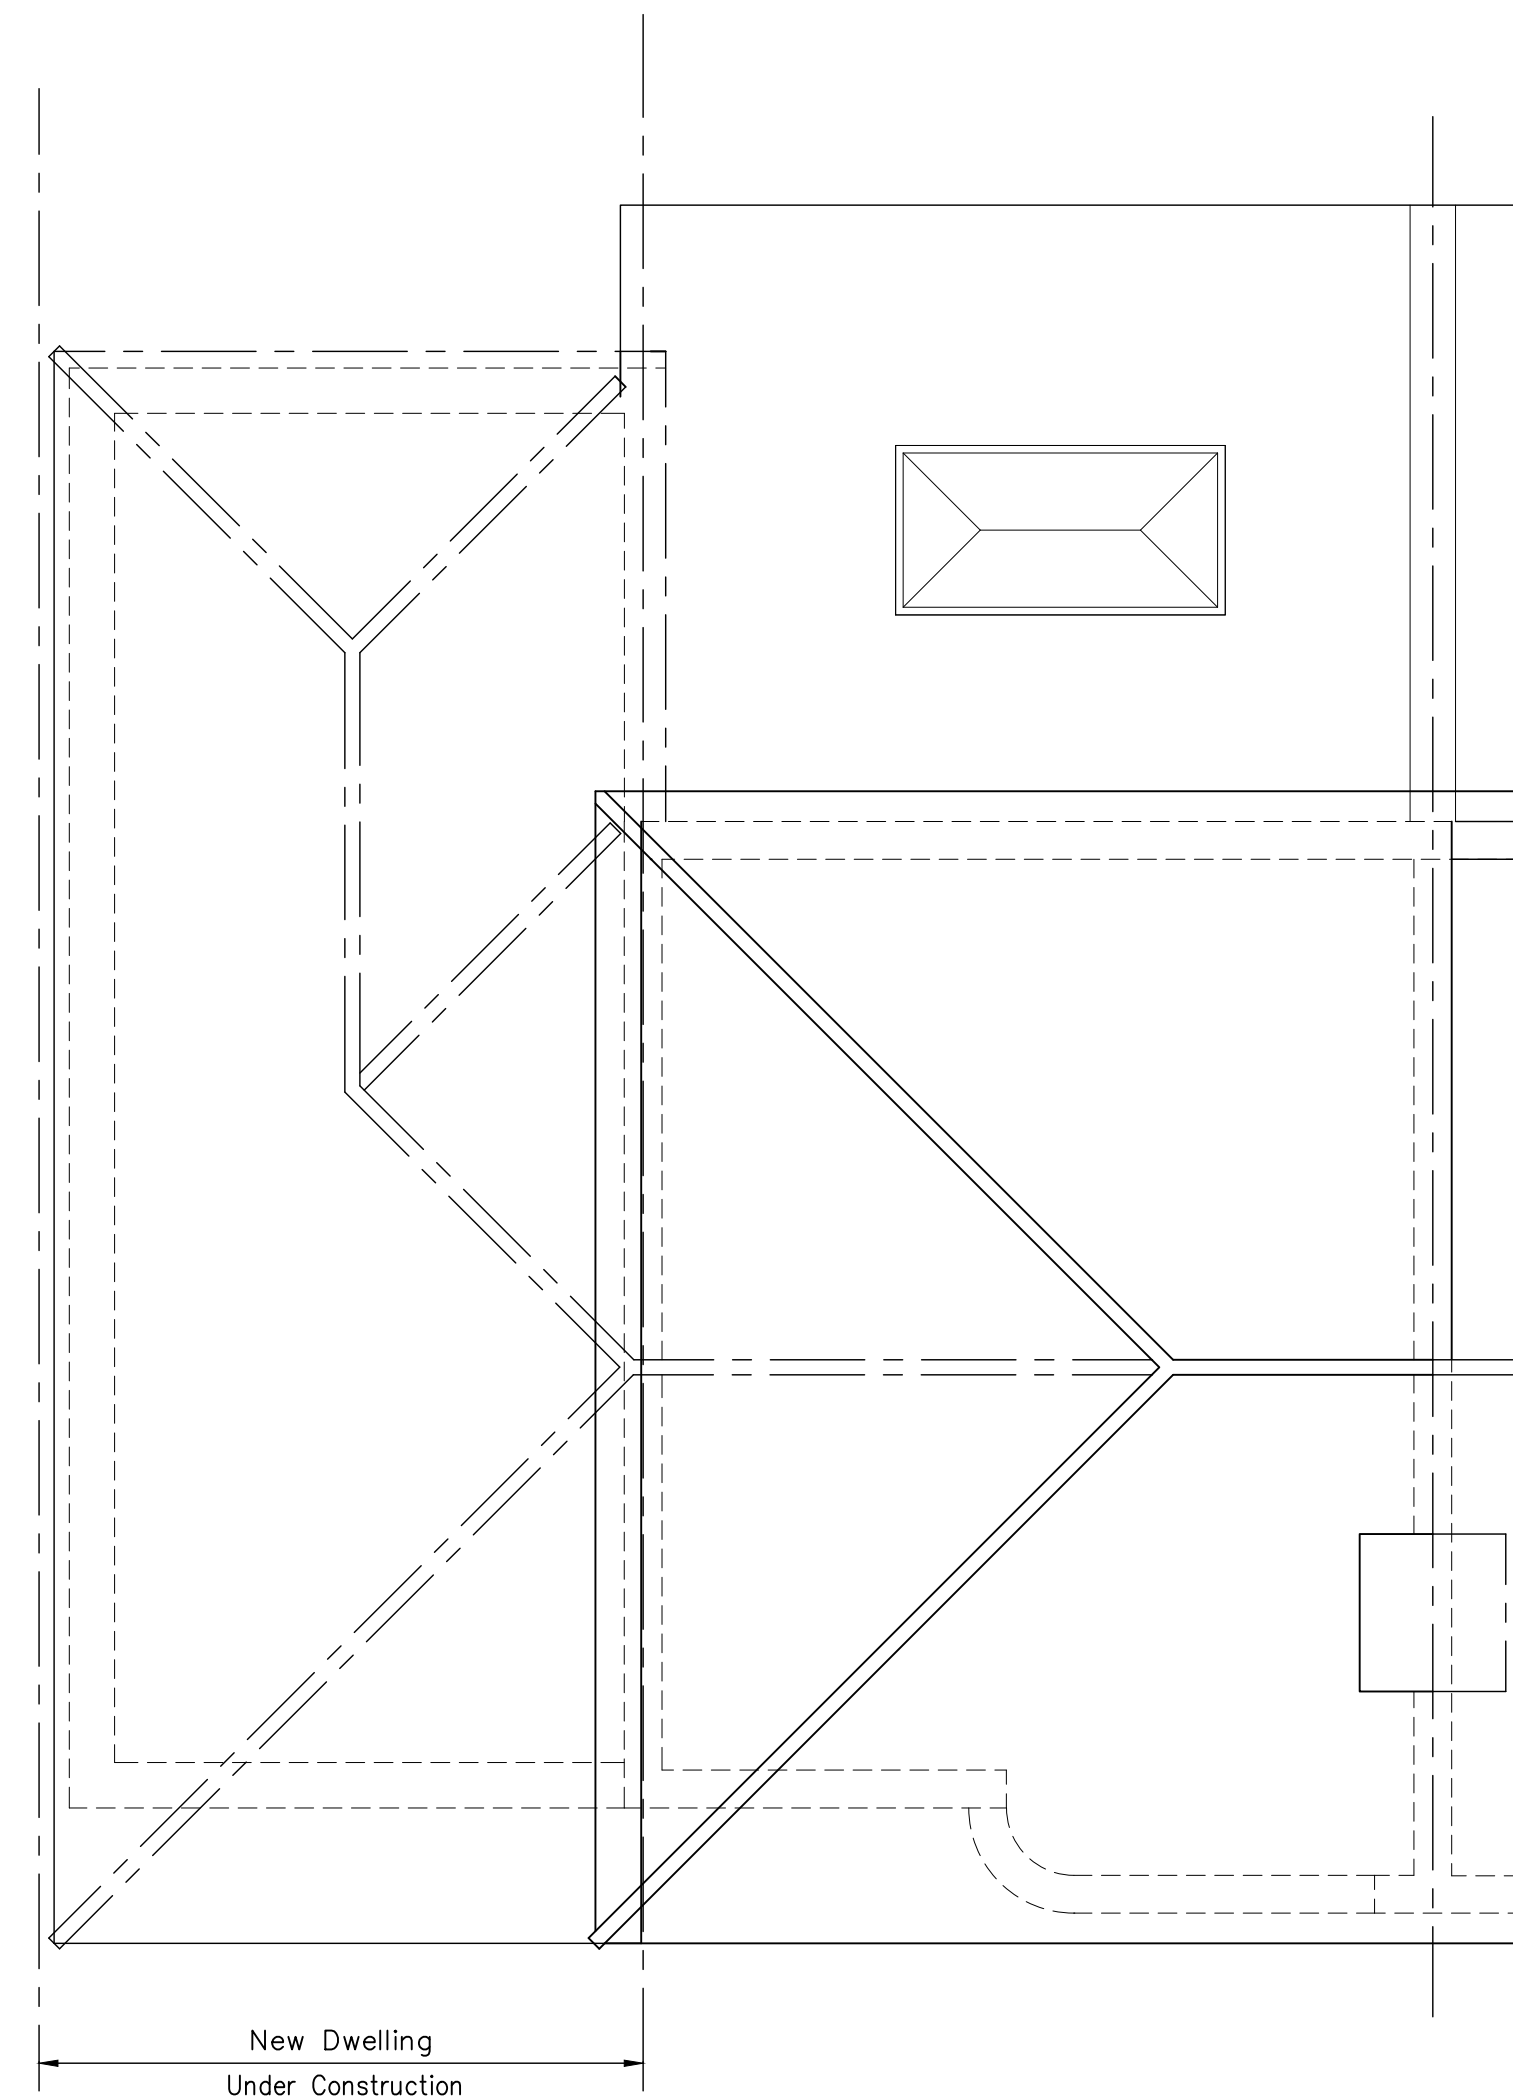


Existing 1st Floor Plan


Existing Roof Plan

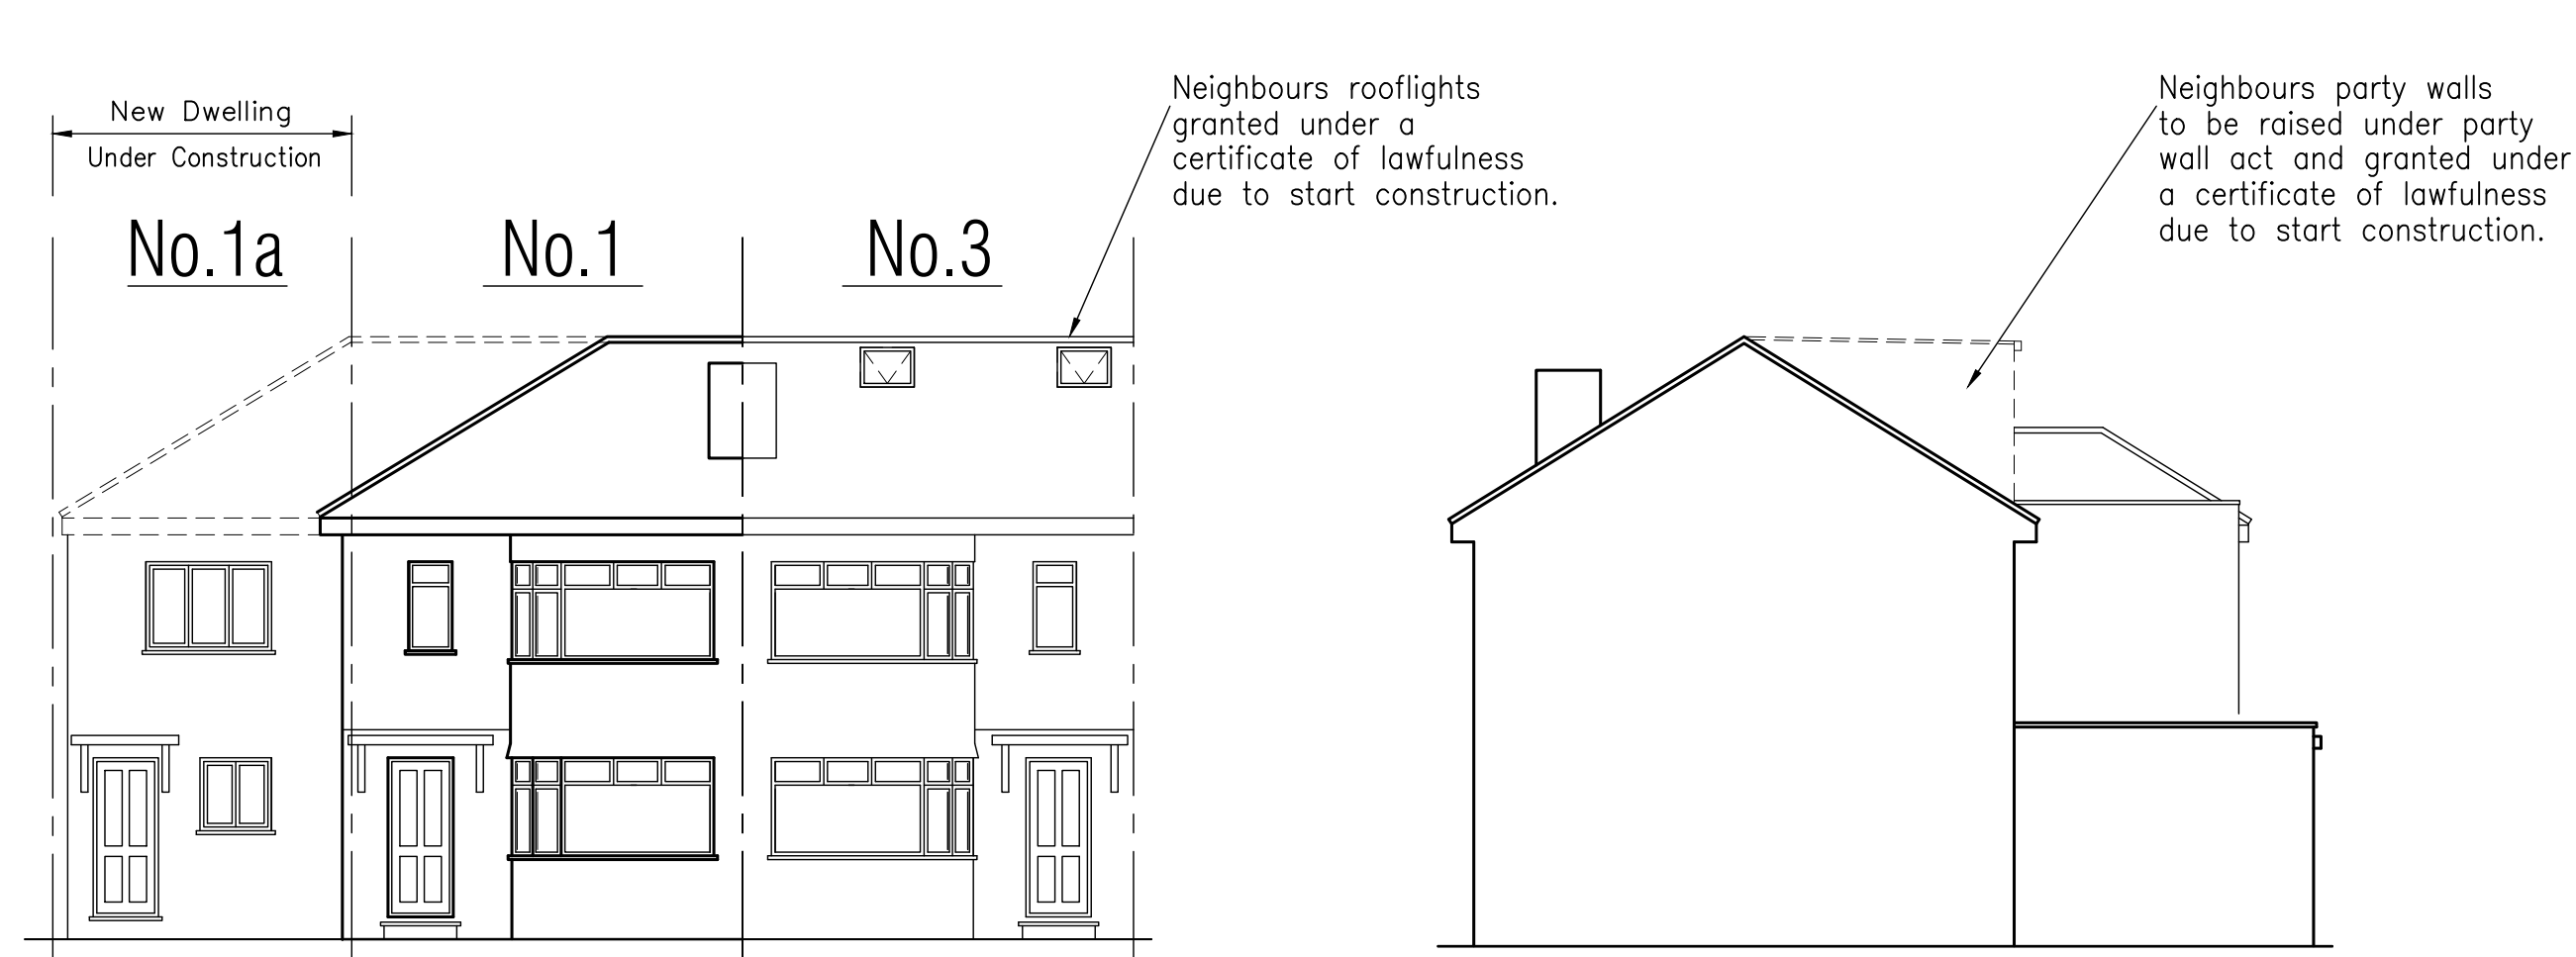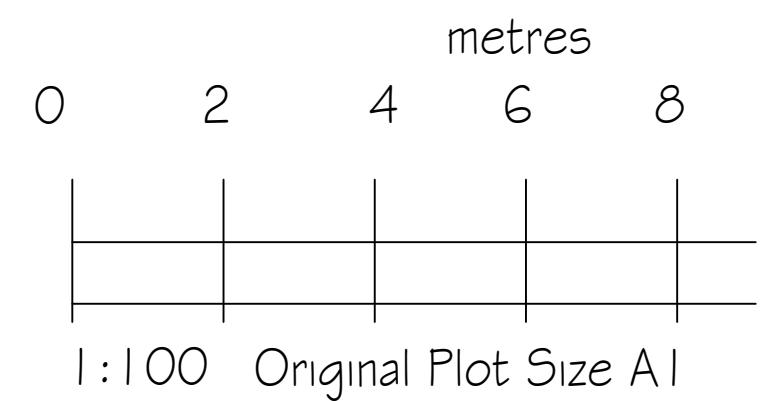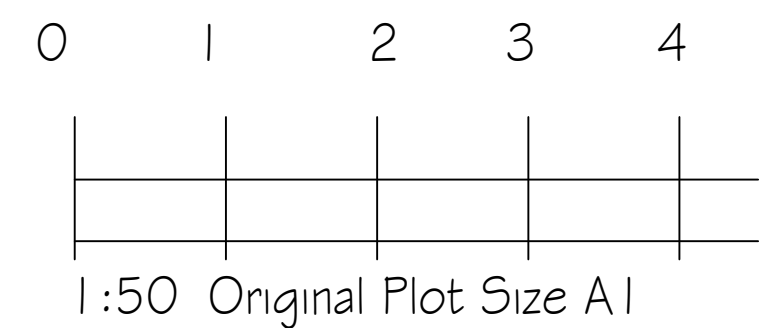


Existing Front Elevation

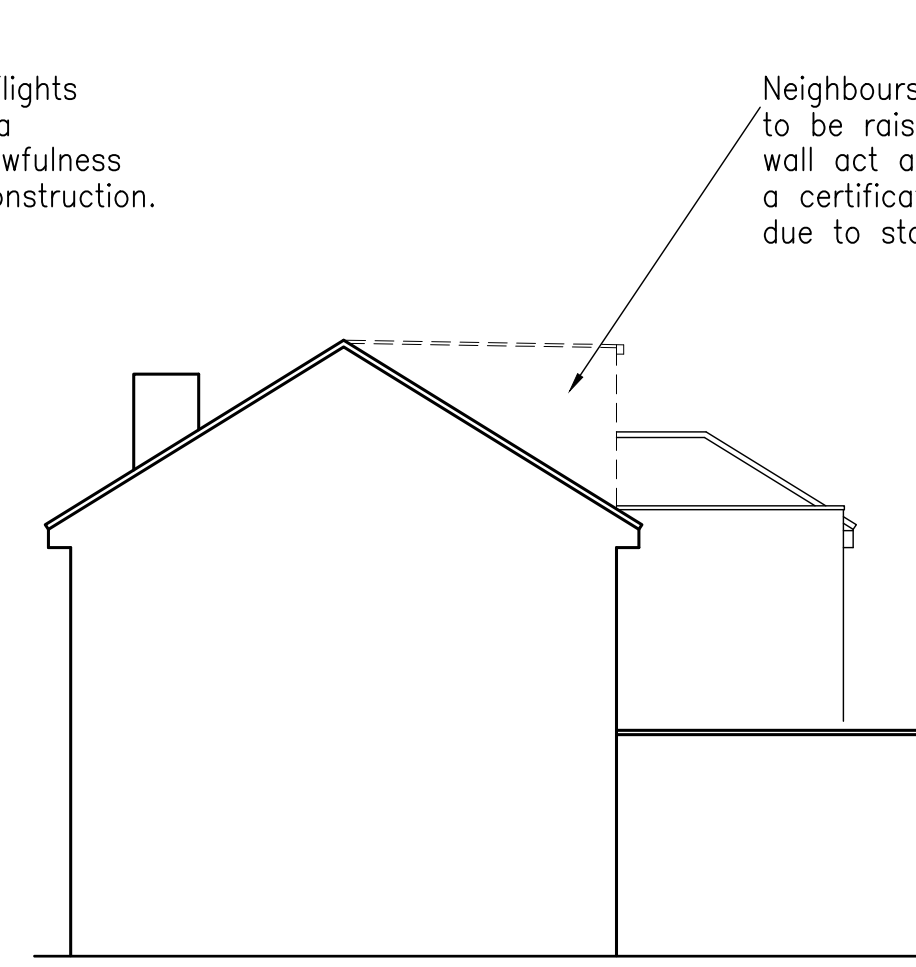

Existing Side Elevation

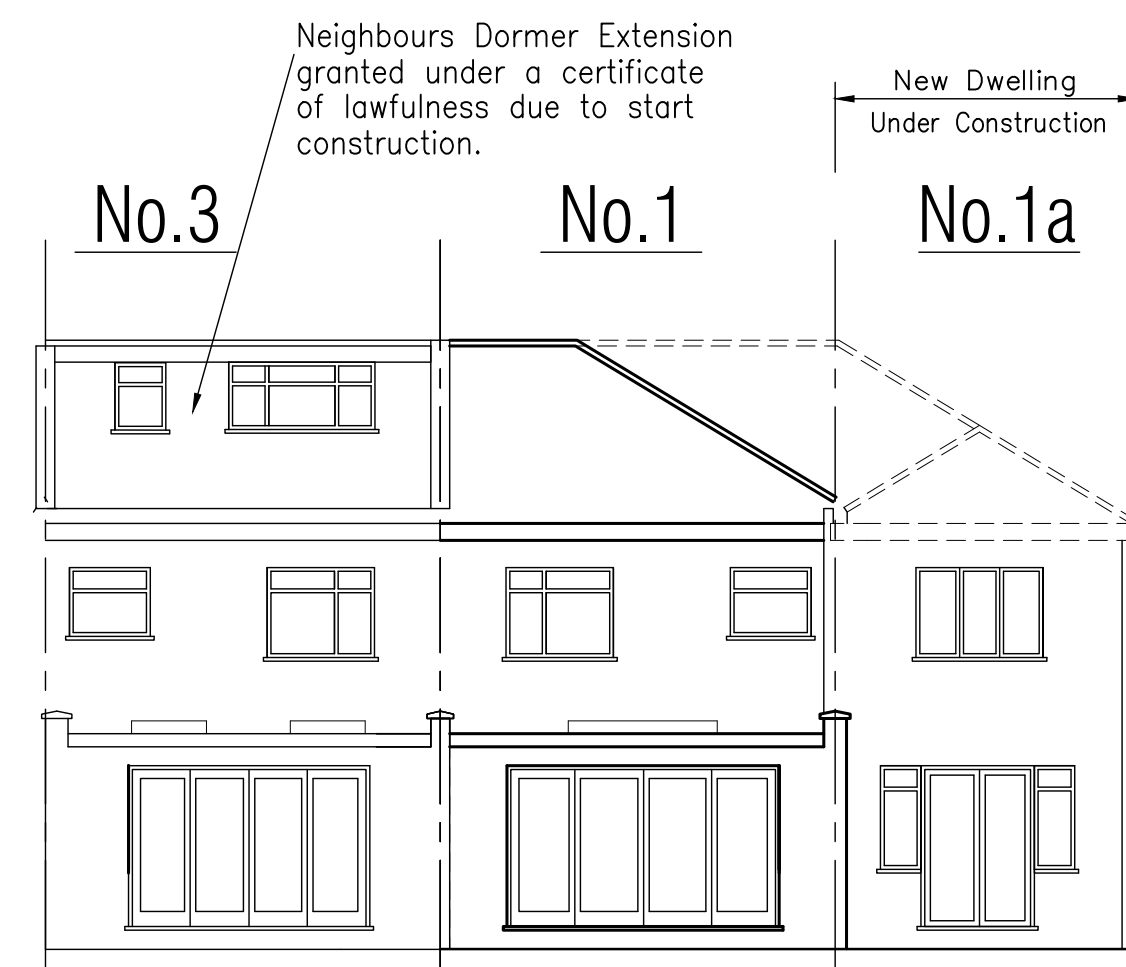

Existing Rear Elevation

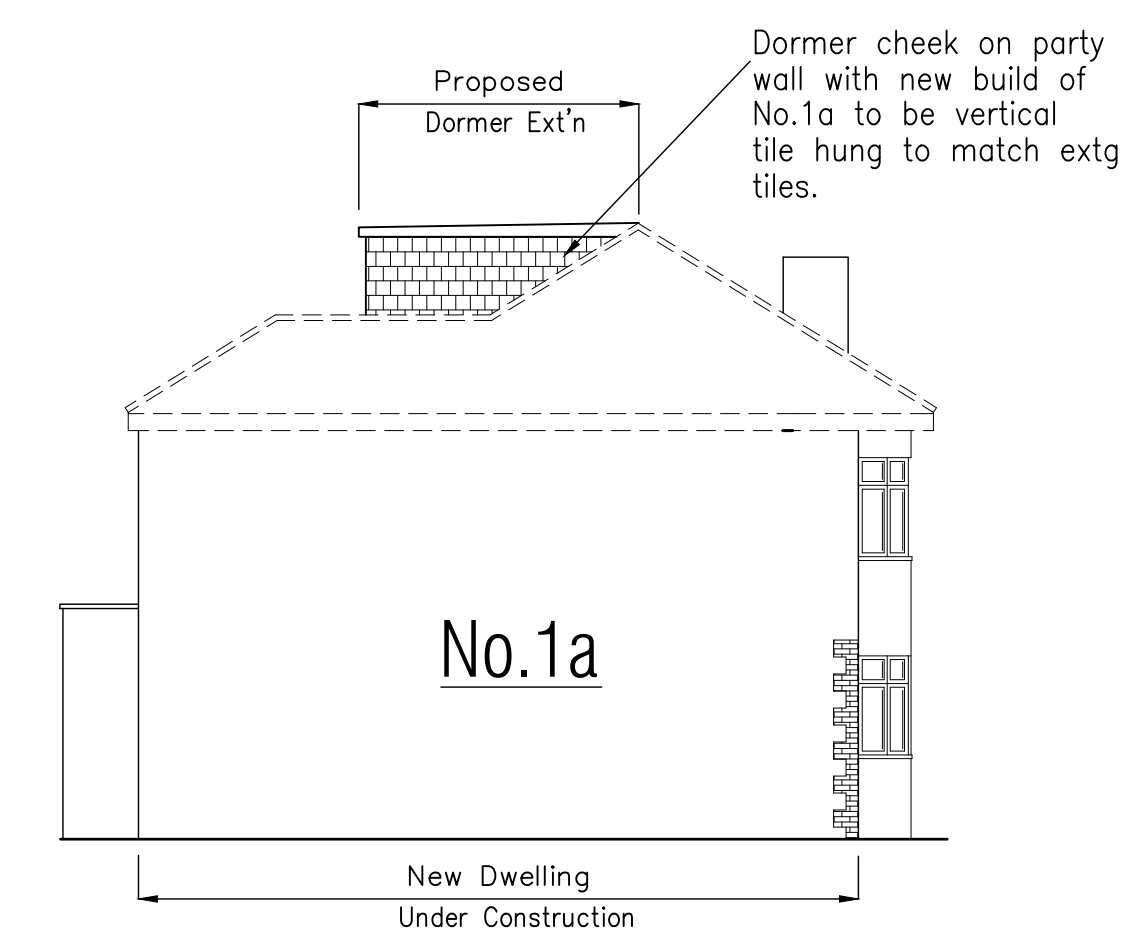

Existing Side Elevation

SITE:
1 Sidmouth Drive
Ruislip Manor
HA4 0BX
TITLE:
Proposed Loft Conversion
Extension.
Existing Plans & Elevations

Drawn SH	Checked
Date Feb '22	Scale 1:50 & 1:100
Drawing No.	Revision
/ 1022 / SD1	