

Scale 1:100




1 Existing Front Elevation

SCALE: 1:100



2 Existing Rear Elevation

SCALE: 1:100

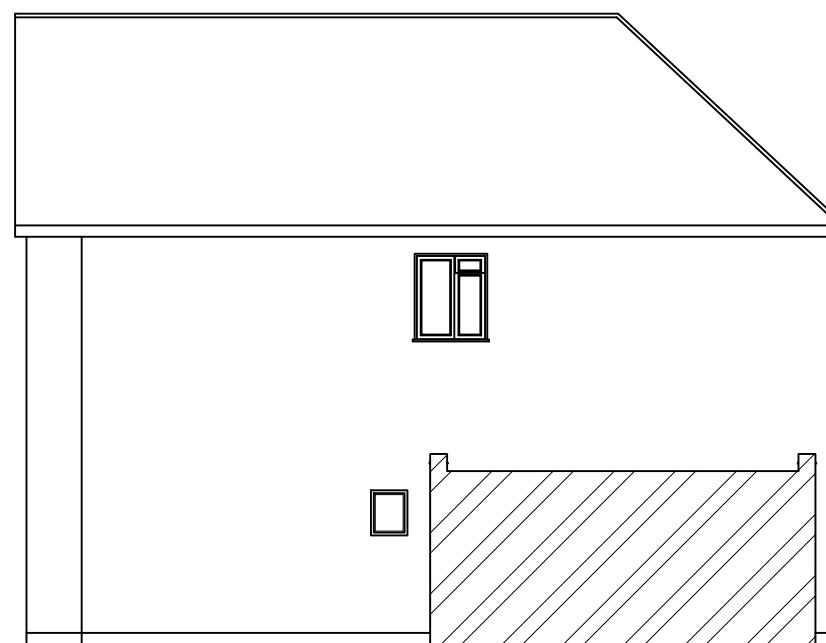

3 Existing Side Elevation

SCALE: 1:100



4 Existing Side Elevation

SCALE: 1:100

Notes:

1. THIS DRAWING IS COPYRIGHTED AND IT MAY NOT BE REPRODUCED IN WHOLE OR PART OR USED FOR THE MANUFACTURE OF ANY ARTICLE WITHOUT THE EXPRESS PERMISSION OF THE COPYRIGHT HOLDERS.
2. WORK TO FIGURED DIMENSIONS ONLY.
3. THIS DRAWING IS TO BE READ IN CONJUNCTION WITH ALL RELEVANT ARCHITECTS AND ENGINEER'S DRAWINGS AND SPECIFICATIONS.
4. ALL PROPOSED MATERIALS ARE TO MATCH THE EXISTING. BRICKWORK TO MATCH AS CLOSELY TO THE EXISTING, ROOF TILES TO MATCH EXISTING (REDLAND 49), GLAZING TO MATCH EXISTING.
5. GLAZING SHOWN ON THE BOUNDARY IS TO CONTAIN OBSCURED GLASS

REV:	DESCRIPTION:	BY:	DATE:
STATUS: Planning			
 MSD Design + Build			
CLIENT: Mr & Mrs Connolly 61 Eastcote Road Ruislip HA4 8BG			
ARCHITECT: MSD Design & Build E: msdbuilddesign@gmail.com T: 07849966744			
SITE: 61 Eastcote Road Ruislip			
TITLE: Existing Elevations			
SCALE AT A3:	DATE:	DRAWN:	CHECKED:
PROJECT NO:	DRAWING NO:	HD	HD
61ER	61ER/003/PL	A	