


APPLICATION FOR PLANNING PERMISSION


SINGLE STOREY SIDE TO REAR WRAP AROUND / FRONT PORCH



LOCATION PLAN
SCALE - 1: 1250.

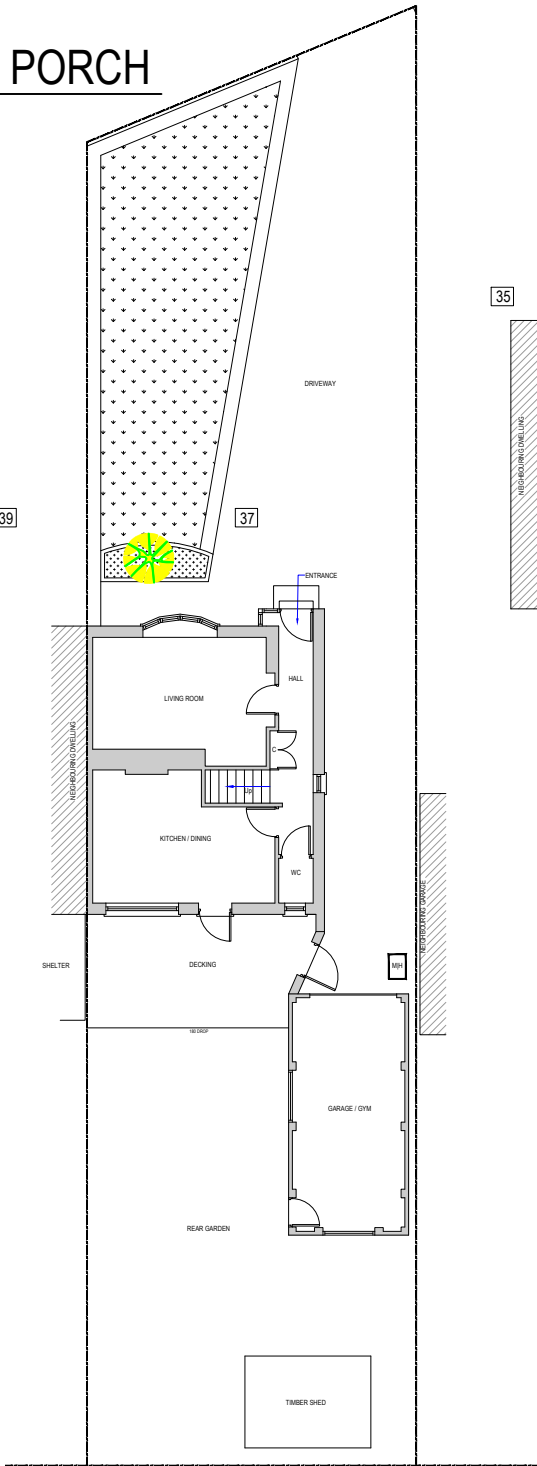

EXISTING GROUND FLOOR

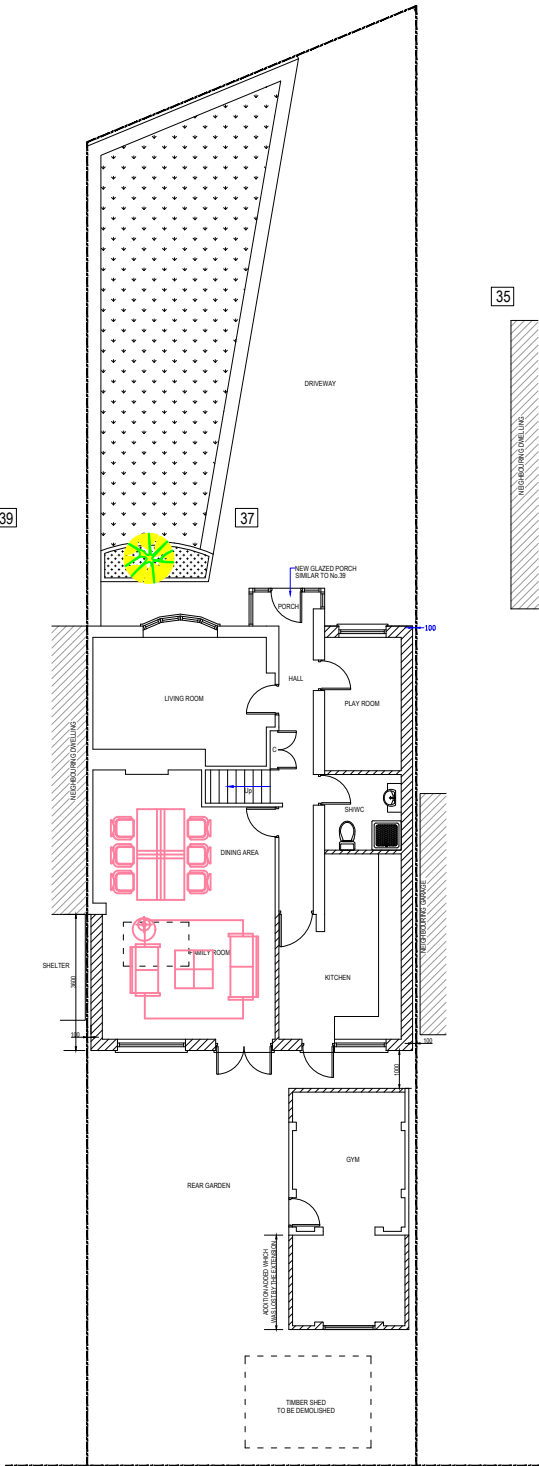

PROPOSED GROUND FLOOR

SITE PLAN
SCALE - 1: 200.

 KALSI DESIGN Architectural & Building Control Plans & Structural Design Services 20 Harrowdene Road North Wembley, Middlesex, HA0 2JB. Tel: 07930966049 Email: gskalsi@btinternet.com	NOTES:		Client Mr R Gill		Scale 1 : 1250 / 1:200	Size A3	Drawing Title LOCATION PLAN & SITE PLAN			
			Job Title 37 Rowan Road West Drayton UB7 7UD		Drawn by GSK		Drawing No. 1339			
	NOT FOR CONSTRUCTION				Date JUNE 2023			P	01	