
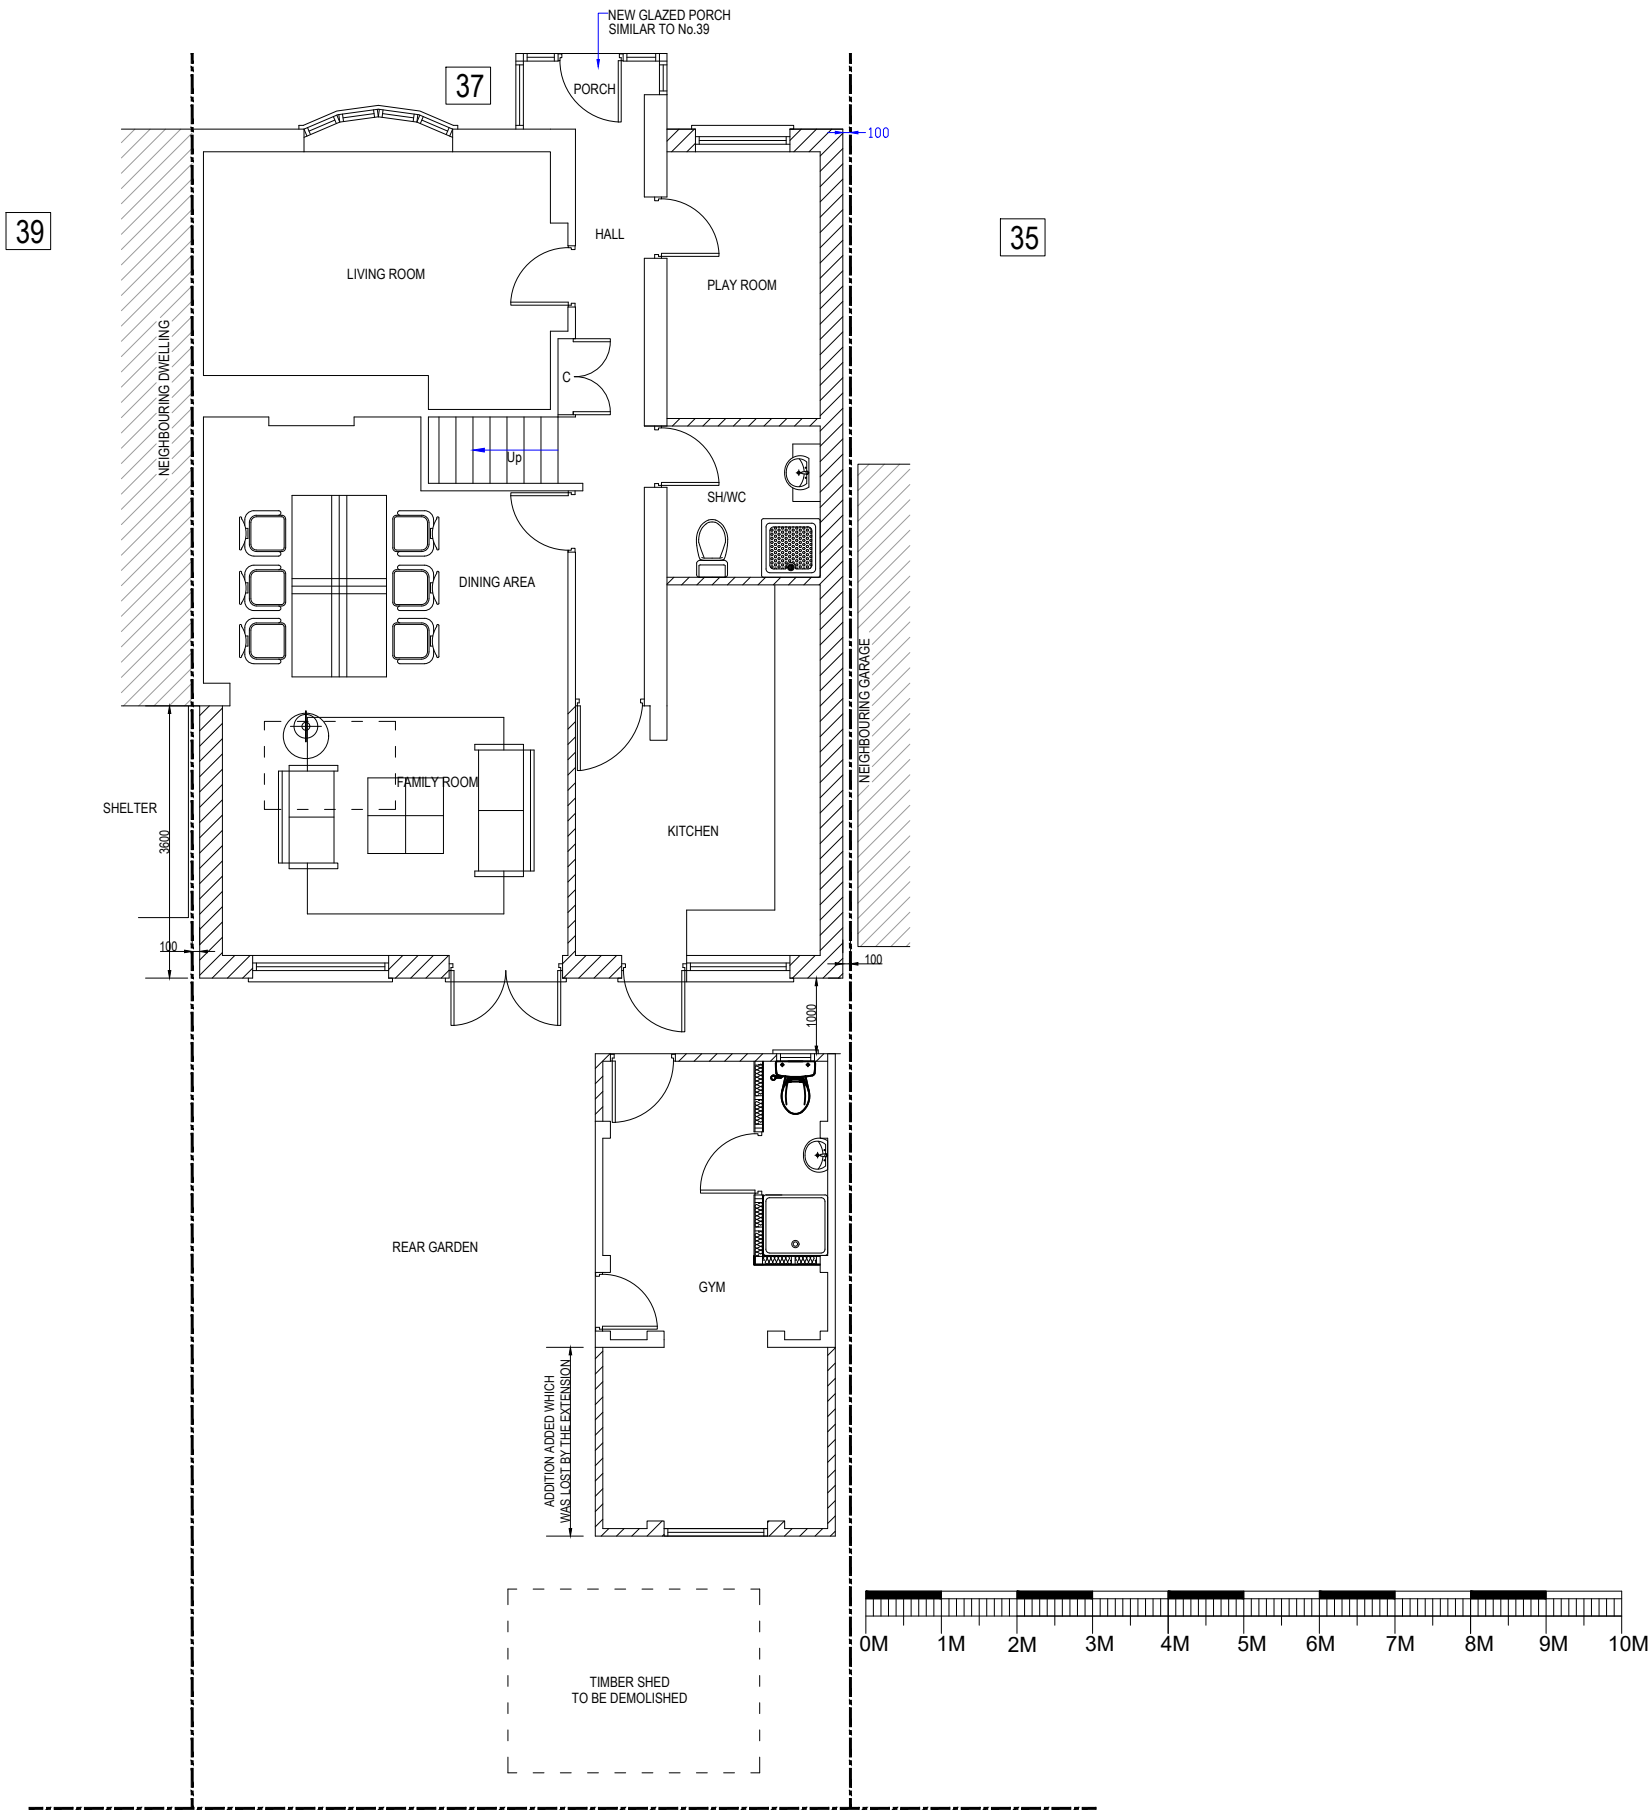


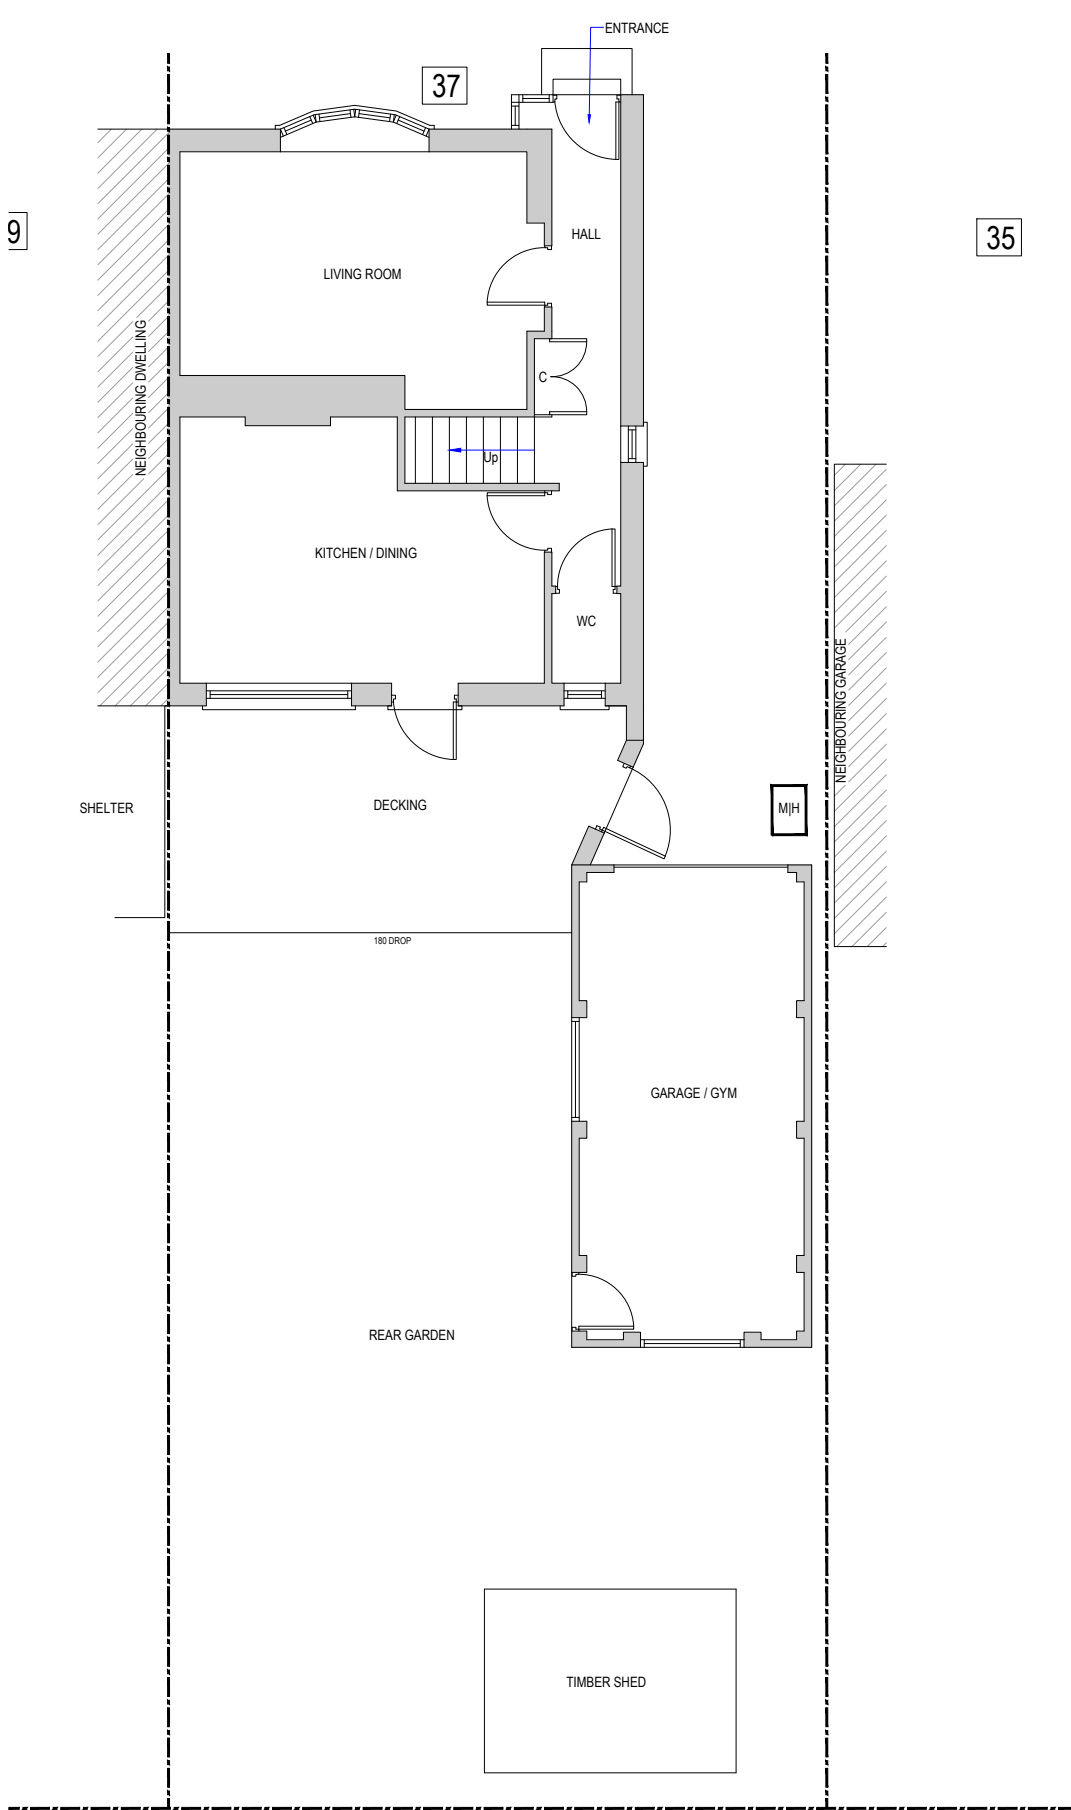

EXISTING GROUND FLOOR

PROPOSED GROUND FLOOR

K KALSI DESIGN Architectural & Building Control Plans & Structural Design Services 20 Harrowdene Road North Wembley, Middlesex, HA0 2JB. Tel: 07930966049 Email: gskalsi@btinternet.com	NOTES:	Client	Mr R Gill	Scale	1:100	Size	A3	Drawing Title					
								EXISTING & PROPOSED GROUND FLOOR PLAN					
	NOT FOR CONSTRUCTION	Job Title	37 Rowan Road West Drayton UB7 7UD		Drawn by		GSK		Drawing No.	1339	P	02	
		Date			JUNE 2023								