






PROPOSED FRONT ELEVATION

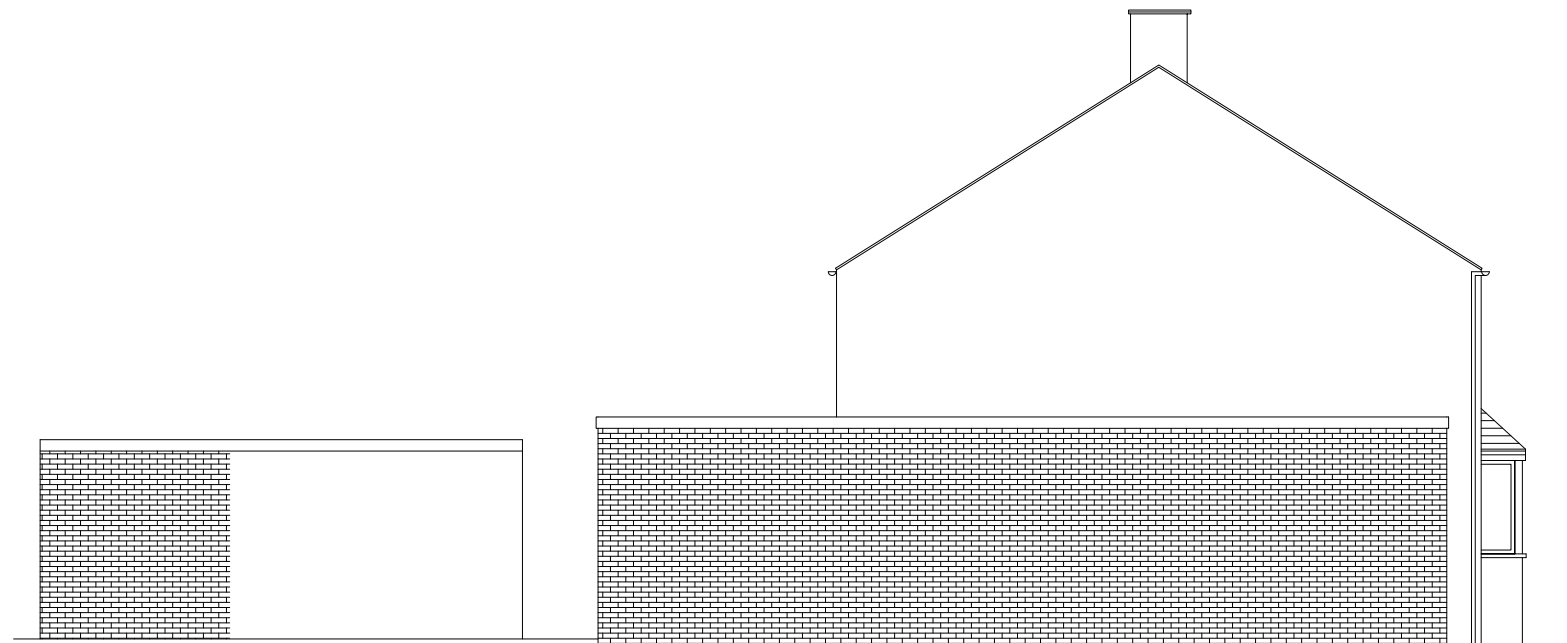

PROPOSED SIDE ELEVATION

 

PROPOSED REAR ELEVATION

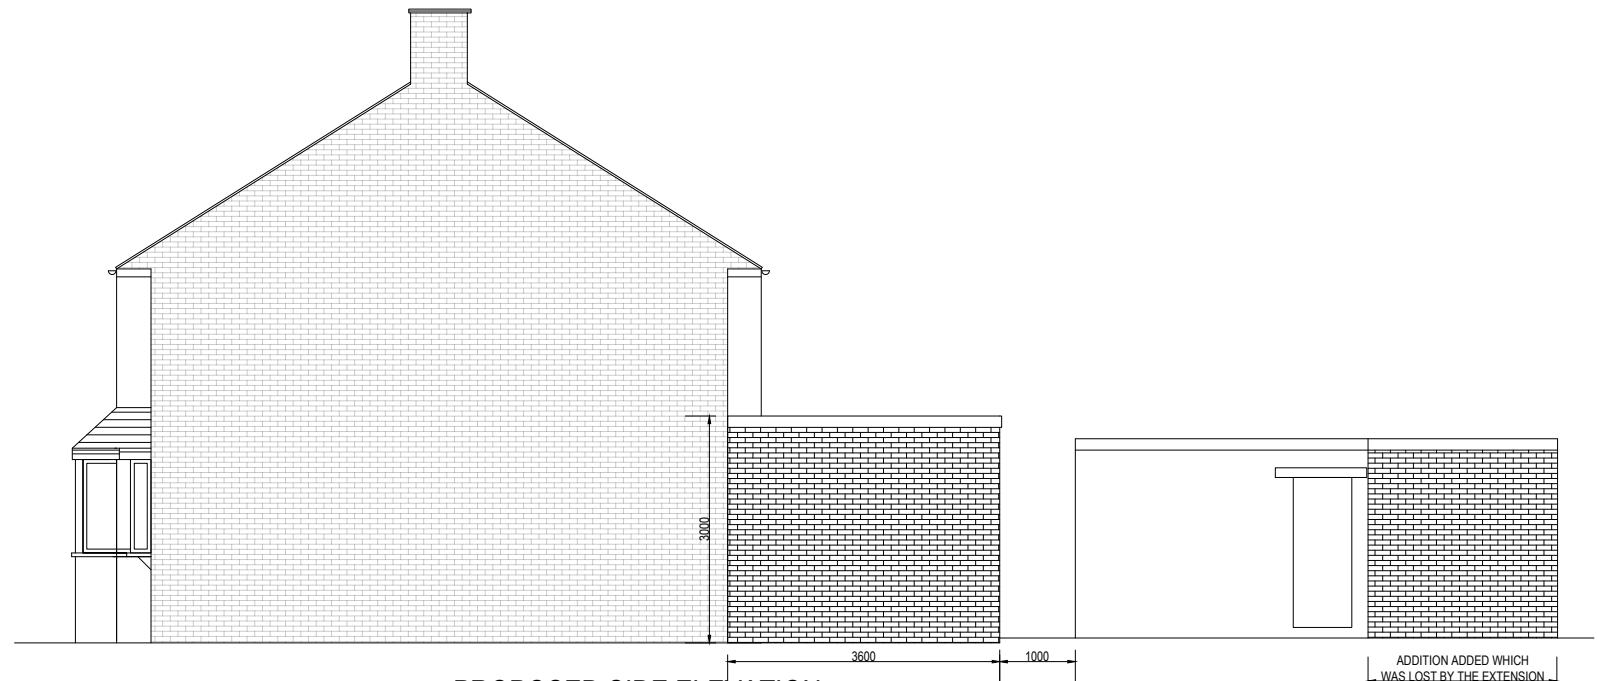

PROPOSED SIDE ELEVATION

NOTES:

NOT FOR CONSTRUCTION

K KALSI DESIGN
Architectural & Building Control Plans
& Structural Design Services
20 Harrowdene Road
North Wembley, Middlesex, HA0 2JB.
Tel: 07930966049 Email: gskalsi@btinternet.com

Client
Mr R Gill
Job Title
37 Rowan Road West Drayton UB7 7UD

Scale
1:100
Drawn by
GSK
Date
JUNE 2023

Size
A3

Drawing Title
PROPOSED ELEVATIONS

Drawing No.
1339
P
04

No. DESCRIPTION DATE