

NOTES

© SK Design consultants - THIS DRAWING AND DESIGN REMAINS THE COPYRIGHT AND INTELLECTUAL PROPERTY OF SK CONSULTANTS AND SHALL NOT BE COPIED IN ANY FORMAT WITHOUT APPROVAL.

THIS DRAWING IS TO BE READ IN CONJUNCTION WITH ALL OTHER DRAWINGS AND DOCUMENTS PROVIDED. THE CONTRACTOR MUST CHECK ALL DIMENSIONS ON SITE BEFORE PLACING ORDERS FOR MATERIALS OR SHOP FABRICATIONS OR COMMENCING WORKS ON SITE. ANY DISCREPANCIES SHOULD BE NOTIFIED BEFORE PROCEEDING.



EXISTING SOUTH ELEVATION

SCALE 1:100



EXISTING EAST ELEVATION

SCALE 1:100




EXISTING WEST ELEVATION

SCALE 1:100



EXISTING NORTH ELEVATION

SCALE 1:100

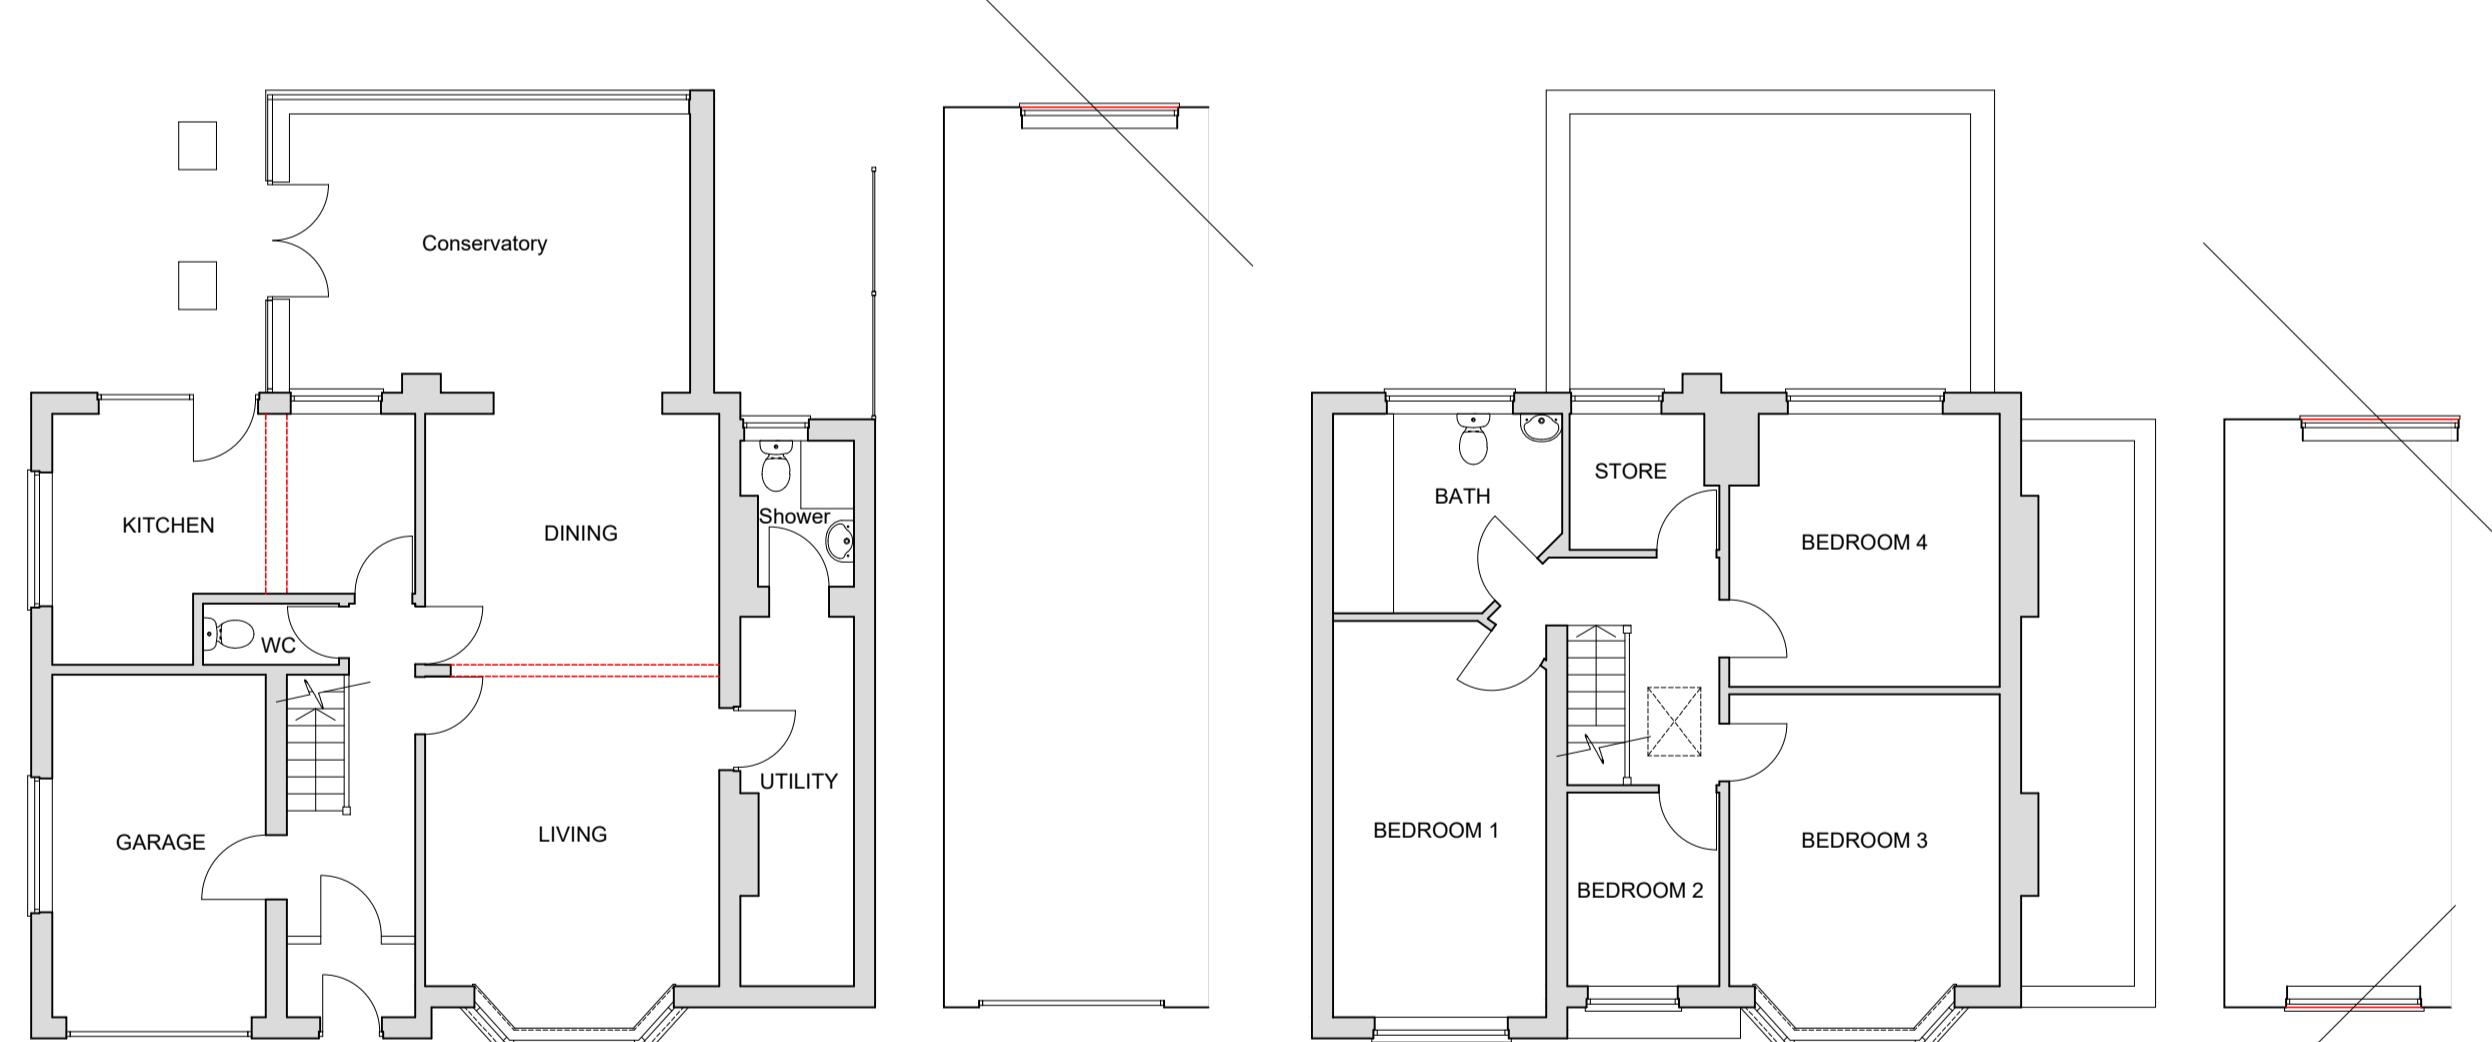

EXISTING GROUND FLOOR PLAN

SCALE 1:100



EXISTING FIRST FLOOR PLAN

SCALE 1:100

SK Design Consultants  
22 Netley close  
Caversham  
Reading RG4 6SR  
Tel : 07821111602

Client:  
Mr GURJEET SINGH KOHLI

Project:  
LOFT CONVERSION

Location:  
49 Hillingdon Hill, UXBIDGE, Middlesex, UB10 0JG

Drawing Title:  
EXISTING PLANS AND ELEVATIONS

Date:  
NOV 2022

Sheet Size:  
A1

Drawn:  
SK

Drawing No:  
**P1344-02**

Revision:  
.

Revision:  
.