


NOTES

© SK Design consultants - THIS DRAWING AND DESIGN REMAINS THE COPYRIGHT AND INTELLECTUAL PROPERTY OF SK CONSULTANTS AND SHALL NOT BE COPIED IN ANY FORMAT WITHOUT APPROVAL.

THIS DRAWING IS TO BE READ IN CONJUNCTION WITH ALL OTHER DRAWINGS AND DOCUMENTS PROVIDED. THE CONTRACTOR MUST CHECK ALL DIMENSIONS ON SITE BEFORE PLACING ORDERS FOR MATERIALS OR SHOP FABRICATIONS OR COMMENCING WORKS ON SITE. ANY DISCREPANCIES SHOULD BE NOTIFIED BEFORE PROCEEDING.

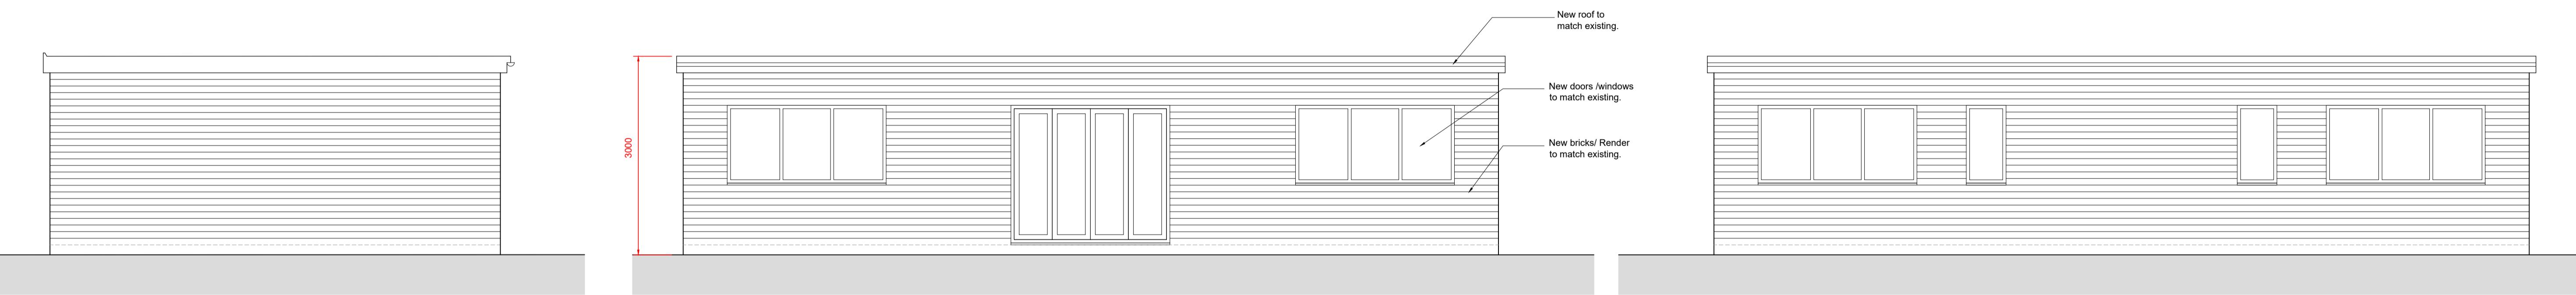

PROPOSED SIDE ELEVATION (HANDED)


SCALE 1 : 50

PROPOSED SOUTH ELEVATION

SCALE 1 : 50

PROPOSED NORTH ELEVATION

SCALE 1 : 50

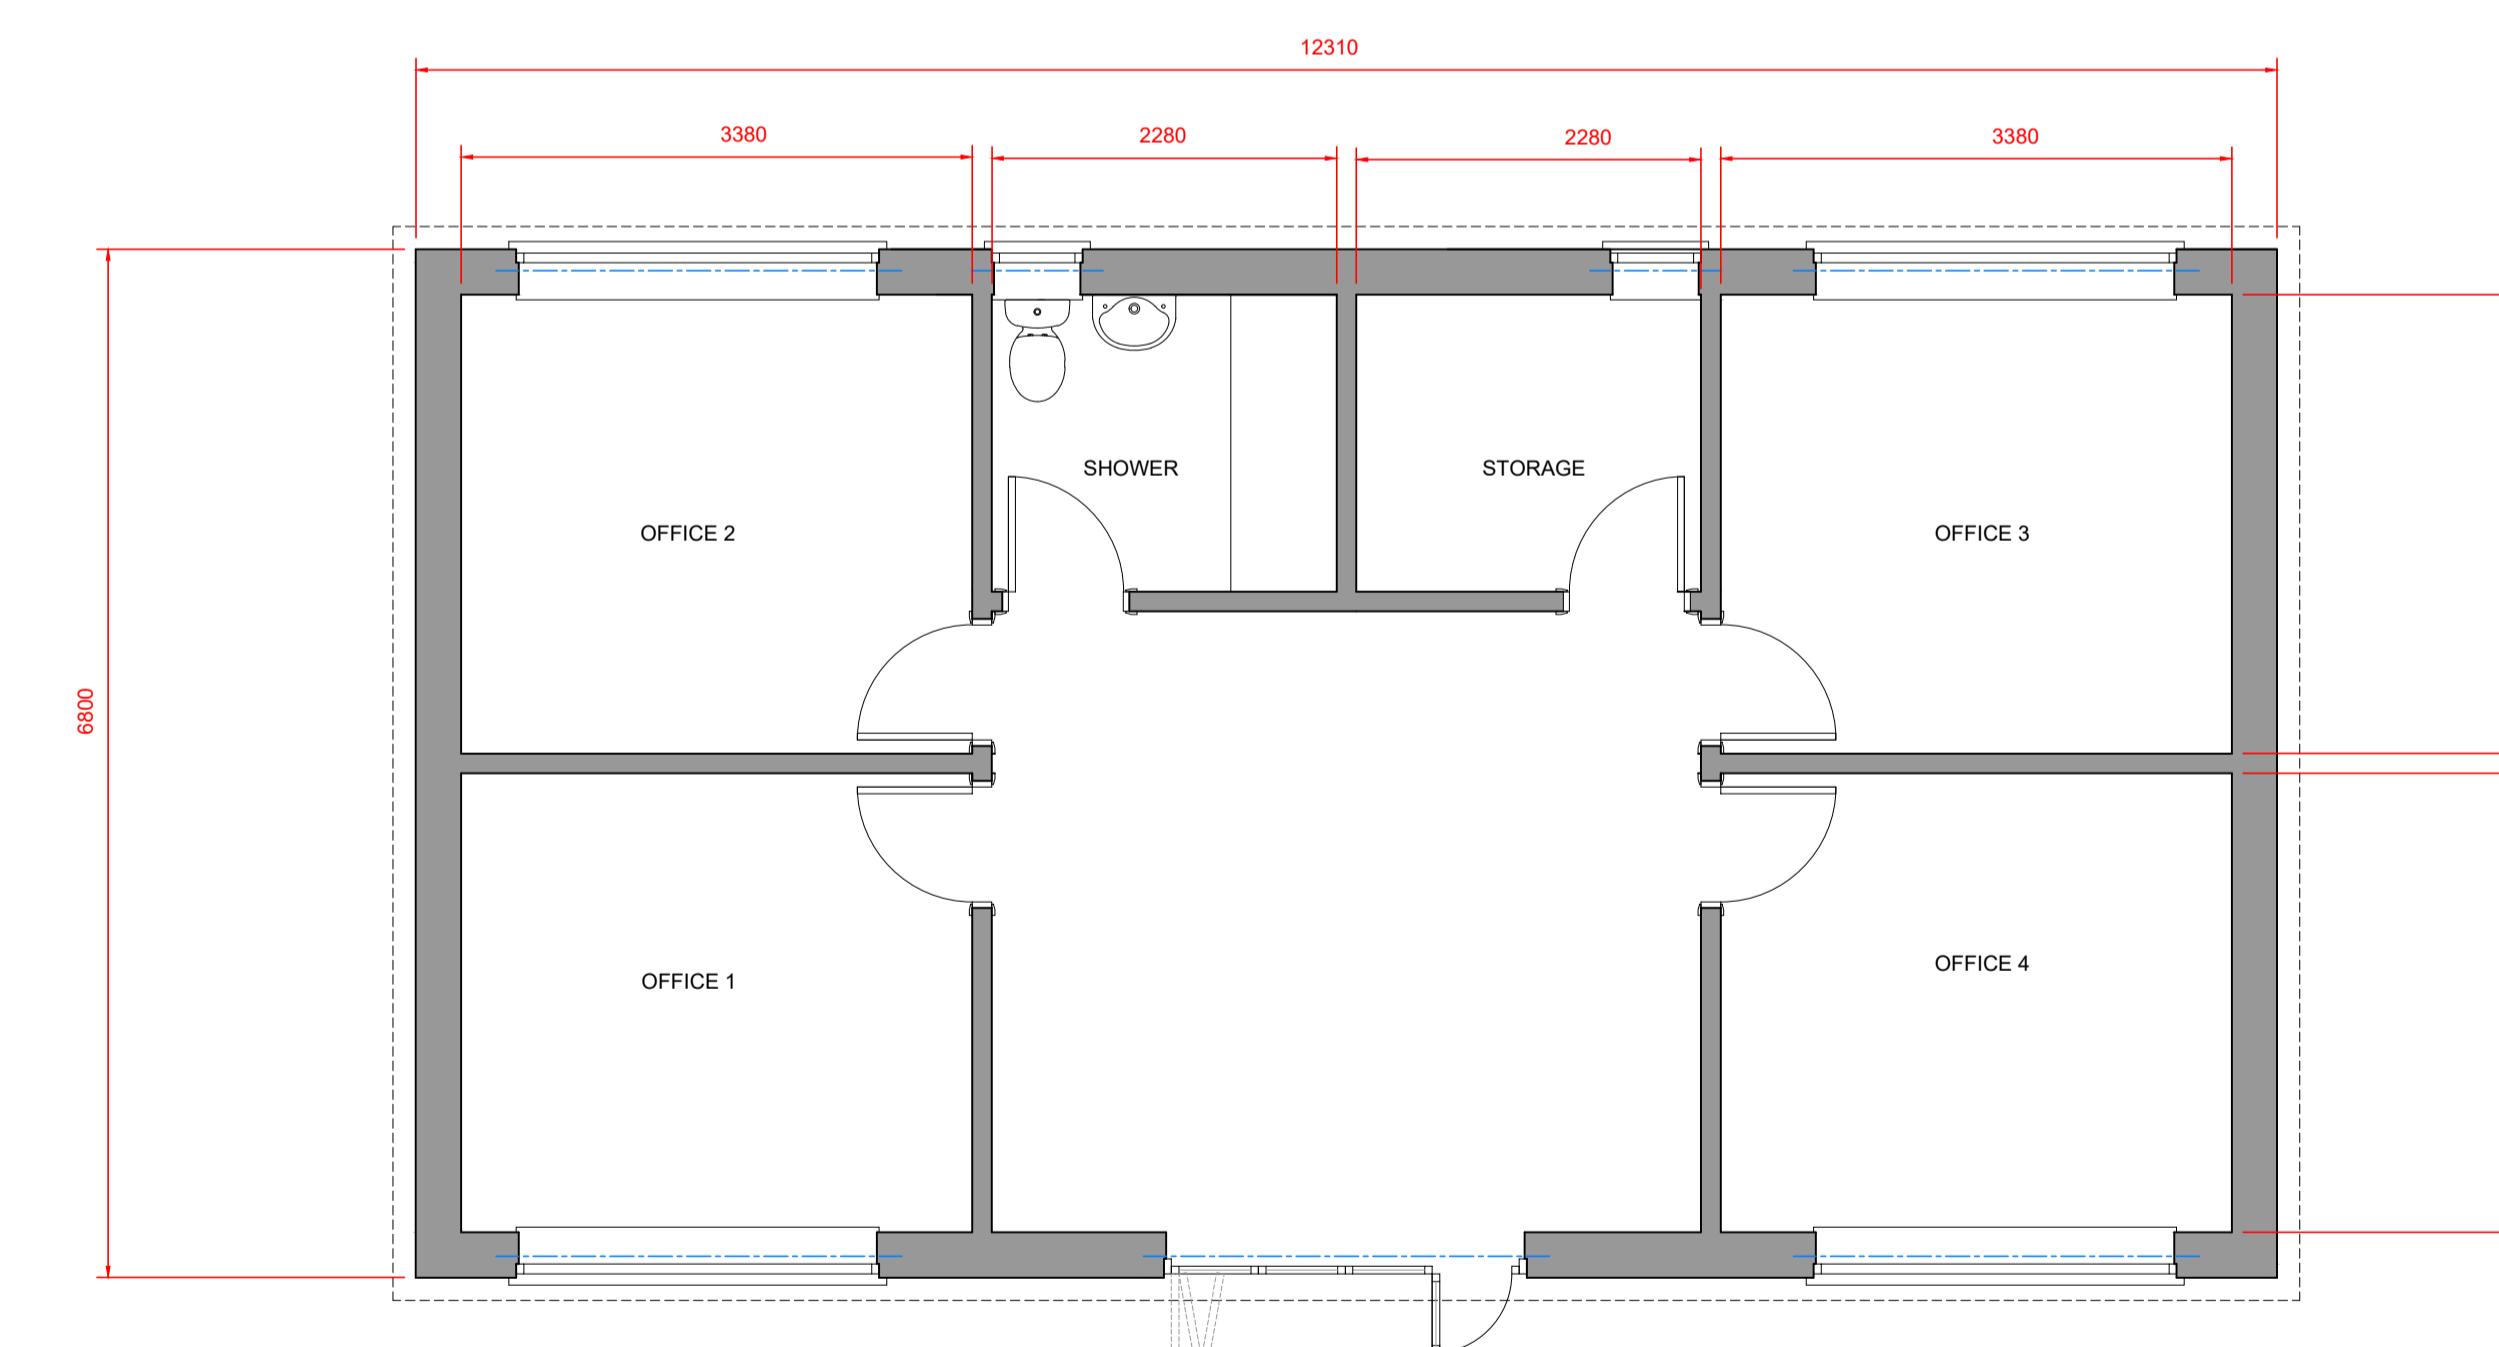

PLAN

SCALE 1 : 50

0m 5m

SK Design Consultants
22 Netley close
Caversham
Reading RG4 6SR
Tel : 07821111602

Client:
Mr GURJEET SINGH KOHLI

Project:
OUTBUILDING

Location:
49 Hillingdon Hill, UXBIDGE, Middlesex, UB10 0JG

Drawing Title:
PLANS AND ELEVATIONS

Date:
NOV 2023

Sheet Size:
A1

Drawn:
SK

Drawing No:
P1312-02

Revision:
.