

**PROPOSED SIDE ELEVATION
(HANDED)**


SCALE 1 : 100

PROPOSED SOUTH ELEVATION

SCALE 1 : 100

PROPOSED NORTH ELEVATION

SCALE 1 : 100

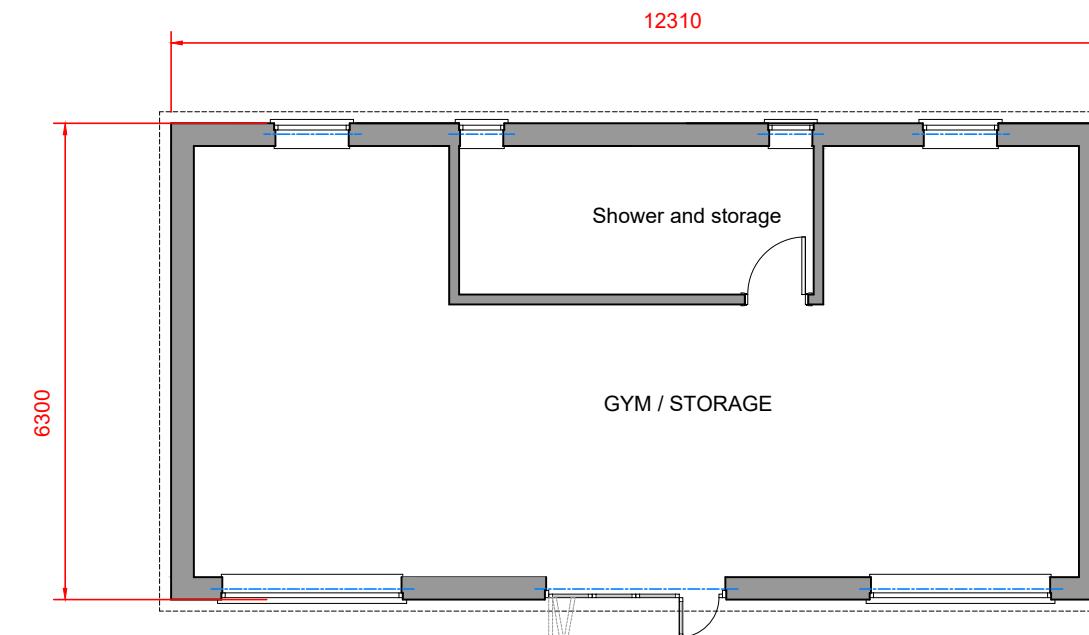

PLAN

SCALE 1 :100

0m 5m

NOTES

© SK Design consultants - THIS DRAWING AND DESIGN REMAINS THE COPYRIGHT AND INTELLECTUAL PROPERTY OF SK CONSULTANTS AND SHALL NOT BE COPIED IN ANY FORMAT WITHOUT APPROVAL.

THIS DRAWING IS TO BE READ IN CONJUNCTION WITH ALL OTHER DRAWINGS AND DOCUMENTS PROVIDED. THE CONTRACTOR MUST CHECK ALL DIMENSIONS ON SITE BEFORE PLACING ORDERS FOR MATERIALS OR SHOP FABRICATIONS OR COMMENCING WORKS ON SITE. ANY DISCREPANCIES SHOULD BE NOTIFIED BEFORE PROCEEDING.

Client:
Mr GURJEET SINGH KOHLI

Project:
2 STOREY REAR EXTENSION, GARAGE
AND AN OUTBUILDING.

Location:
49 Hillingdon Hill, UXBRIIDGE, Middlesex, UB10 0JG

Drawing Title:
OUTBUILDING

Date:
FEB 2024

Sheet Size:
A3

Drawn:
SK

Drawing No:
P1312-04

Revision:
.

SK Design Consultants
22 Netley close
Caversham
Reading RG4 6SR
Tel : 07821111602