

NOTES

© SK Design consultants - THIS DRAWING AND DESIGN REMAINS THE COPYRIGHT AND INTELLECTUAL PROPERTY OF SK CONSULTANTS AND SHALL NOT BE COPIED IN ANY FORMAT WITHOUT APPROVAL.


THIS DRAWING IS TO BE READ IN CONJUNCTION WITH ALL OTHER DRAWINGS AND DOCUMENTS PROVIDED. THE CONTRACTOR MUST CHECK ALL DIMENSIONS ON SITE BEFORE PLACING ORDERS FOR MATERIALS OR SHOP FABRICATIONS OR COMMENCING WORKS ON SITE. ANY DISCREPANCIES SHOULD BE NOTIFIED BEFORE PROCEEDING.




PROPOSED SOUTH ELEVATION
SCALE 1 : 100




PROPOSED EAST ELEVATION
SCALE 1 : 100

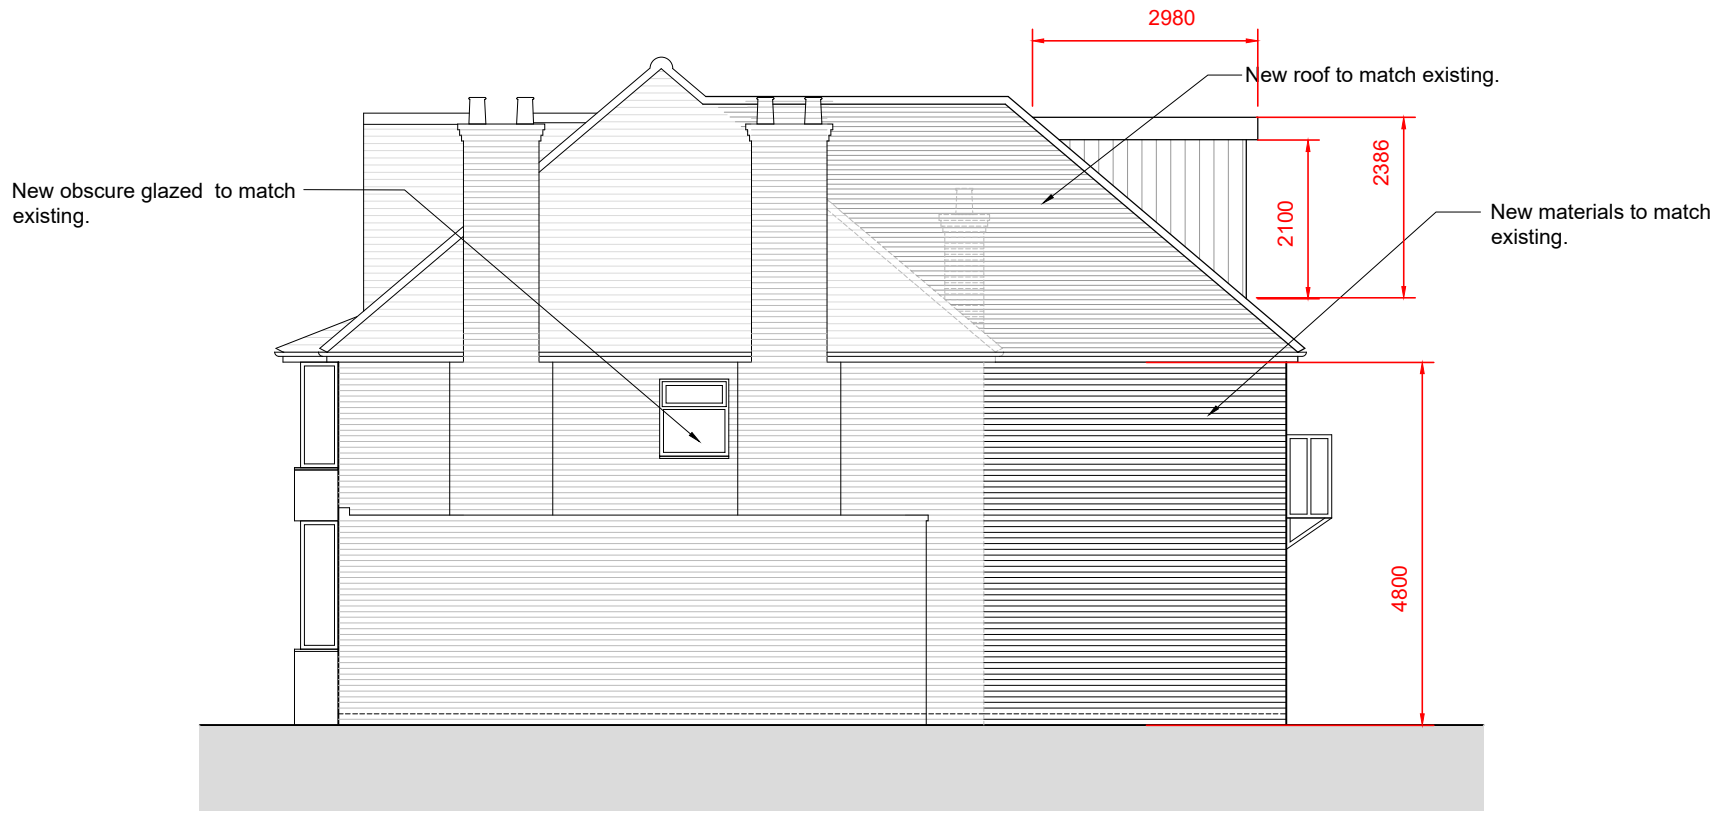


PROPOSED WEST ELEVATION
SCALE 1 : 100

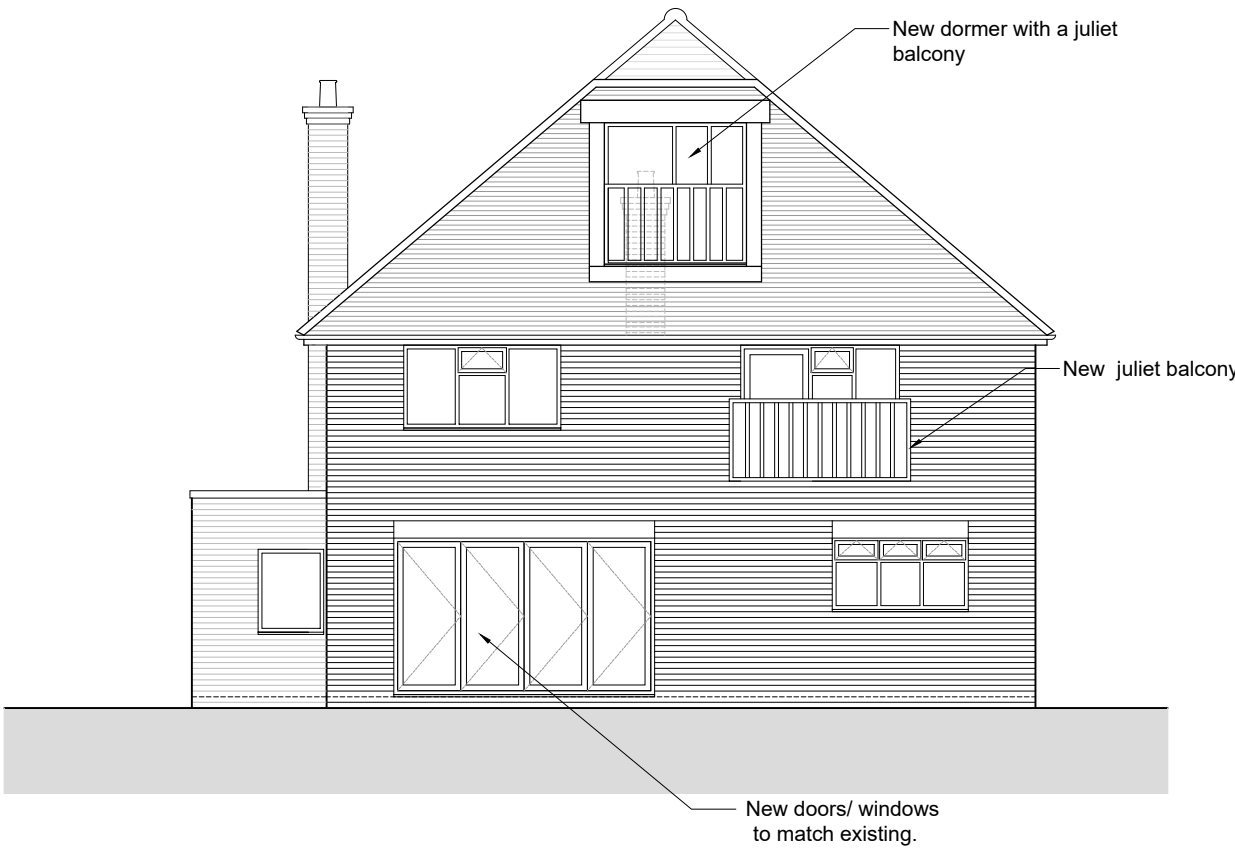


PROPOSED NORTH ELEVATION
SCALE 1 : 100

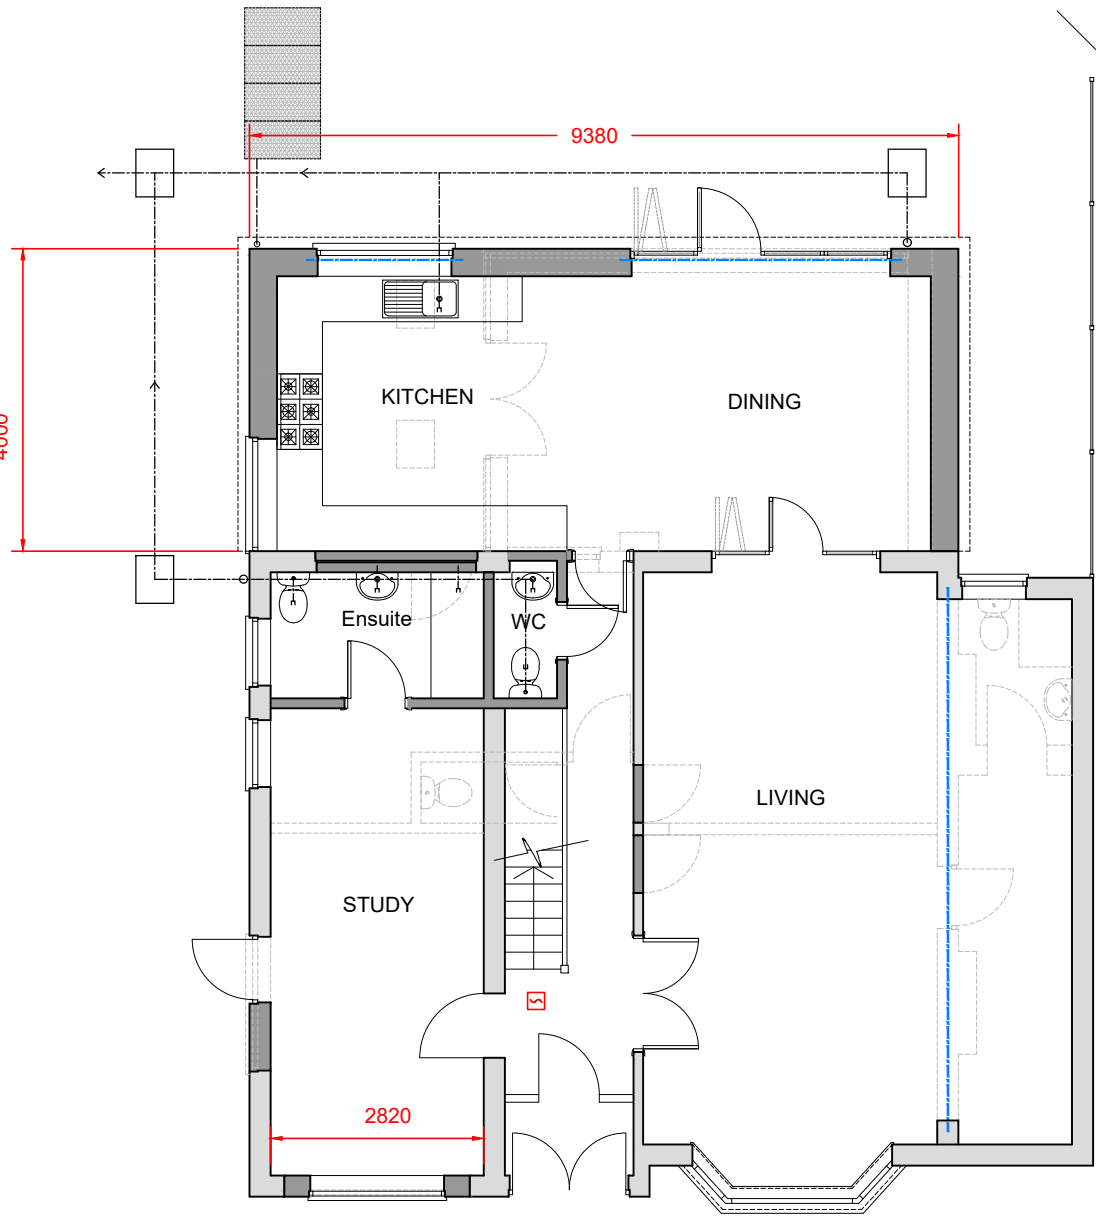

PROPOSED GROUND FLOOR PLAN
SCALE 1 : 100

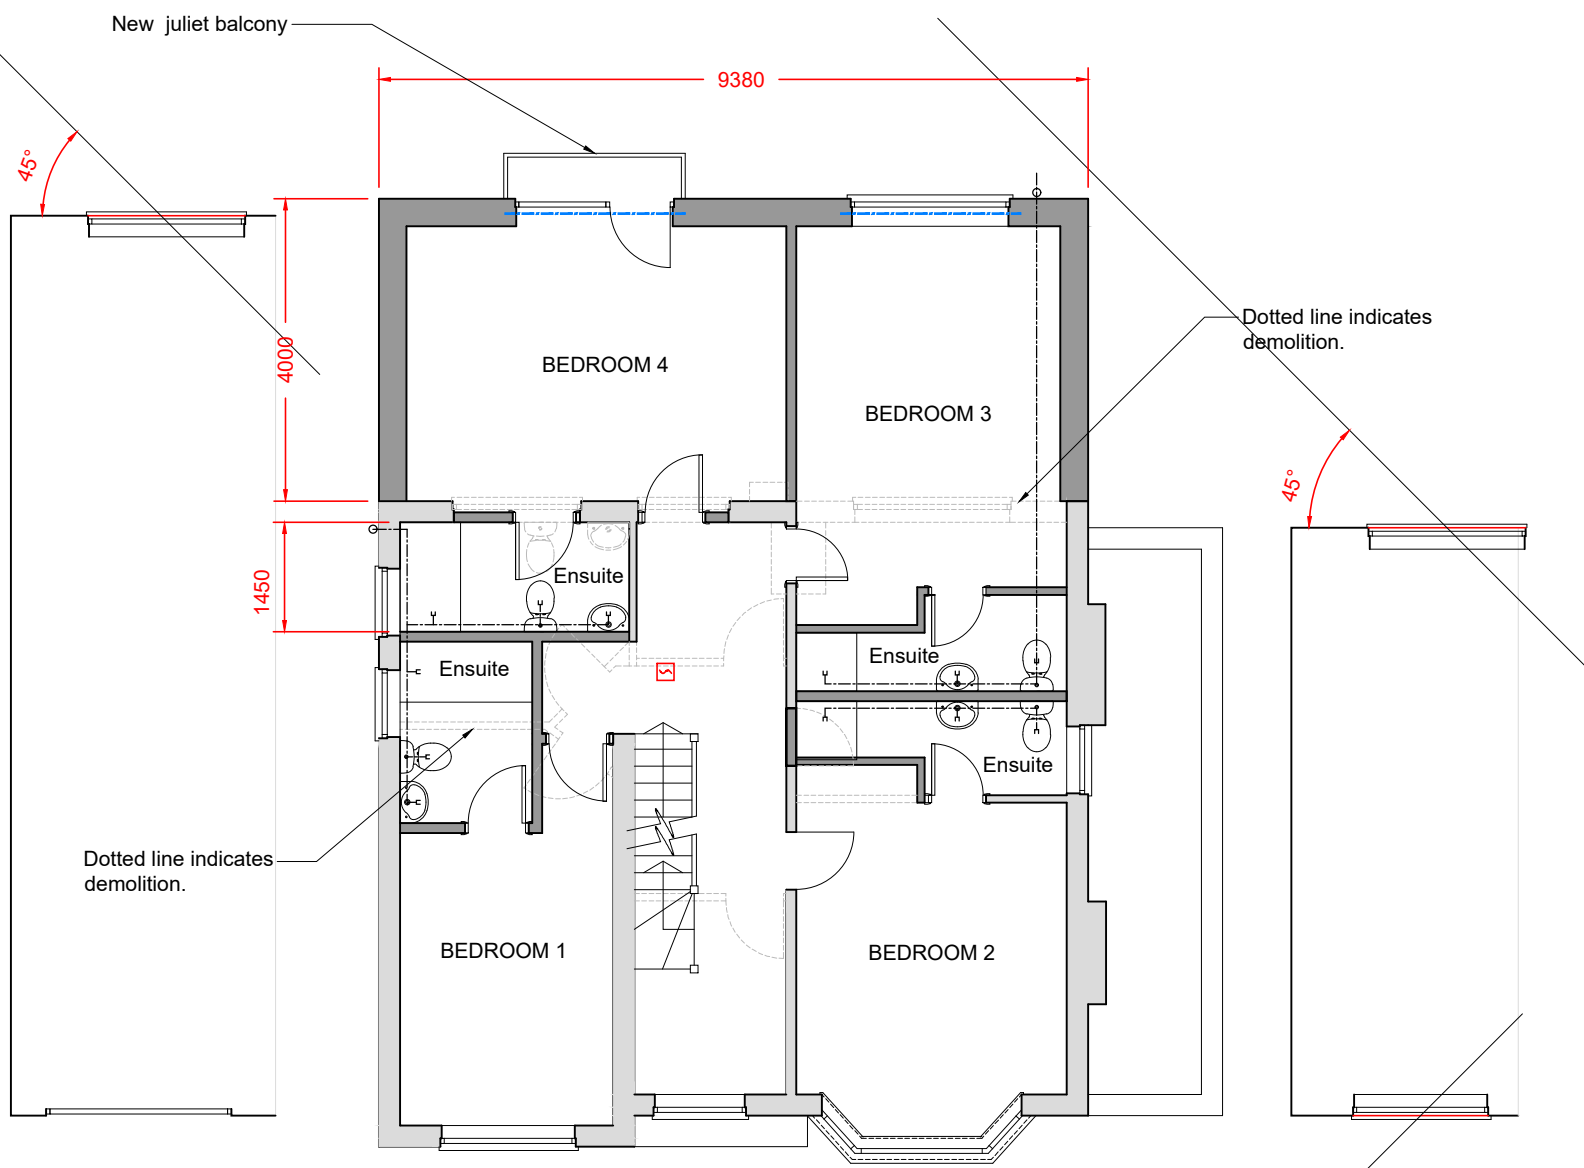

PROPOSED FIRST FLOOR PLAN
SCALE 1 : 100

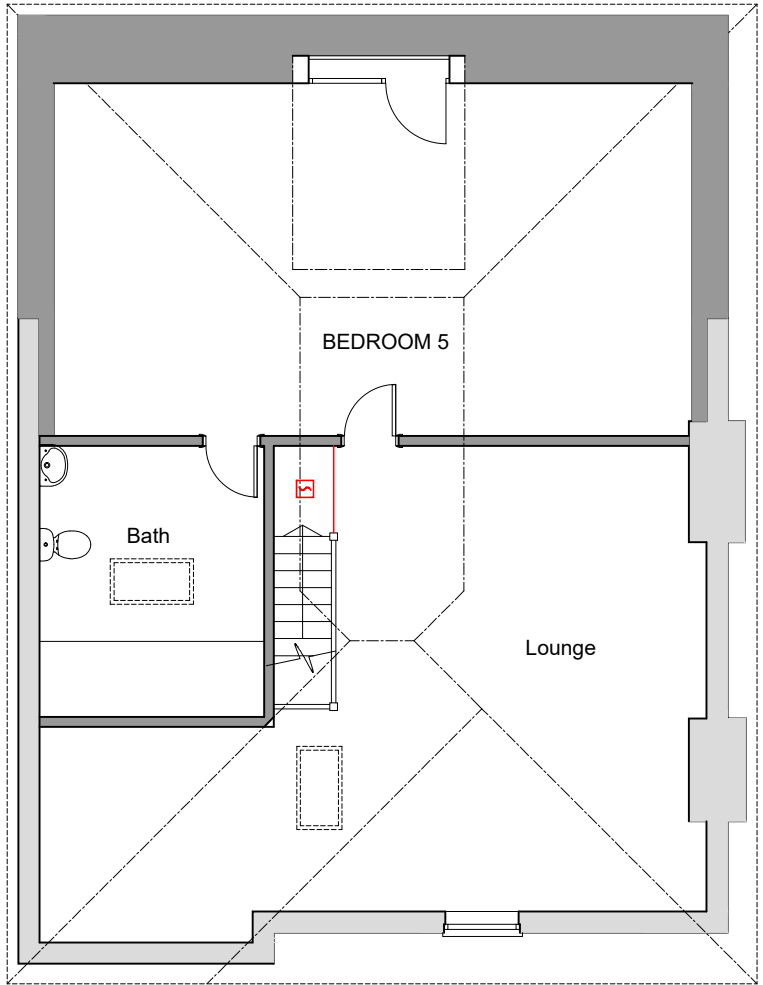

PROPOSED LOFT PLAN
SCALE 1 : 100

Note : Reference 2727/APP/2024/481 - Erection of a two storey extension to the rear, conversion of integral garage to habitable accommodation, erection of an outbuilding to the rear garden, following the demolition of existing outbuilding (amended drawings) is approved

Decision date : 10-05-24

Now seeking permission for a rear side dormer and juliet balcony

SK Design Consultants
22 Netley close
Caversham
Reading RG4 6SR
Tel : 07821111602

Client:
Mr GURJEET SINGH KOHLI

Project:
2 STOREY REAR EXTENSION

Location:
49 Hillingdon Hill, UXBRIDGE, Middlesex, UB10 0JG

Drawing Title:
PROPOSED PLANS AND ELEVATIONS

Date:
JUL 2026

Sheet Size:
A1

Drawn:
SK

Drawing No:
P1312-03

Revision:
.