



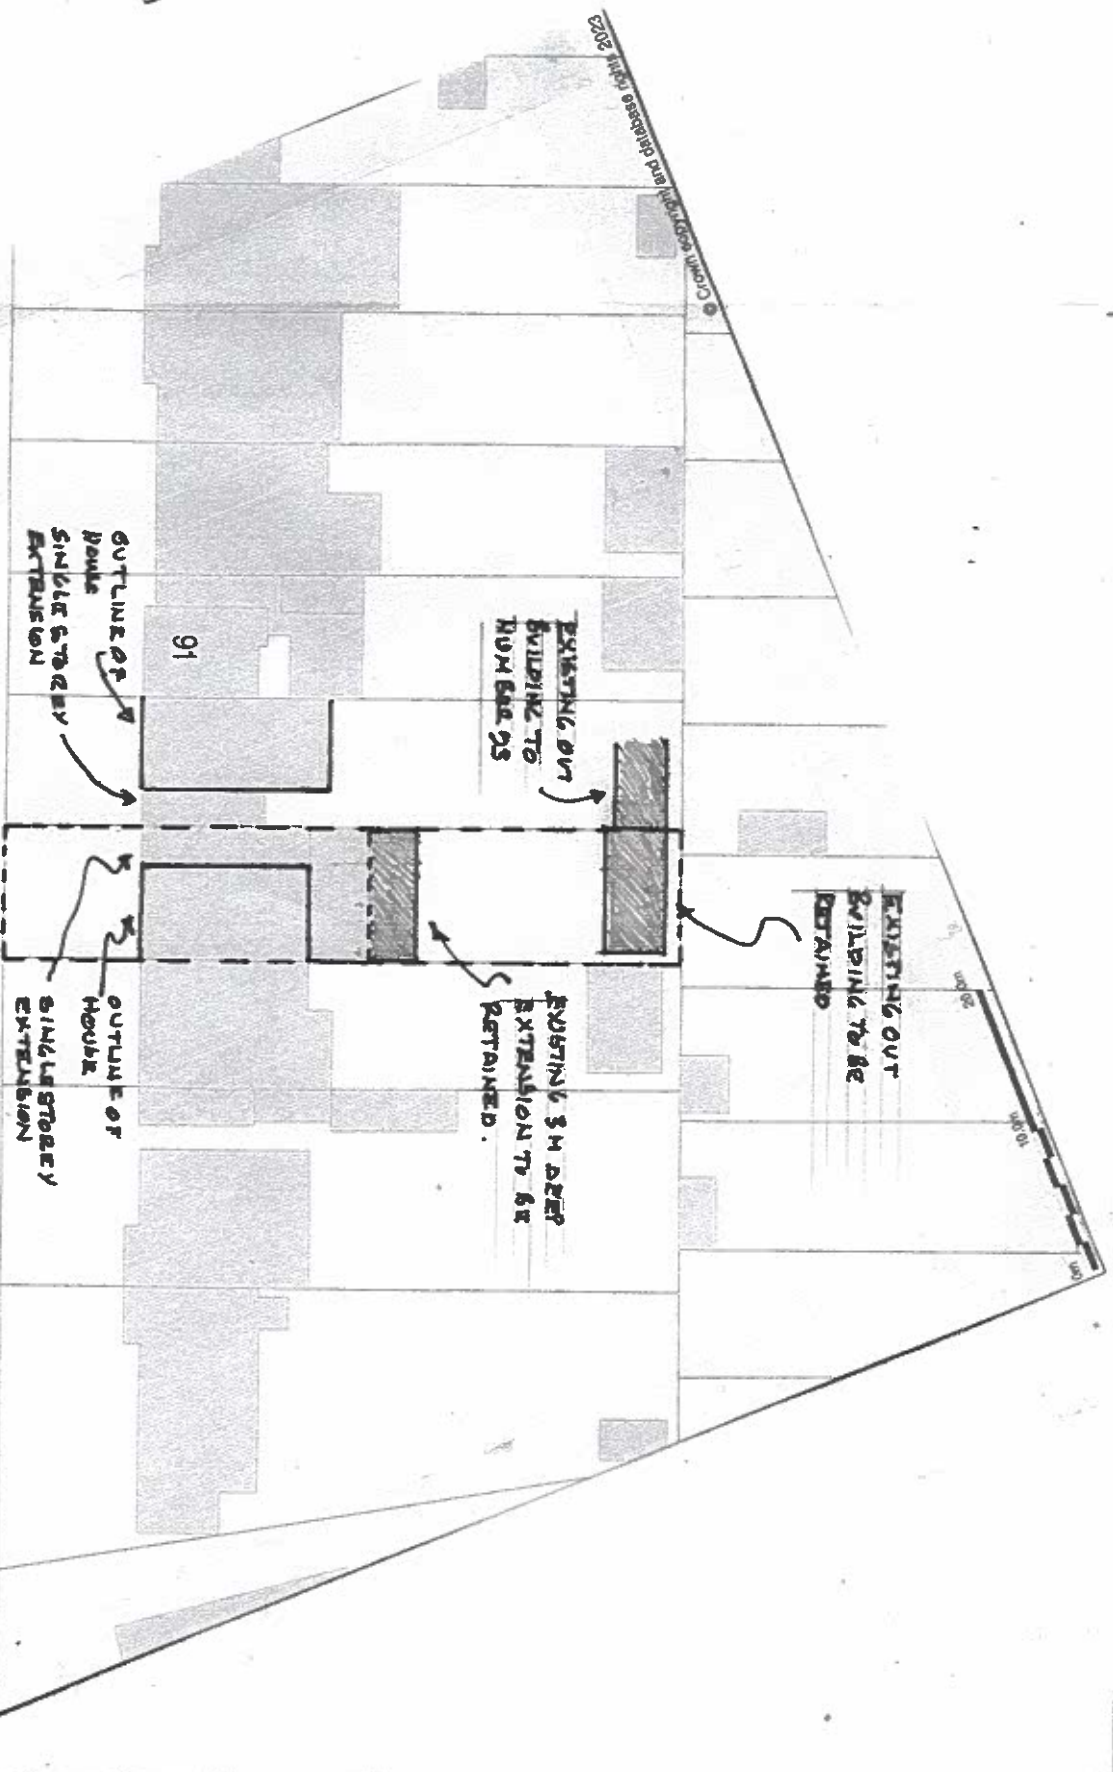

EXISTING SITE LOCATION PLAN (1:1250)

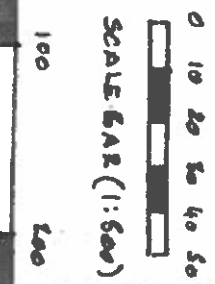

EXISTING SITE PLAN (1:500)

NOTES:

STUART A GREENBERG

TEL: 07956 120 864

EMAIL: STUART@GREENBERG2965@GMAIL.COM

Client MR RAMALINGAM SHANMUGALINGAM

Scale 1:1250 & 1:500

Drawing Title EXISTING SITE LOCATION & SITE PLAN

Job Title 95 PINNER ROAD, NORTHWOOD, MIDDX, HA6 1QN

Drawn by SAC

Date MAY 2023

Dwg No. SH/1 Rev