

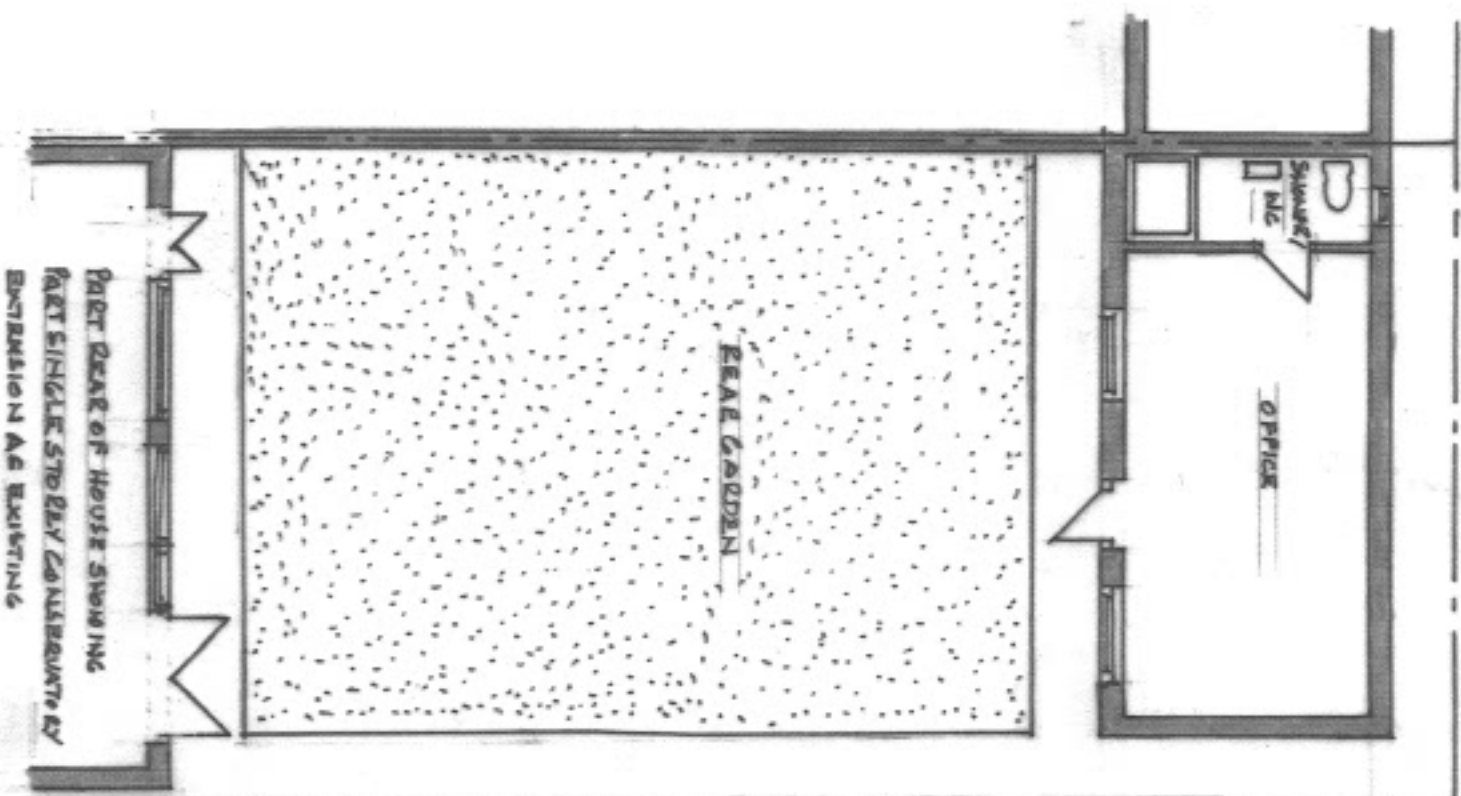


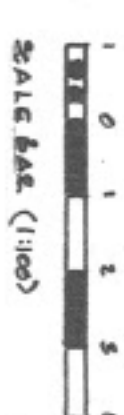

EXISTING FLOOR PLAN OF SINGLE STOREY
REAR OUT BUILDING AT END OF REAR GARDEN

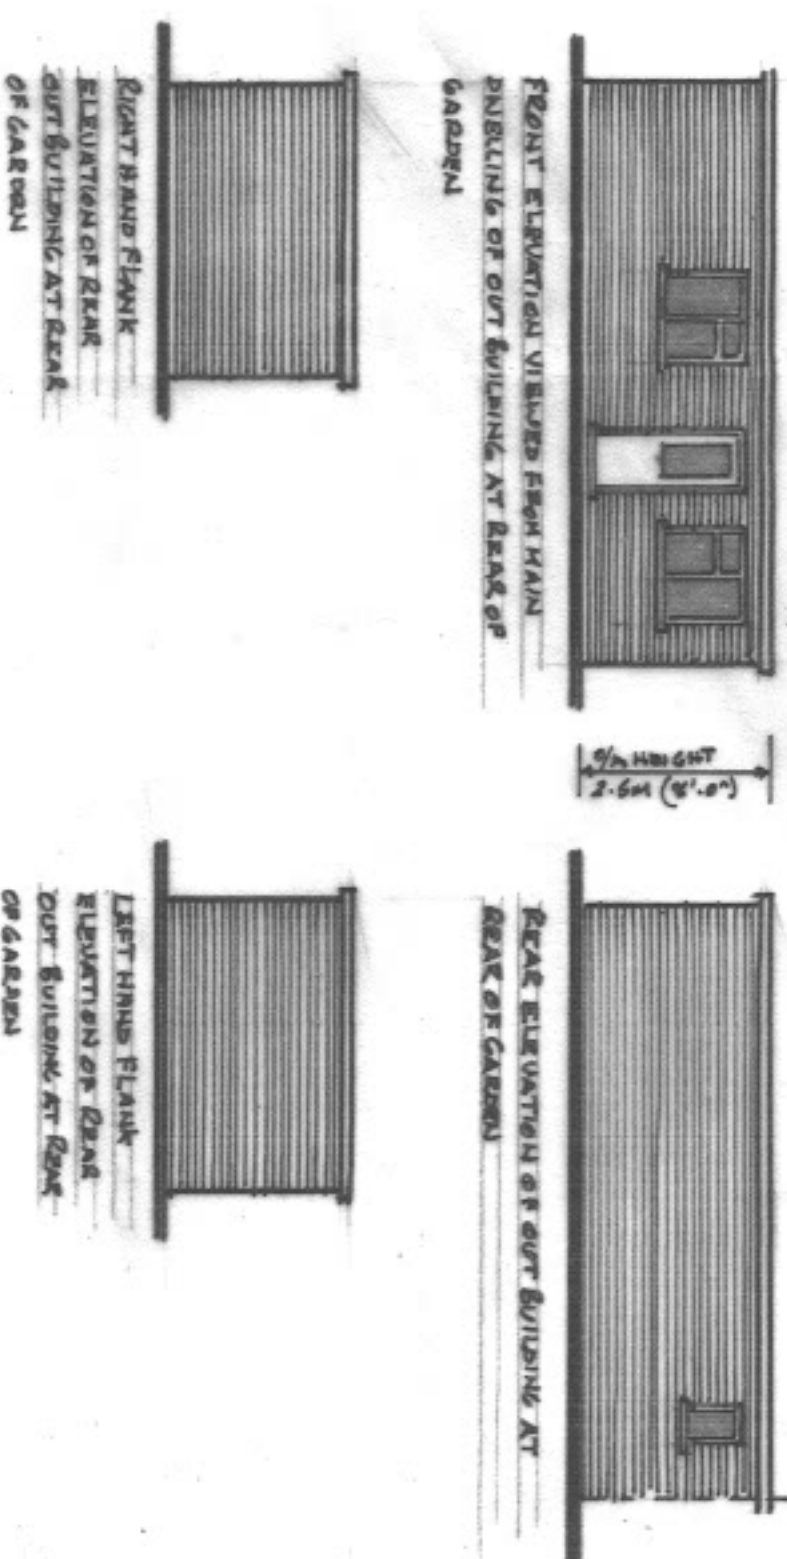

STUART A GREENBERG

TEL: 07966 120854

EMAIL: STUART.GREENBERG@2916.COM

NOTES:

Client

AREKALINKAM SHANMUGALINGAM

Scale

1:100

Drawing Title EXISTING PLAN & ELEVATIONS OF REAR OUT BUILDING

Job Title

96 FINNIE ROAD, NORTHWOODS,
WISPOX, HAVILAH

Drawn by

SAG

Date

MAY 2023

Rev

SH/2