


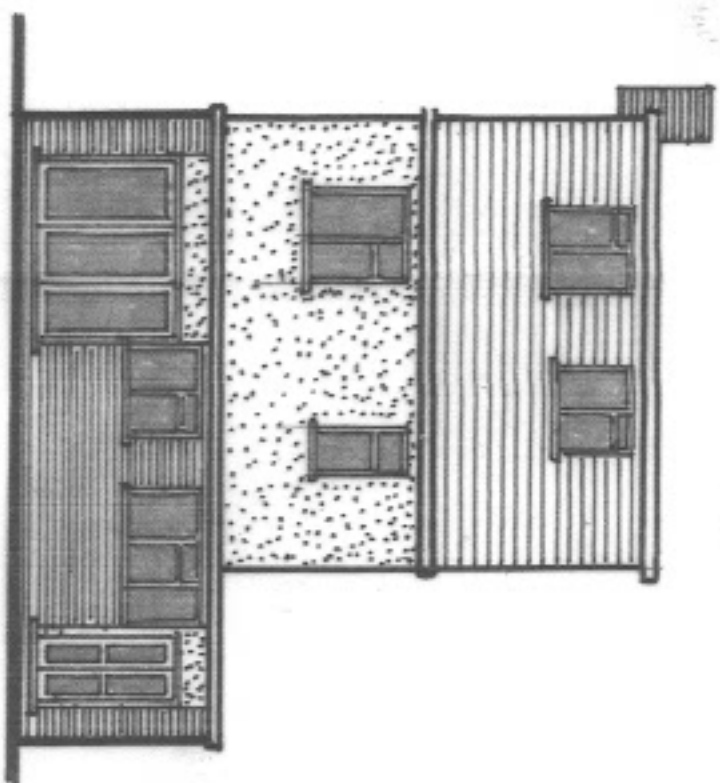


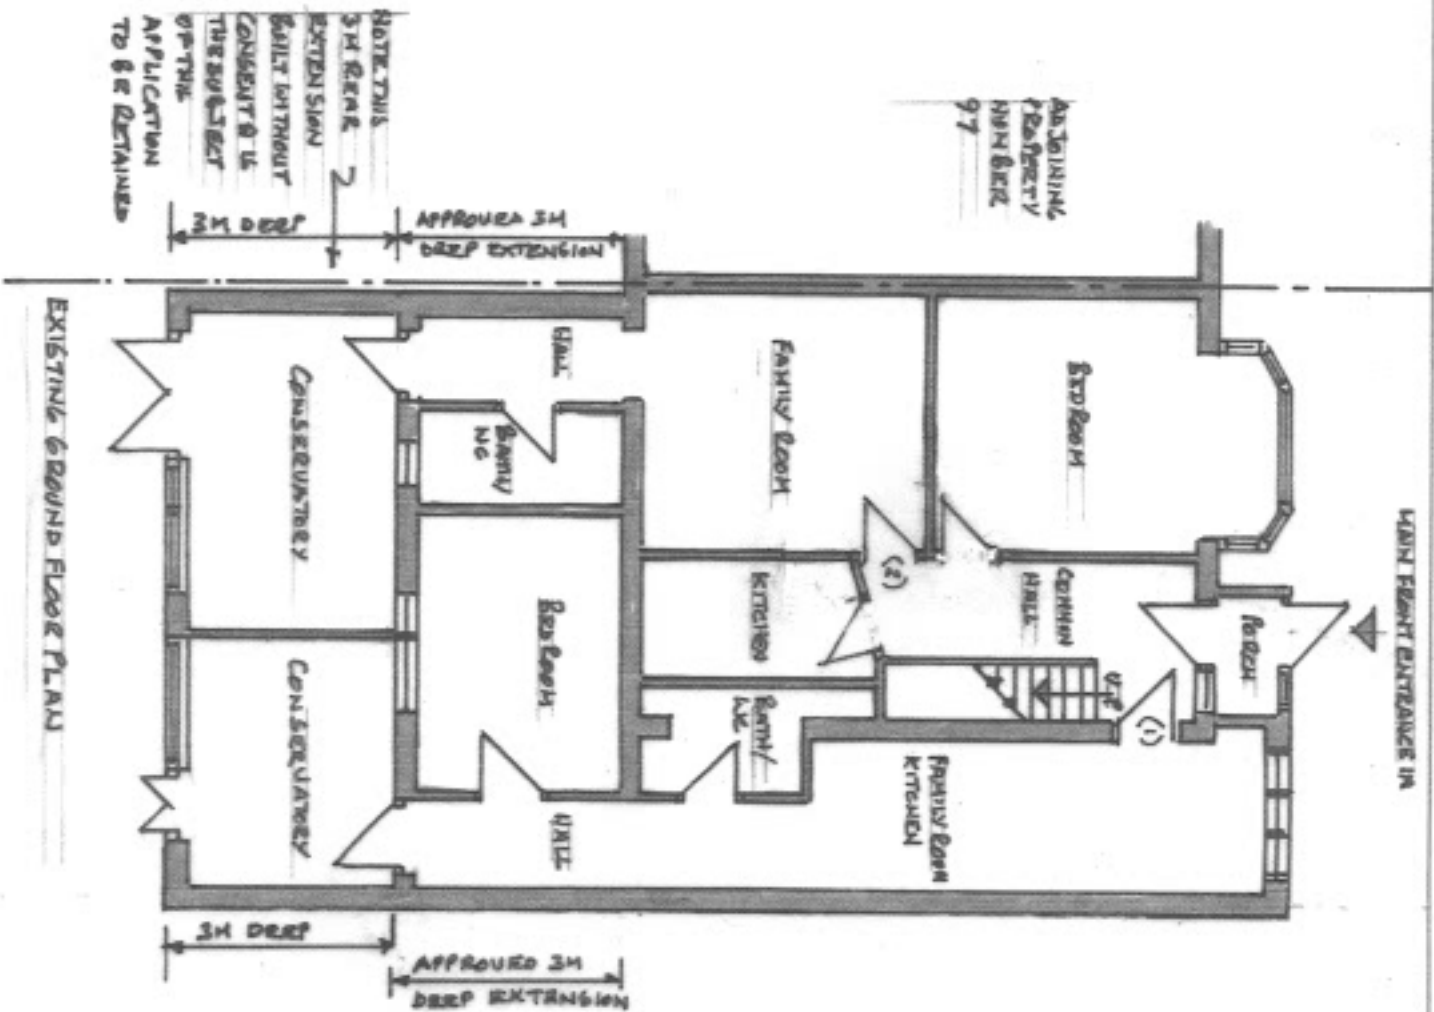

EXISTING REAR ELEVATION

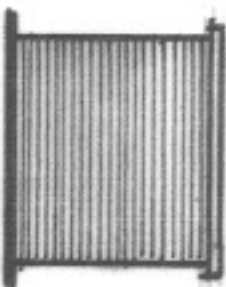

EXISTING LEFT HAND PLAN ELEVATION OF REAR EXTENSION

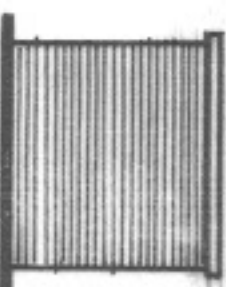

EXISTING RIGHT HAND PLAN ELEVATION OF REAR EXTENSION



SCALE BAR (1:100)

NOTES:

STUART A GREENBERG

TEL: 07956 120654

EMAIL: STUARTGREENBERG.2965@GMAIL.COM

Client

MR RAHALLING SHAMUGALINGAN

Scale 1:100

Job Title

95 FINNER ROAD, NORTHWOOD, MIDDX, HA6 1PH

Drawn by SAC

Date MAY 2023

Drawing Title EXISTING OF PLAN + REAR ELEVATION

Dwg No.

SH/3

Rev