
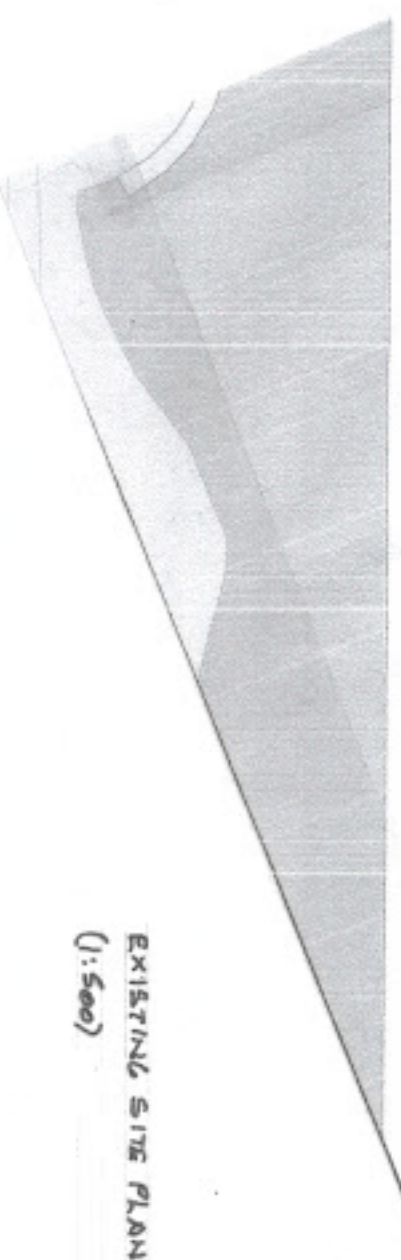


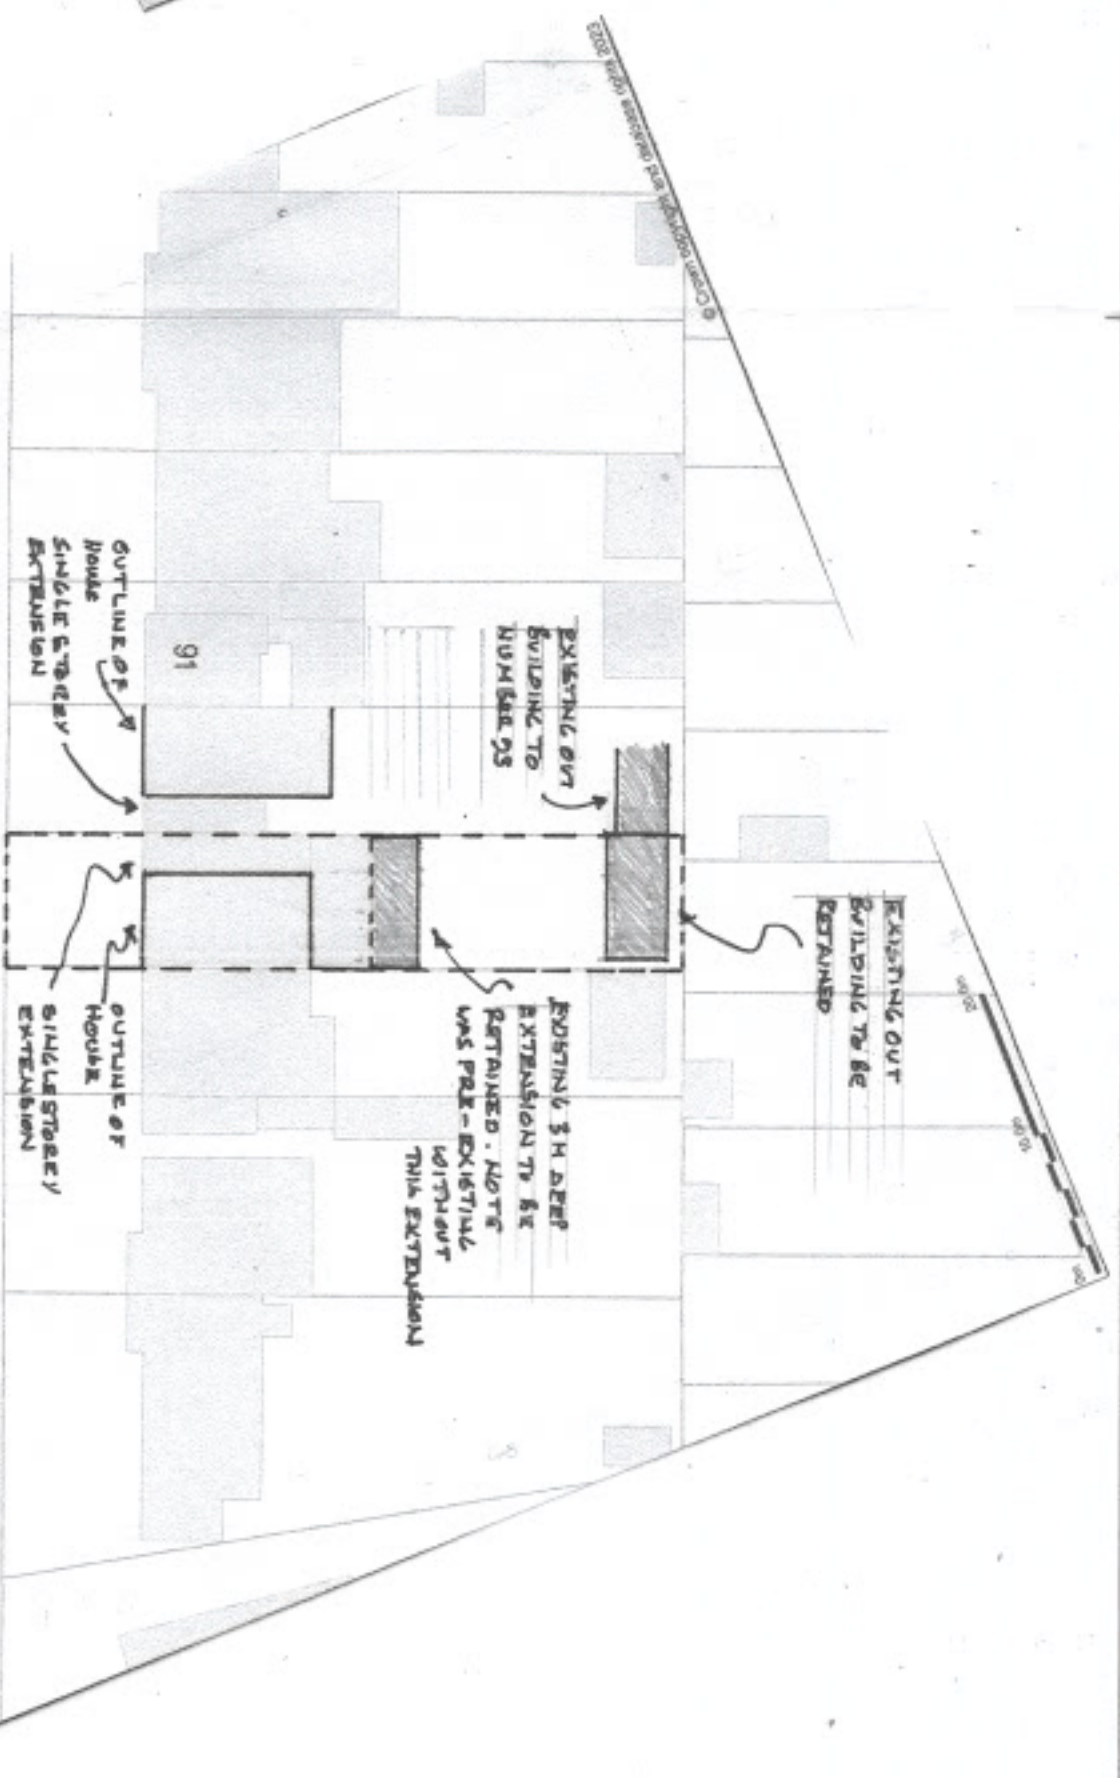

EXISTING SITE LOCATION PLAN (1:1250)

EXISTING SITE PLAN
(1:500)

STUART A GREENBERG

TEL: 07956 120 854

EMAIL: STUARTGREENBERG2965@GMAIL.COM

NOTES:

REV 'A' 27/6/23 NOTE ADDED RE FIRE-BRISTING
STATION

Client MR RAHALINGAM SHANMUGALINGAM

Scale

Drawing Title	EXISTING SMC
LOCATION 8 SITE PLAN	

Job Title

95 PINEER ROAD, NORTHWOOD,
HIOBX, H46 1QN

Drawn by **SAC**

Date MAY 20 23

Drg No.

SH/1

Rev

A