



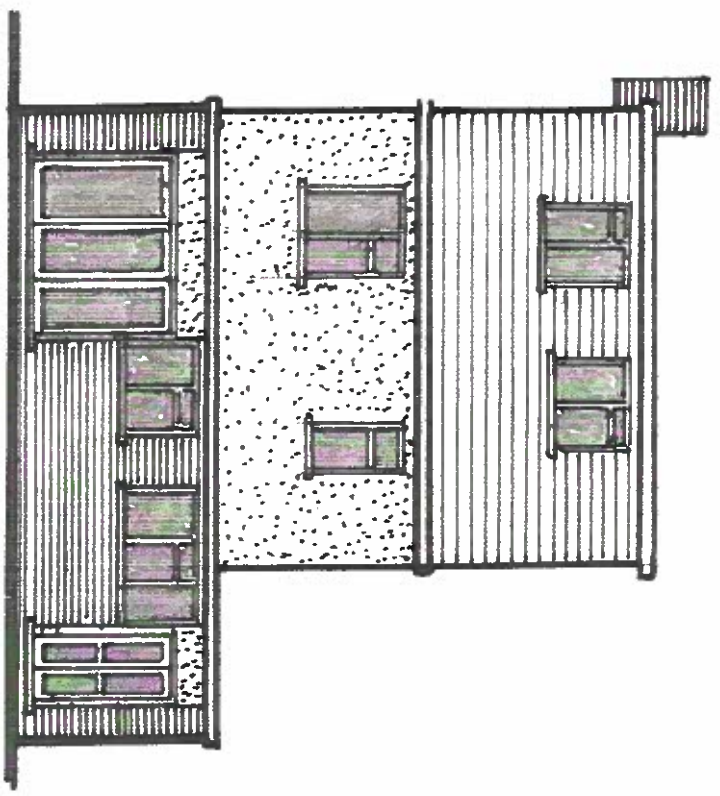

NOTE: OUT BUILDING AT REAR OF GARDEN GOES WITH FLAT (1) AT GROUND FLOOR SHOWN ON DWG NOS H/3A & REAR GARDEN SHARED BETWEEN GROUND FLOOR FLATS (1) & (2)

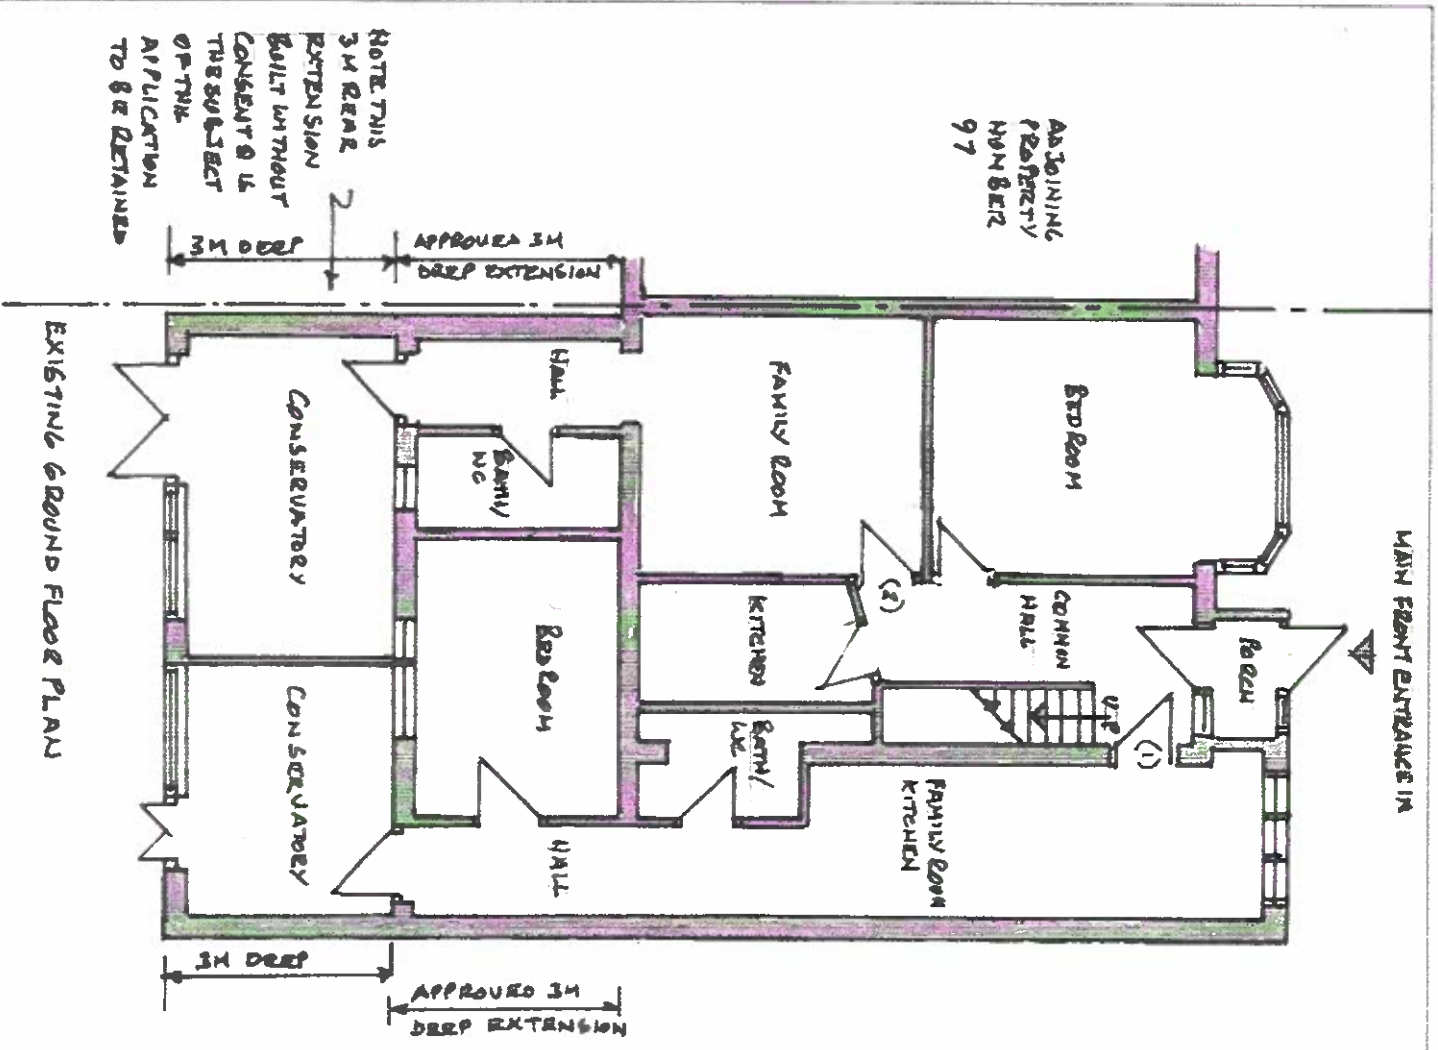

SCALE BAR (1:100)

STUART A GREENBERG TEL: 07956 120854 EMAIL: STUARTGREENBERG2965@GMAIL.COM		NOTES: REV 'A' 4/8/24. LARGE NOTE ADDED RE OUT BUILDING		Client MR RAMALINGAM SHANMUGALINGAM Job Title 95 PINNER ROAD, NORTHWOOD, MIDDLESEX, HA6 1PH		Scale 1:100 Drawing Title EXISTING OF PLAN + REAR ELEVATION		Drg No. SH/3 Rev A	
A PRODUCT OF THE UNO RANGE - ARCHITECT CAT No. 7313									