

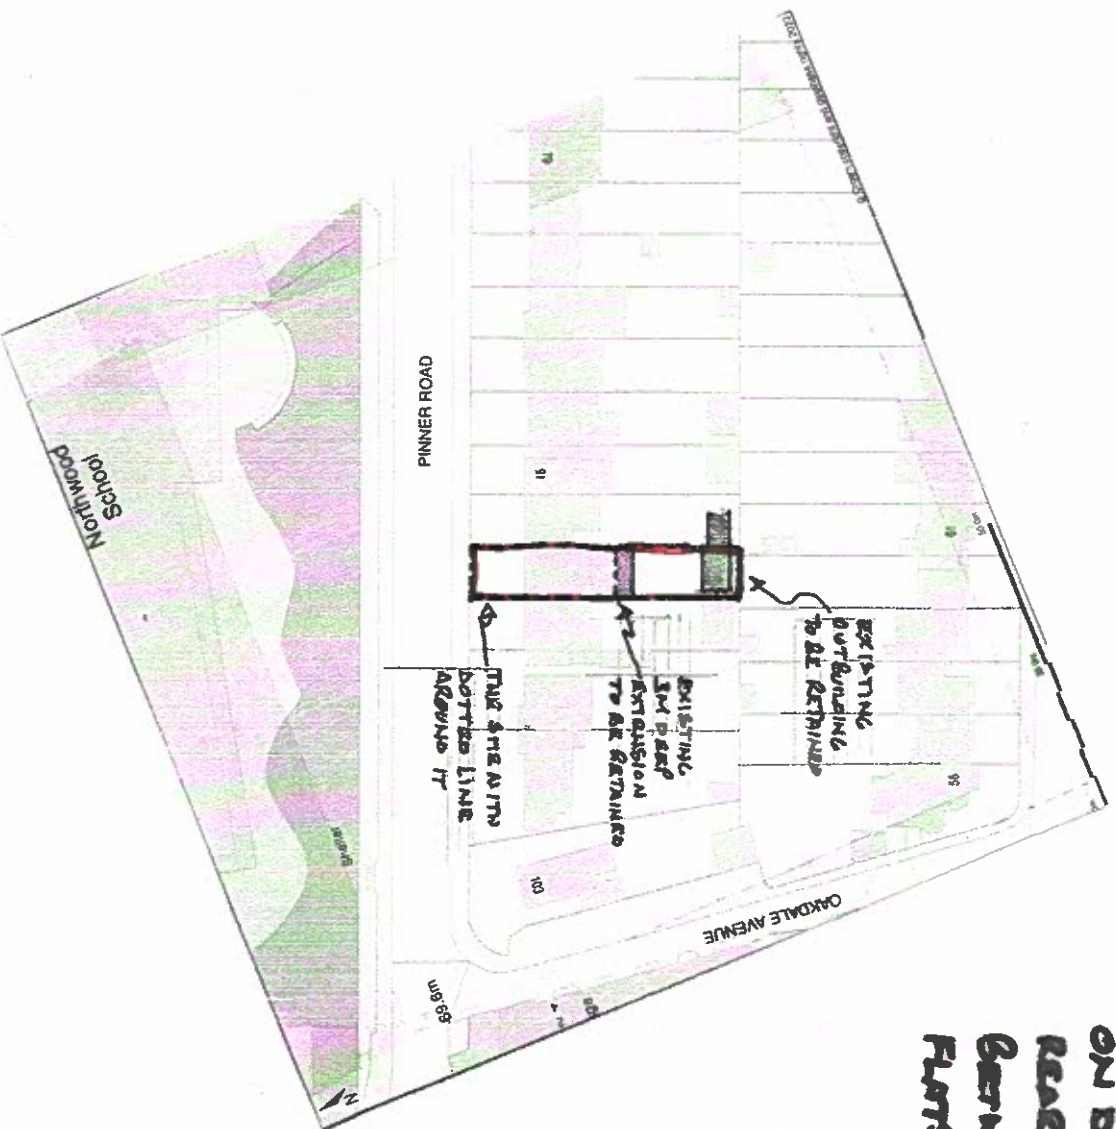


NOTE: OUT BUILDING AT REAR OF GARDEN GOES WITH FLAT (1) AT 6 REAR FLOOR SHOWN ON DWG NO SH/3A & REAR GARDEN SHARED BETWEEN 6 REAR FLOOR FLATS (1) & (2)

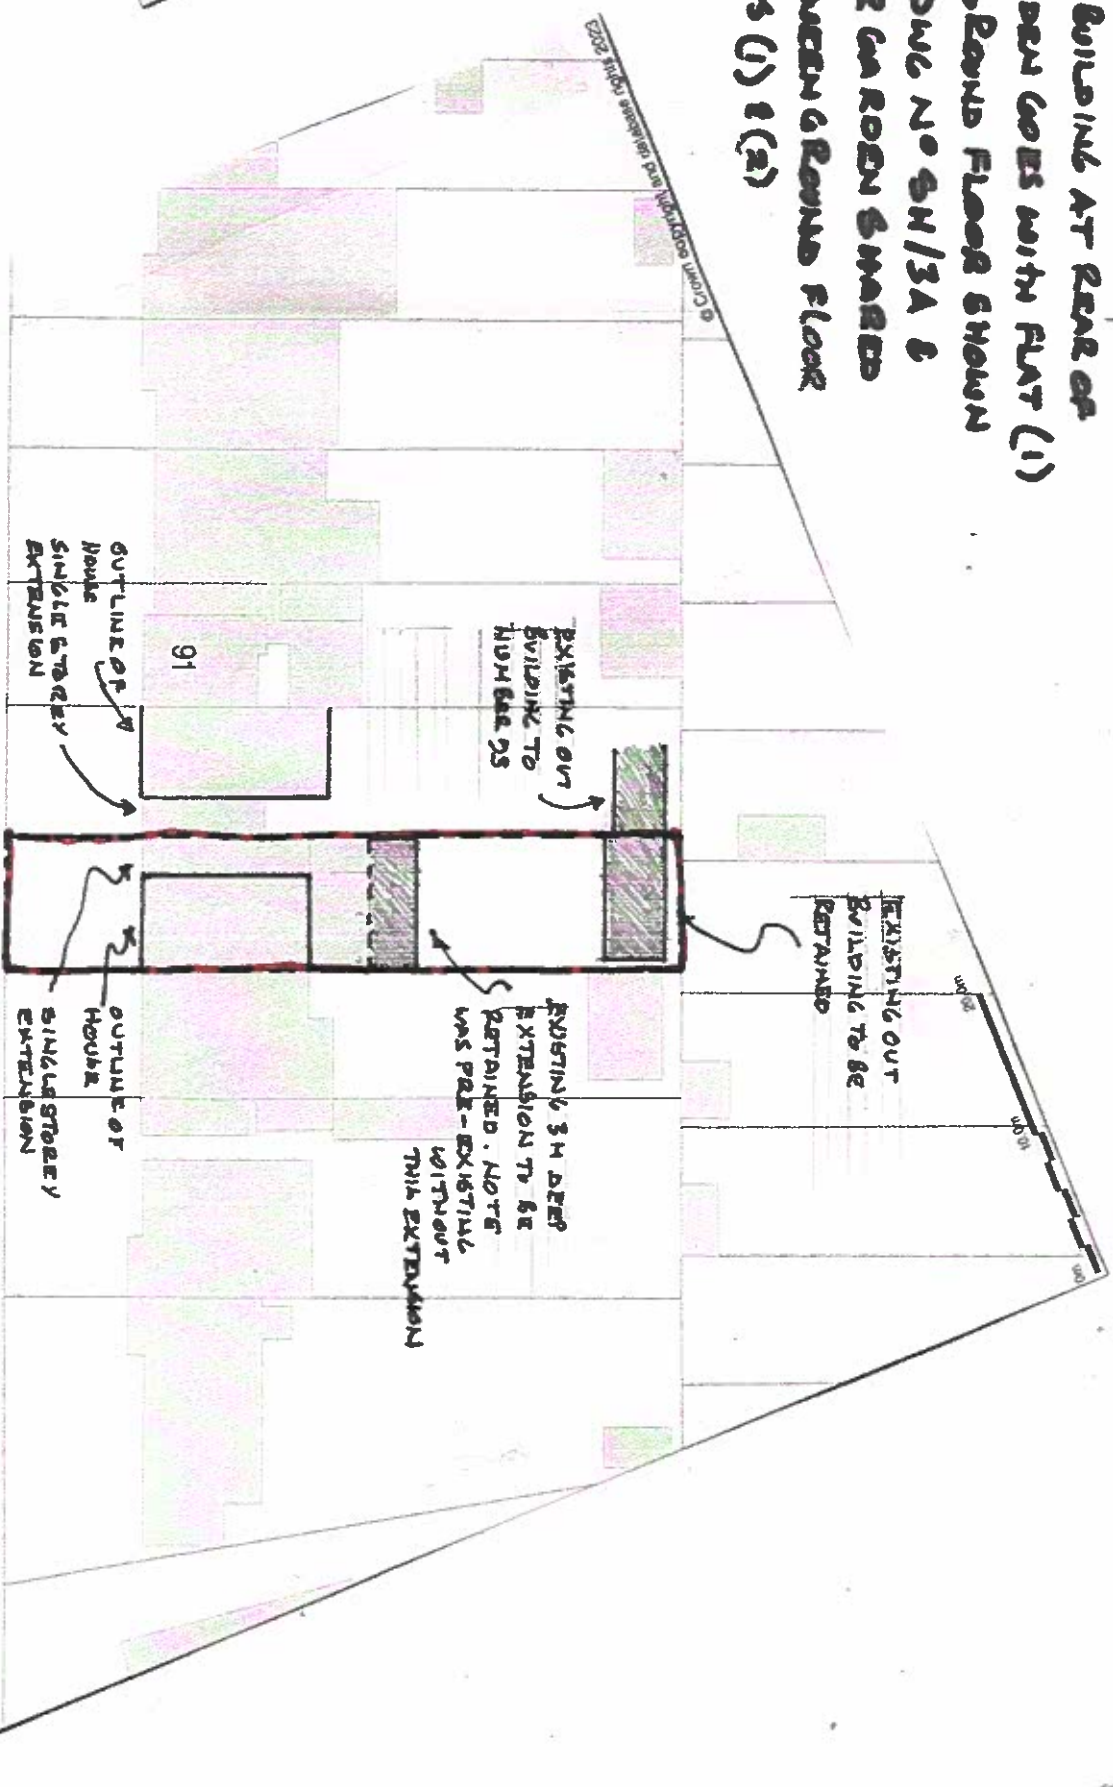

EXISTING SITE LOCATION PLAN (1:1250)

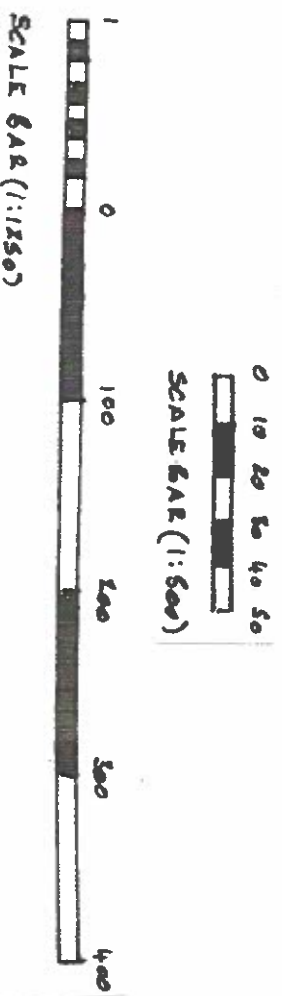

EXISTING SITE PLAN (1:500)

STUART A GREENBERG

TEL: 07956 120 864

EMAIL: STUARTGREENBERG@GMAIL.COM

NOTES:

REV 'A' 27/6/23 NOTE ADDED RE PRE-EXISTING

SITUATION

REV 'B' 4/6/24 LARGER NOTE ADDED RE OUT BUILDING

Client MR RAHALLINGAM SHANMUGALINGAM

Scale 1:1250 & 1:500

Drawing Title EXISTING SITE LOCATION & SITE PLAN

Job Title

95 PINNER ROAD, NORTHWOOD, MIDDX, HA6 1QN

Drawn by SAC

Date MAY 2023

Dwg No.

SH/1

Rev

8