


PHOTOGRAPH OF EXISTING FRONT ELEVATION OF OUR BUILDING

NOTES:

STUART A GREENBERG

TEL: 079 56 120 864

EMAIL: STUART@GREENBERG2466.COM

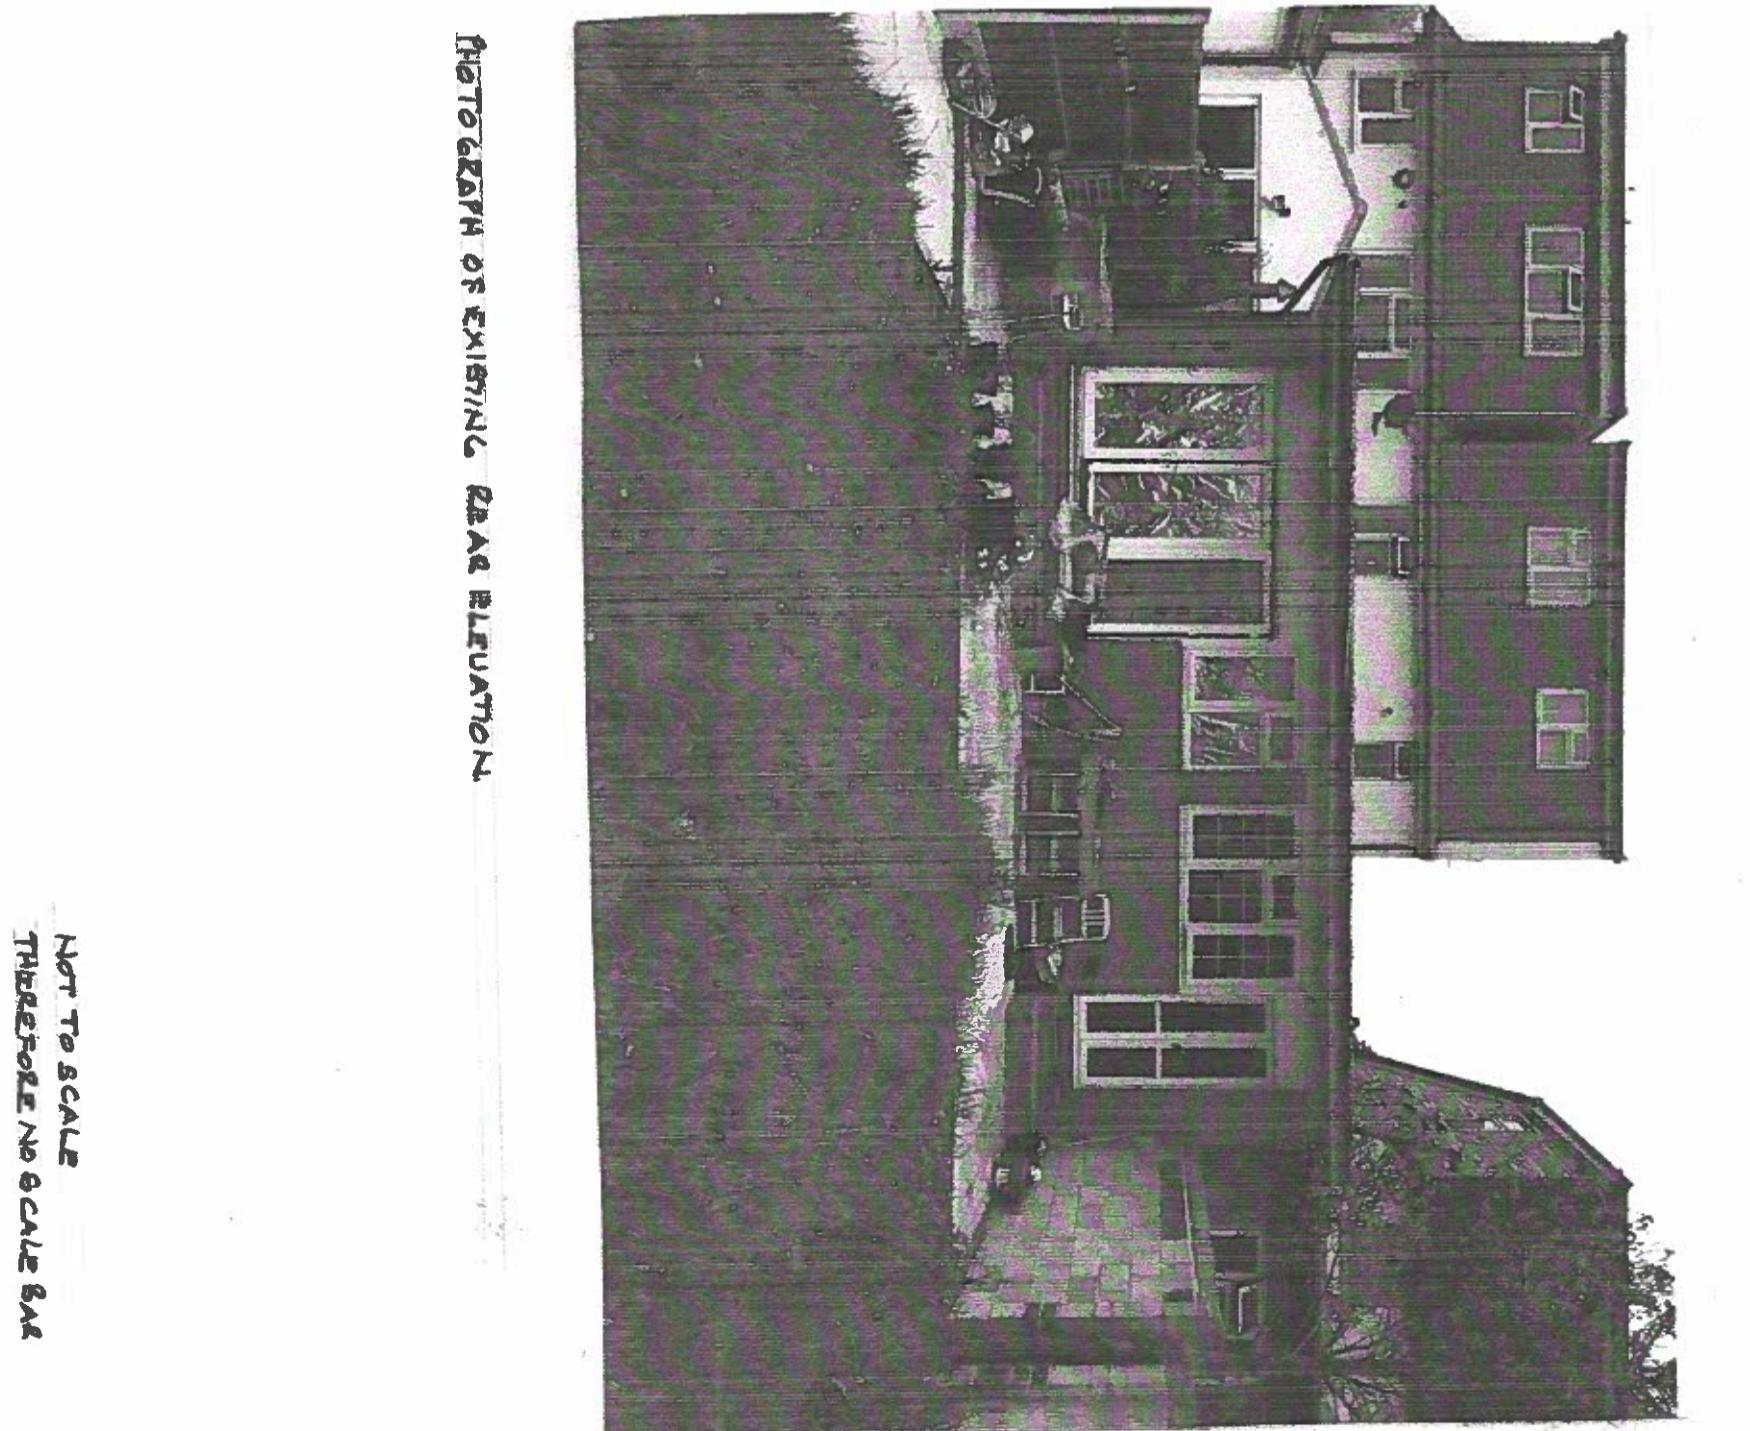

PHOTOGRAPH OF EXISTING REAR ELEVATION

NOT TO SCALE  
THEREFORE NO SCALE BAR

PHOTOGRAPH OF EXISTING FRONT ELEVATION OF OUR BUILDING	
Client MR RAHUL INGAM SHANMUGALINGAM	Notes:
Job Title 95 PINNER Road, NORTHWOOD, MIDDLESEX, HA6 1PN	
Date MAY 2023	
Scale N/A	Drawing Title PHOTOGRAPHS
Drawn by SAG	Drg No. SH/5
Rev	