

23 AUG 2024

23 AUG 2024

STUART A GREENBERG
INCORPORATED ARCHITECTURAL TECHNICIAN
"DONNA" 7 WILLENHALL AVENUE, NEW BARNET,
HERTFORDSHIRE, EN5 1JN.

TEL: 07956 120 854 (MOB)

EMAIL: stuartgreenberg2965@gmail.com

SENT SPECIAL DELIVERY

Development Management,

Directorate of Central Services,

Hillingdon Council,

3 North, Civic Centre,

High Street, Uxbridge, UB8 1JW.

For The Attention of Roz Johnson, Head of Development Management and Building Control.

21st August 2024

Dear Ms Johnson,

Re; Your Ref; 27283/APP/2024/2141;

Flat 1, 95 Pinner Road, Northwood;

Retrospective Application Erection of an Outbuilding to rear garden;

Further to your letter dated the 14th August last which was emailed to me, please find enclosed

4 No copies of our drawing numbered SH/1B, showing the site location plan at 1:1250 edged in red.

My client has informed me that he will be paying the planning application fee of £258 today or
Tomorrow.

We trust that you will now find everything in order and the application may now be further
processed?

Yours sincerely,



Stuart A Greenberg

Cc Ramalingam Shanmugalingam, Esq.


NOTE: OUT BUILDING AT REAR OF GARDEN LOTS WITH FLAT (1) AT GROUND FLOOR SHOWN ON DWG NO SH/3A & REAR GARDEN SHARED BETWEEN GROUND FLOOR FLATS (1) & (2)



EXISTING SITE LOCATION PLAN (1:1250)

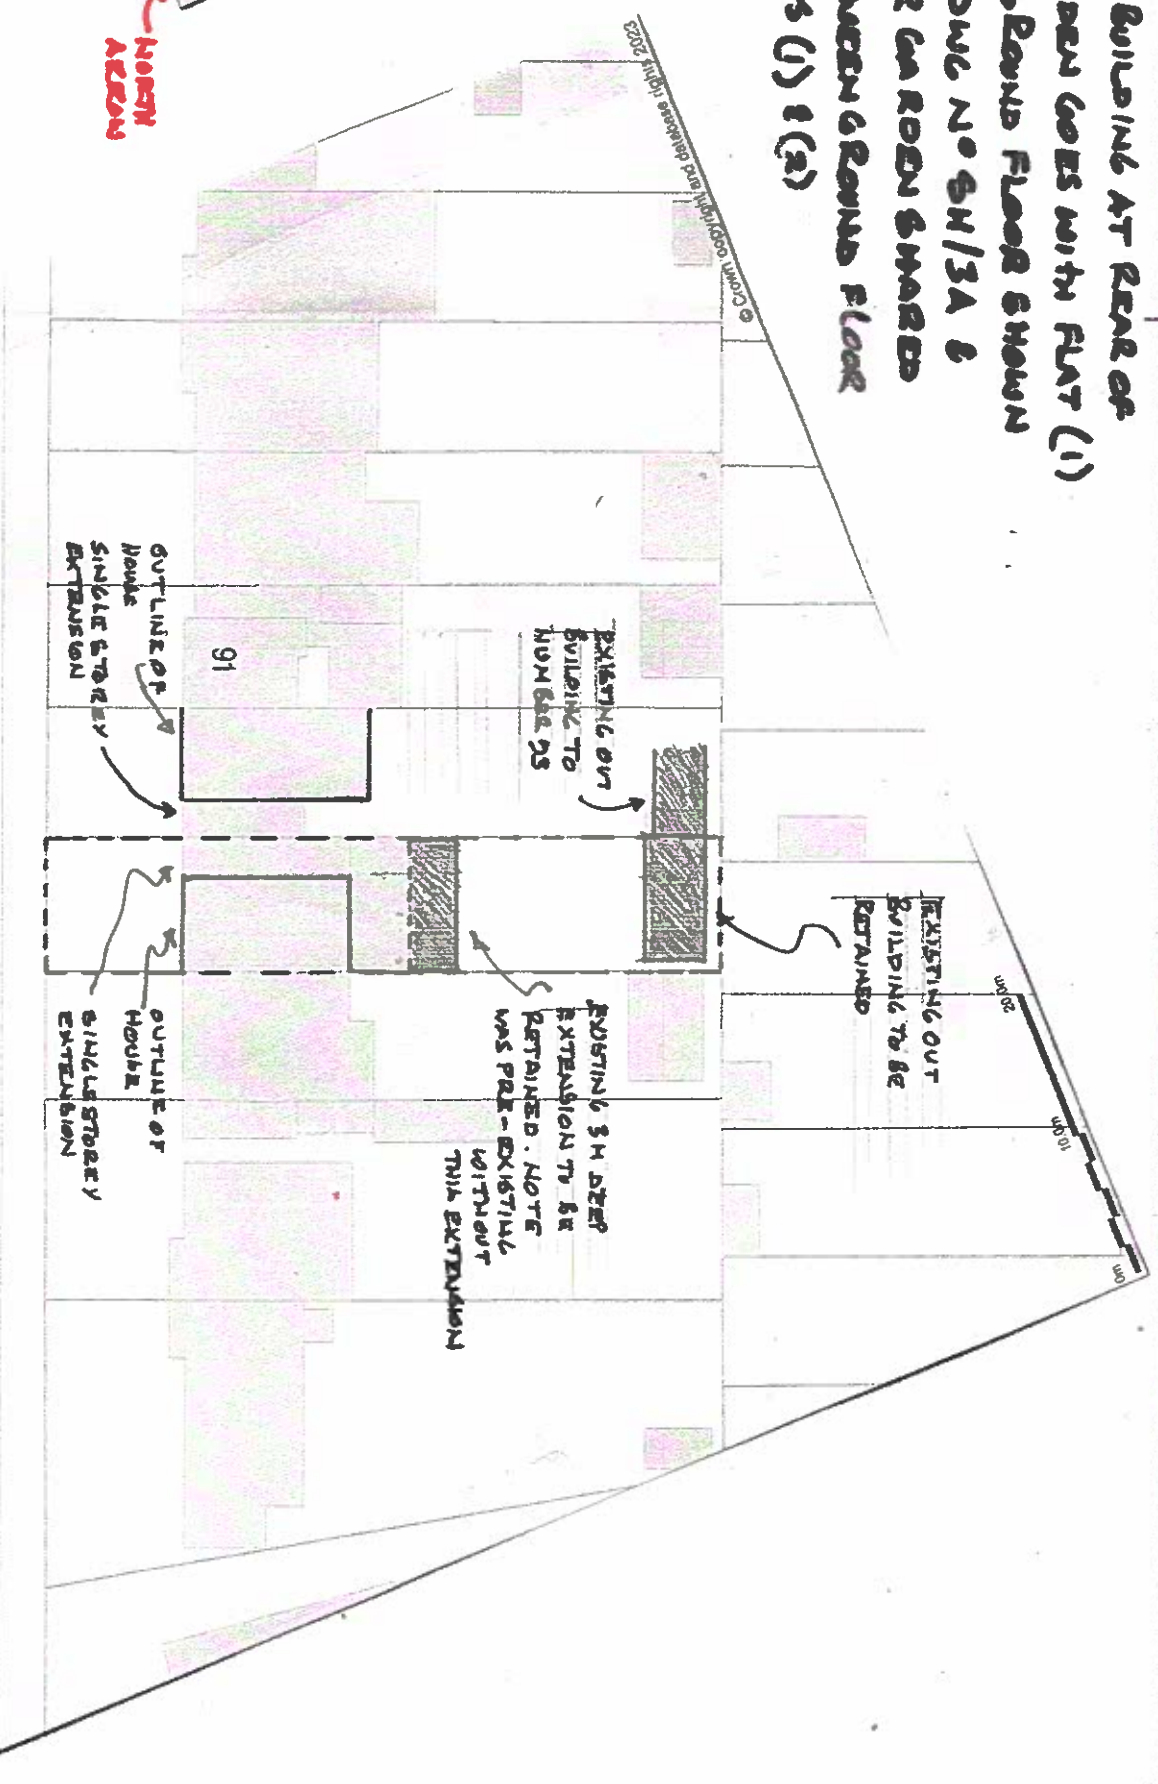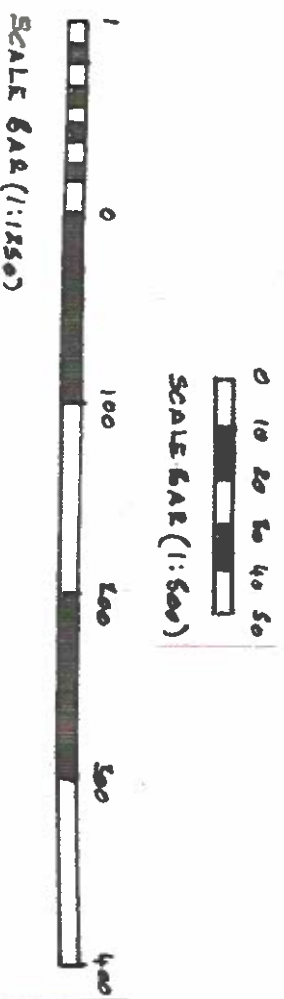

EXISTING SITE PLAN (1:500)

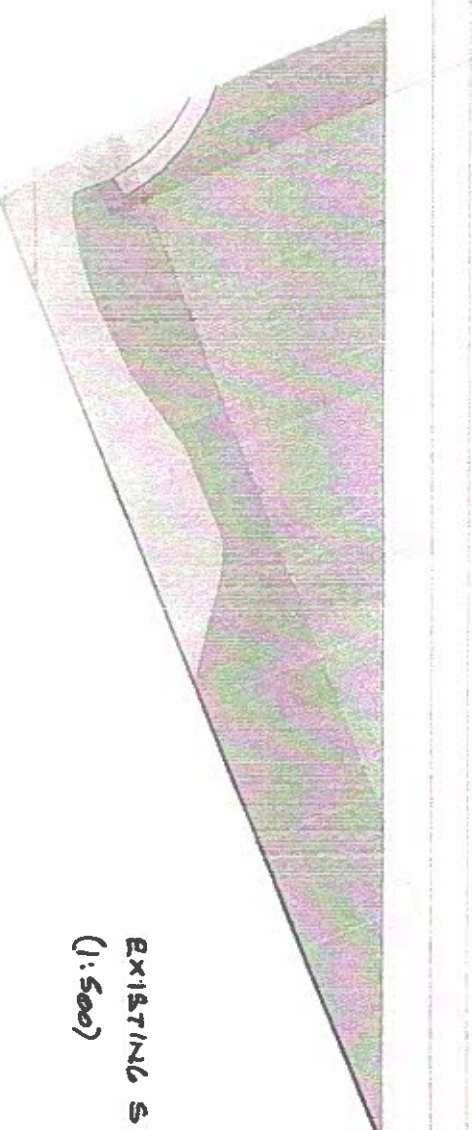

STUART A GREENBERG
TEL: 07956 120 864
EMAIL: STUARTGREENBERG2965@GMAIL.COM

NOTES:
REV 'A' 27/6/23 NOTE ADDED RE TRE-BUSTING SITUATION
REV 'B' 4/6/24 LARGER NOTE ADDED RE OUT BUILDING

Client: MR RAHALLINGAM SHANMUGALINGAM
Job Title: 95 PINNER ROAD, NORTHWOOD, MIDDX, HA9 1QN

Scale: 1:1250 & 1:500
Drawn by: SAC
Date: MAY 2023

Drawing Title: EXISTING SITE LOCATION & SITE PLAN
Dwg No.: SH/1
Rev: B