



LOCATION PLAN

Scale 1:1250







BLOCK PLAN

Scale 1:500




OUTBUILDING ON SITE

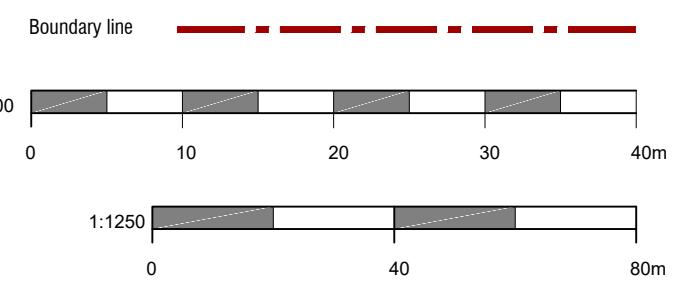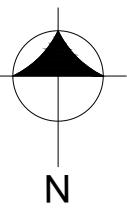


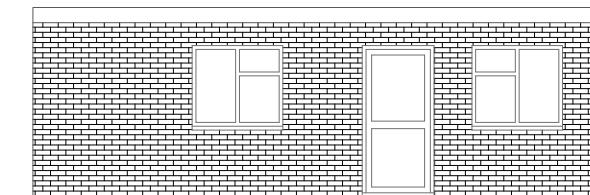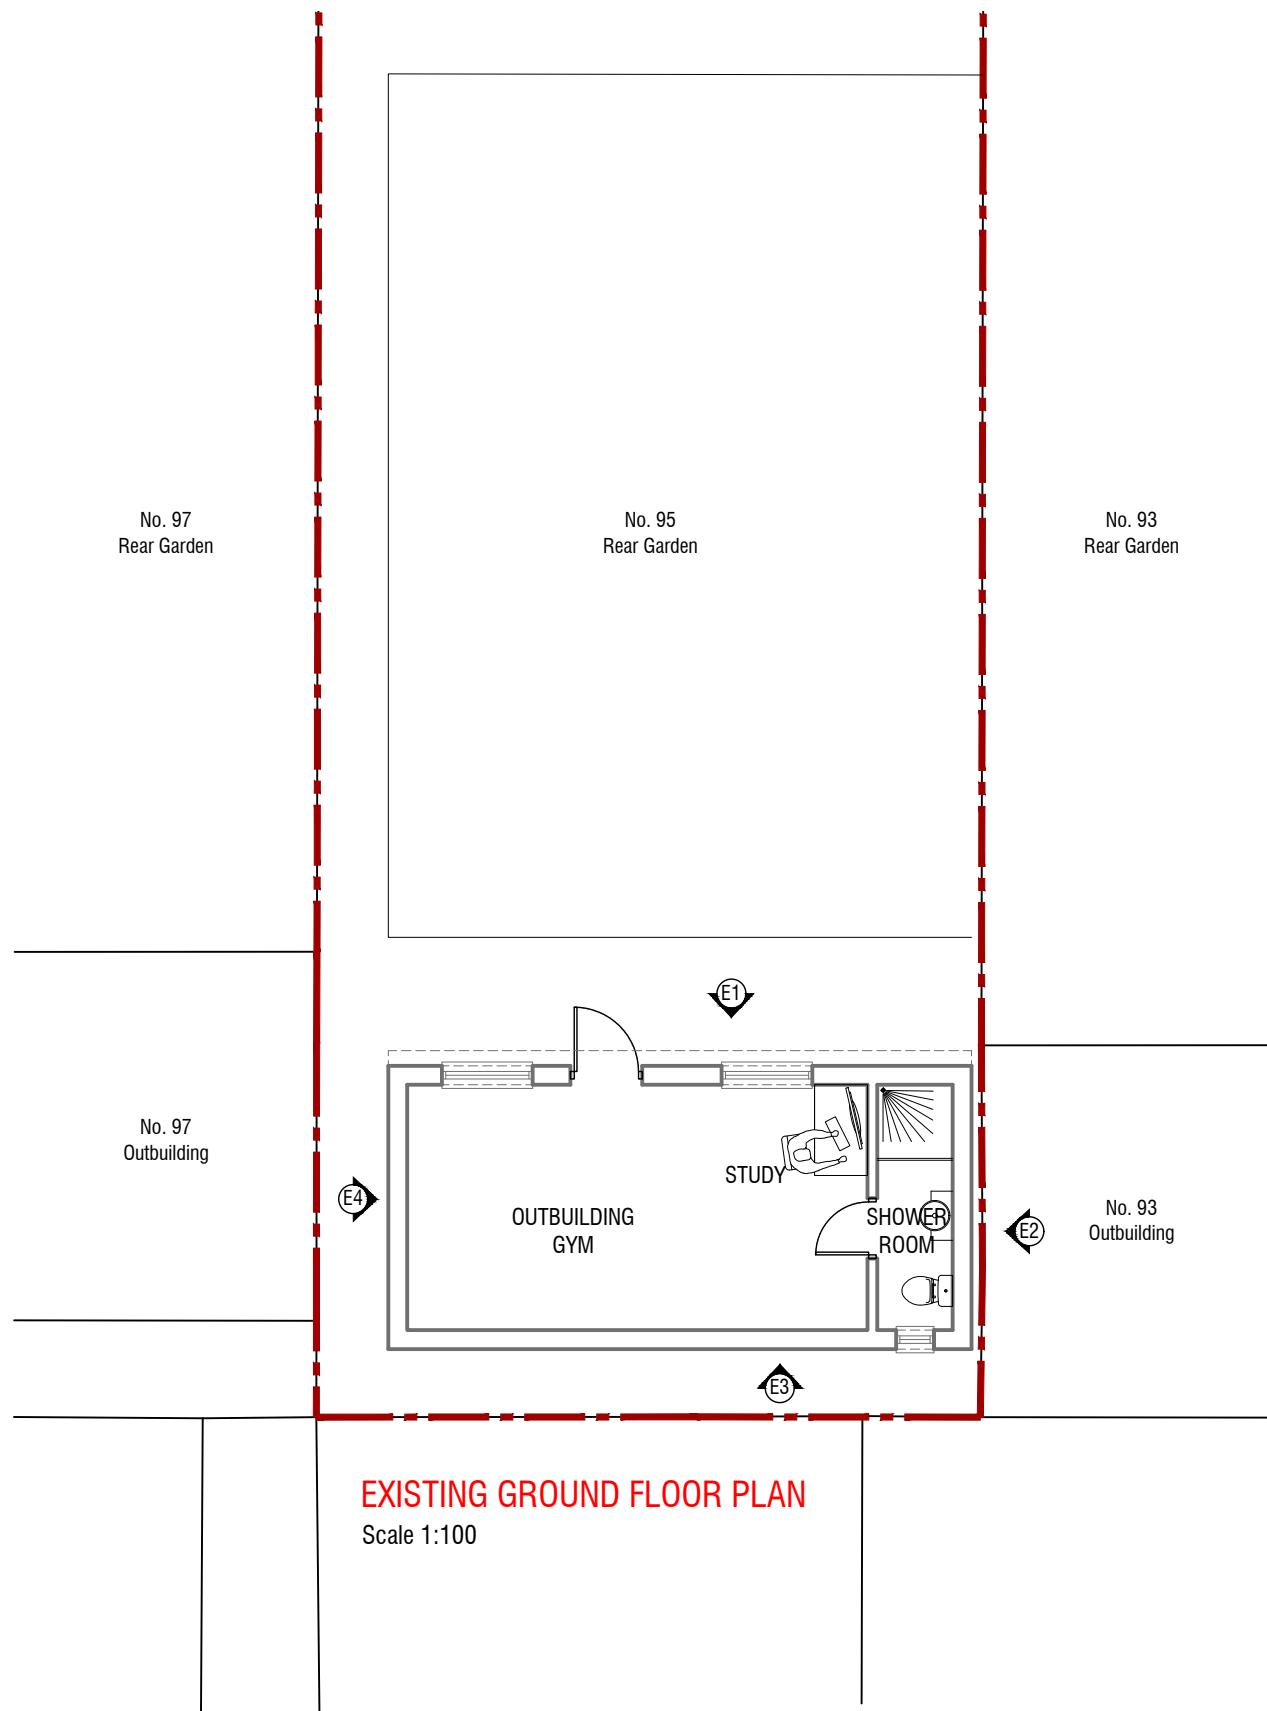


EXISTING ELEVATION (E1)
Scale 1:100

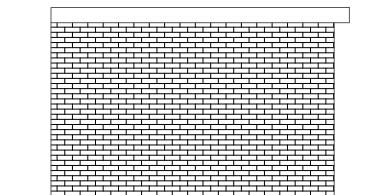


EXISTING ELEVATION (E2)
Scale 1:100

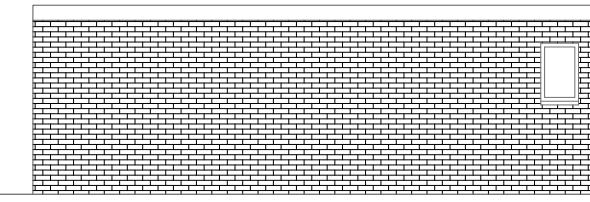

EXISTING ELEVATION (E3)
Scale 1:100

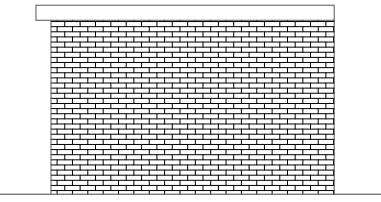




EXISTING ELEVATION (E4)
Scale 1:100

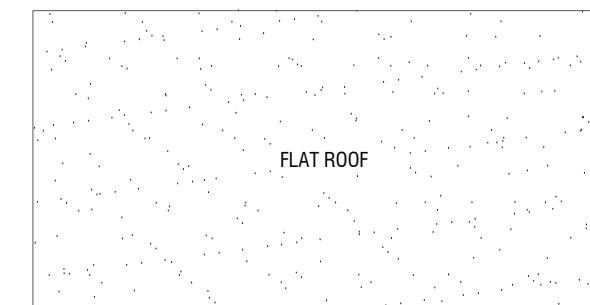


EXISTING ROOF PLAN
Scale 1:100

Boundary line

 


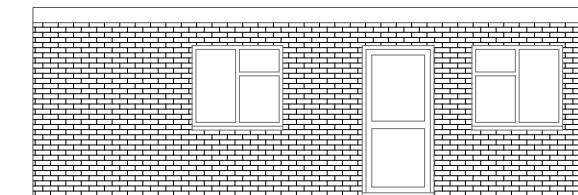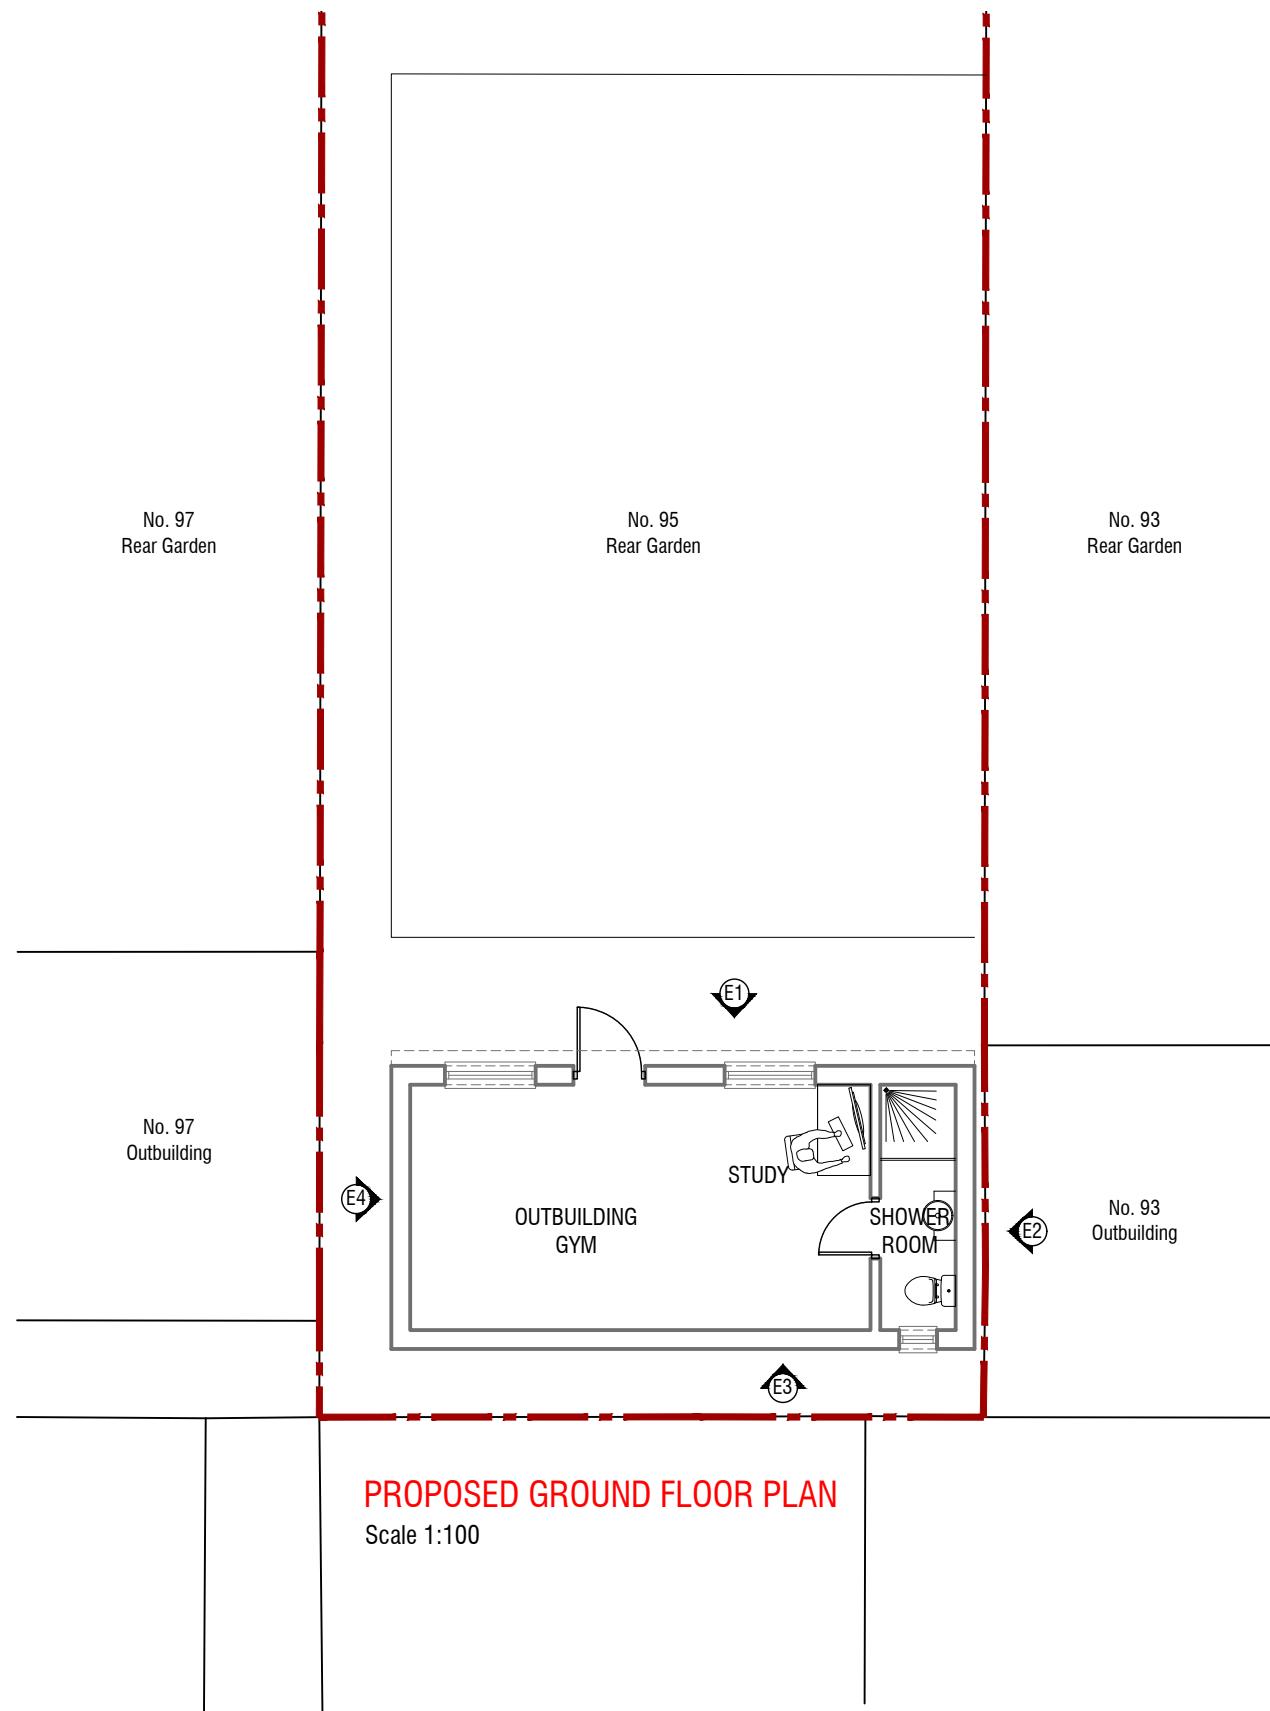


PROPOSED ELEVATION (E1)
Scale 1:100

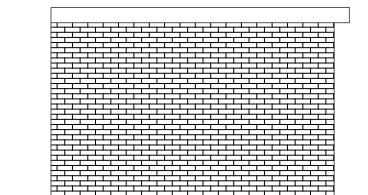


PROPOSED ELEVATION (E2)
Scale 1:100

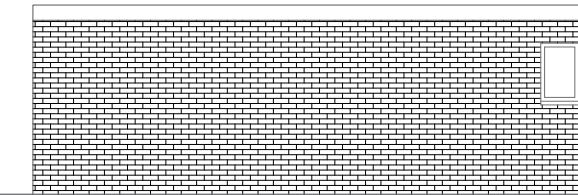

PROPOSED ELEVATION (E3)
Scale 1:100

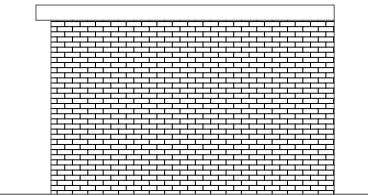

PROPOSED ELEVATION (E4)
Scale 1:100

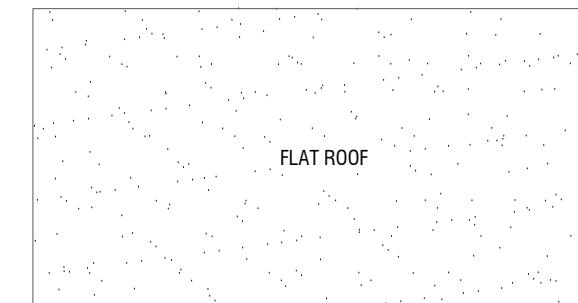

PROPOSED ROOF PLAN
Scale 1:100

Boundary line

