


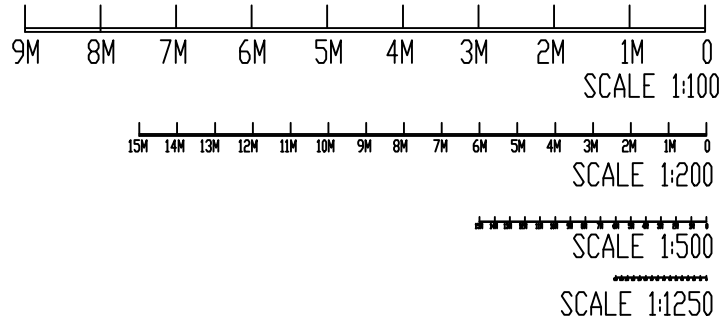

NOTES:

1. THIS DRAWING IS NOT APPROVED FOR CONSTRUCTION.
2. PRIOR TO COMMENCEMENT OF WORK, DRAWINGS TO BE SIGNED OFF BY BUILDING CONTROL INSPECTOR.
2. PARTY WALL (ETC) ACT 1997 TO BE AGREED WITH ADJOINING NEIGHBORS PRIOR TO CONSTRUCTION.
3. ALL MEASUREMENTS TO BE CHECKED ON SITE & NOT BE SCALED FROM THIS DRAWING.
4. ALL WORKS TO MEET LOCAL AUTHORITY'S SET STANDRODS.

Comments

The General contractor is responsible for the verification of all dimensions on site and shall inform the contract administrator of any discrepancies.

Do not scale from this drawing. Use figure dimension only.

All furniture shown in drawings is for illustration purposes only.

Existing foundations, lintels and wall to be exposed if required by Building Control for assessment and upgrading if found inadequate.

Fire Precautions:

All doors marked with FD30 to be to current British Standards.
All new fire doors to be fitted with 3x4" steel butt hinges or 3x30min fire rated hinges, with appropriate CE and BS EN stamps on each hinge if using brass or chrome.

Self contained mains operated interlinked smoke alarms (BS 5446) and fitted with battery backup to be provided to all landings and hall ceiling shown as (SD).

Staircases:

Actual size of riser & tread for the proposed staircase, to be confirmed on site prior to installation by staircase specialist to avoid any issues with headroom/pitch.

PRELIMINARY DESIGN

PLEASE PRINT, SIGN AND DATE TO APPROVE DRAWINGS FOR CLIENT/S.

SIGNATURE:
PRINT NAME:
DATE:

REVISIONS:

DATE	DESCRIPTION
18-06-21	AMENDMENTS
22-06-21	AMENDMENTS
22-06-21	ADDITION OF LOCATION & SITE PLANS

30 High Street
Harefield
UB9 6BU
Phone : 01753 826860
Fax: 01895 811051
info@assetlofts.com

PROJECT DESCRIPTION:

PROPOSAL FOR SINGLE STOREY REAR EXTENSION & INTERNAL ALTERATIONS

PROJECT DETAILS:

MR. JOHN SAUNDERS

43 FILEY WAYE
RUSLIP
HA4 9AT















DRAWING NO.: 43FW/16062021/REV-C

DATE: 16 JUNE 2021

SCALE: 1:100 , 1:200 & 1:1250 @A1

DRAWN BY: TS

CHECKED BY:

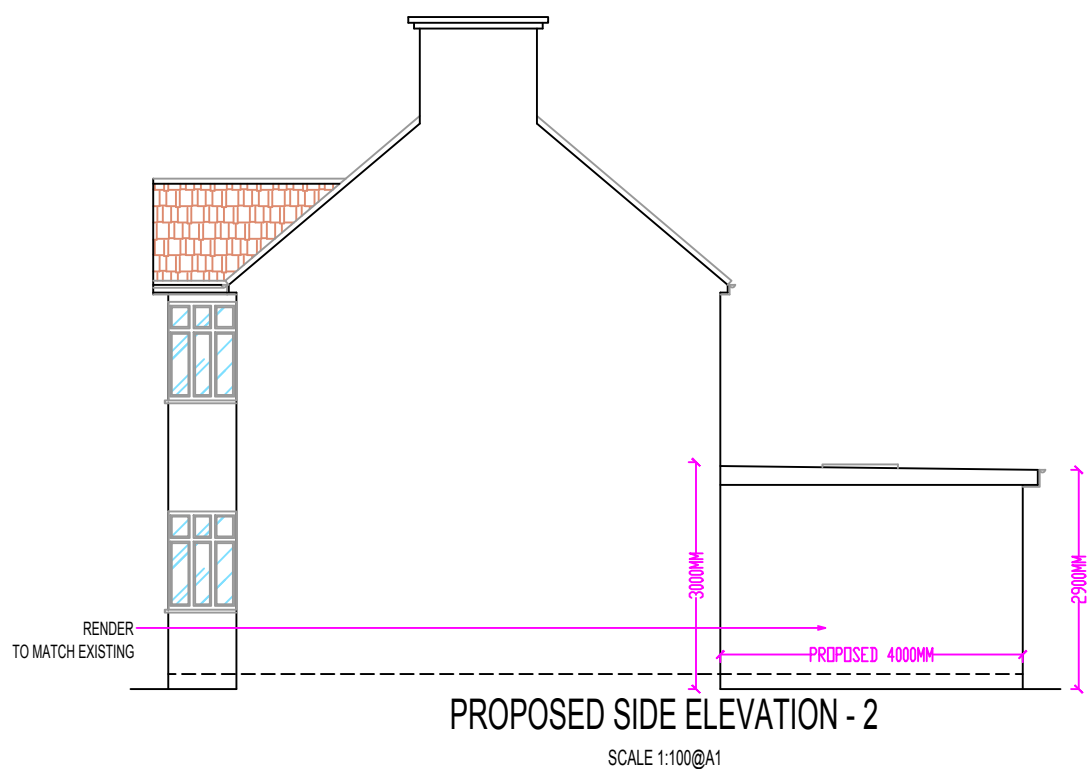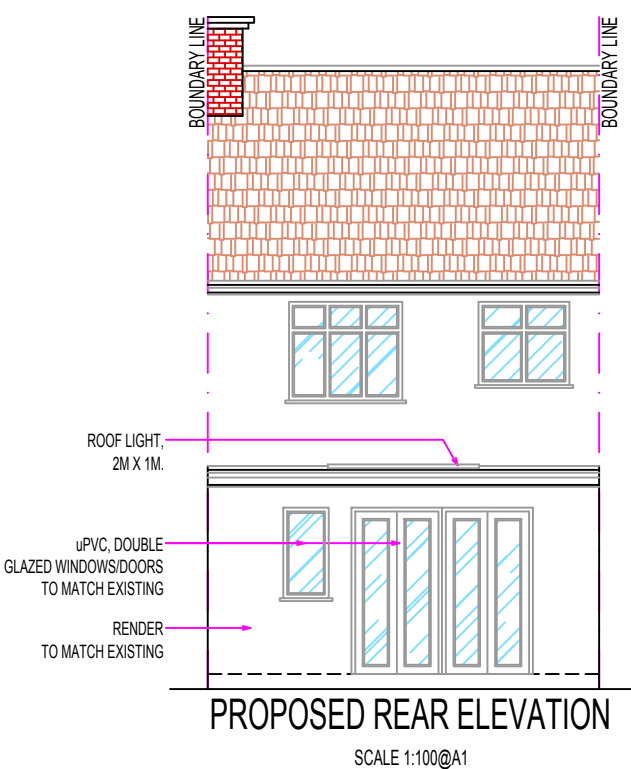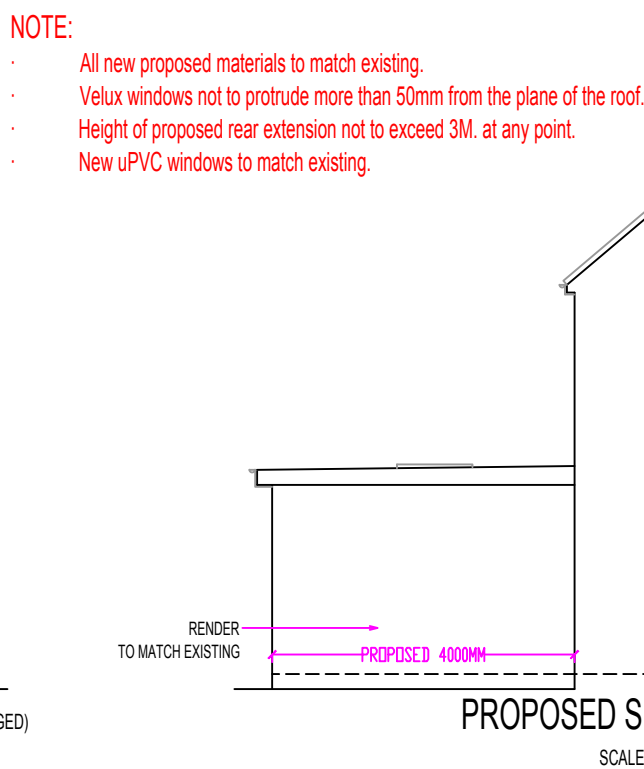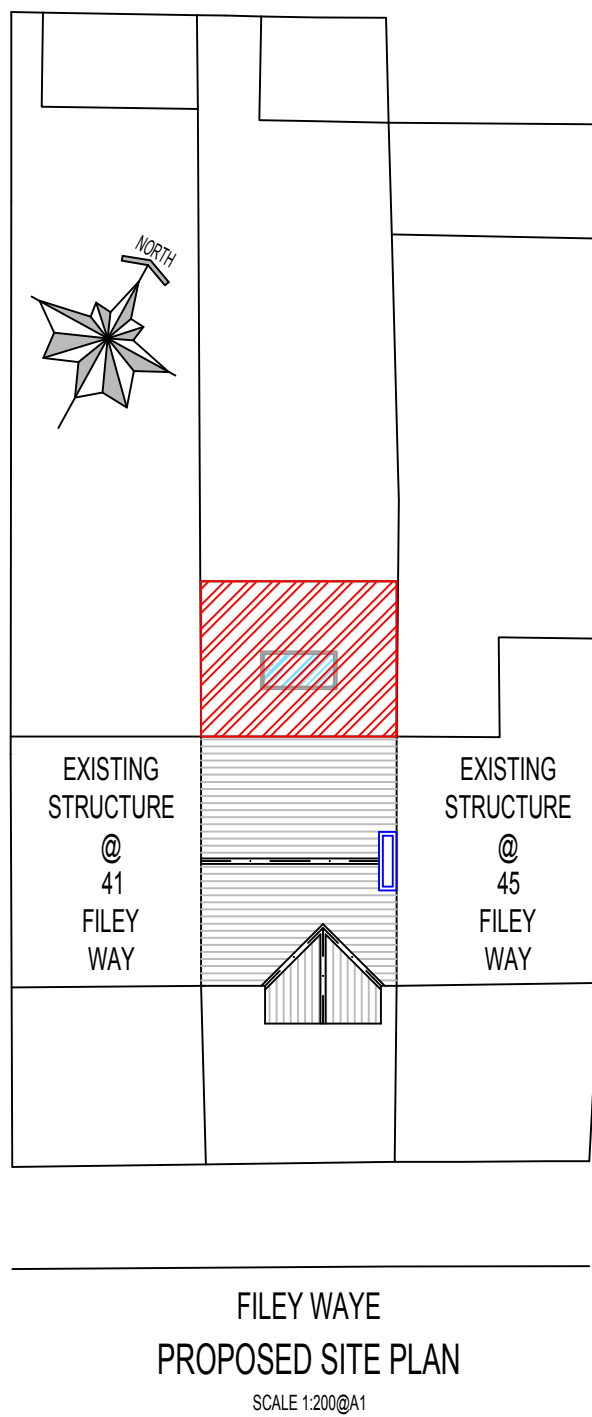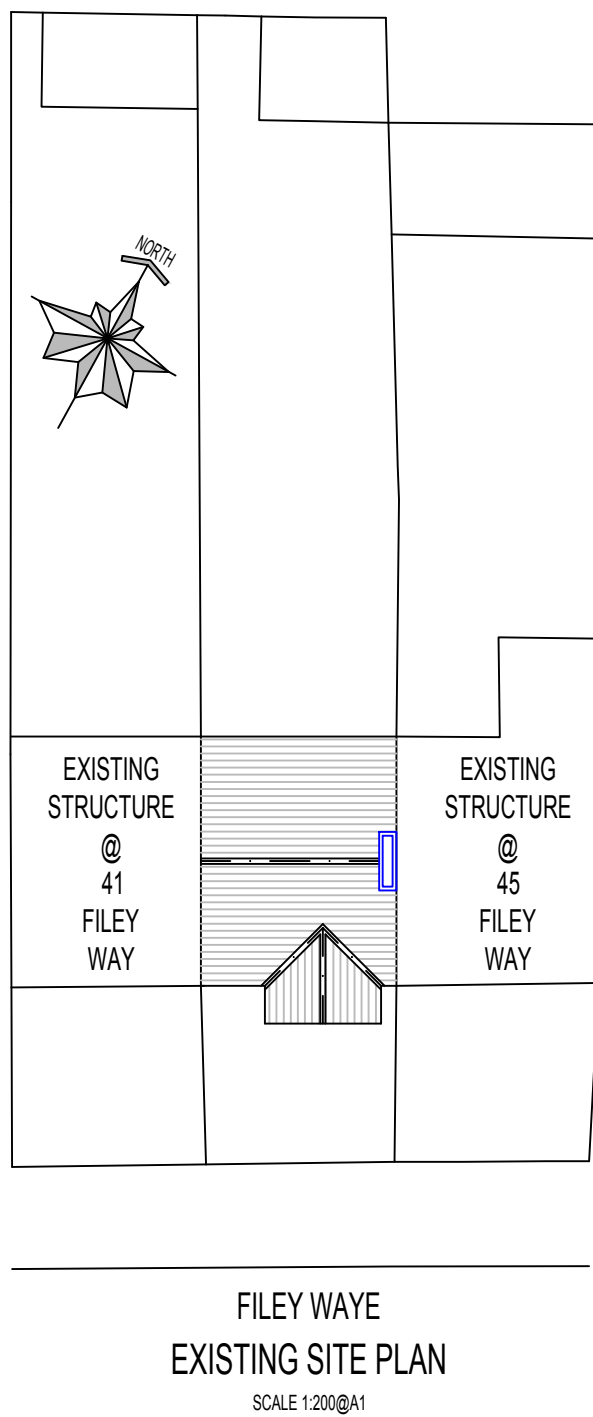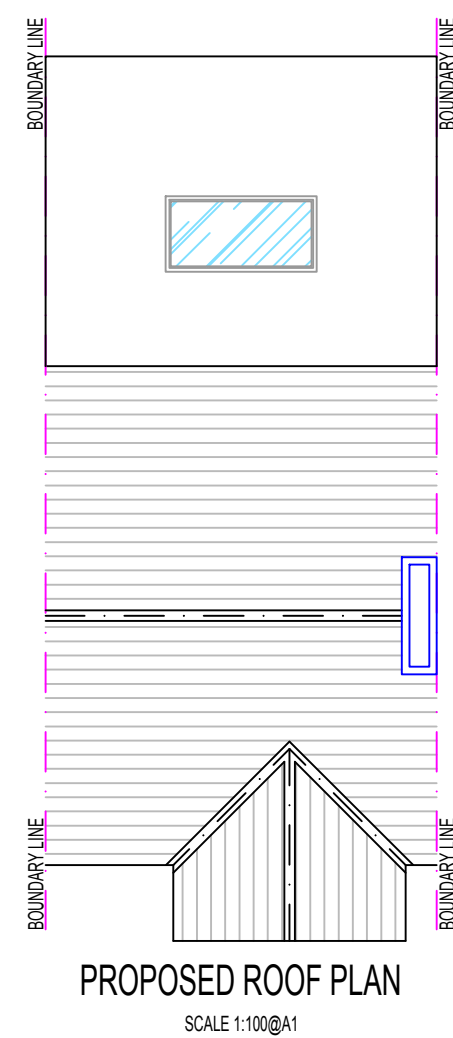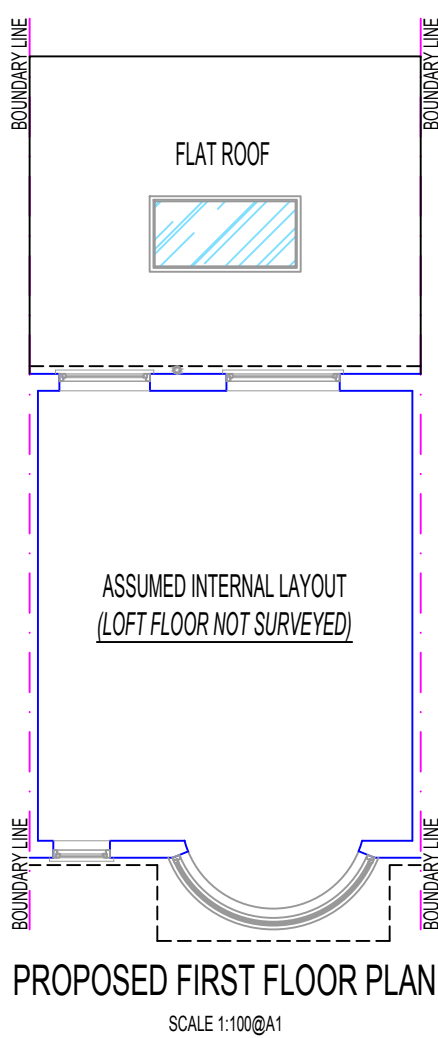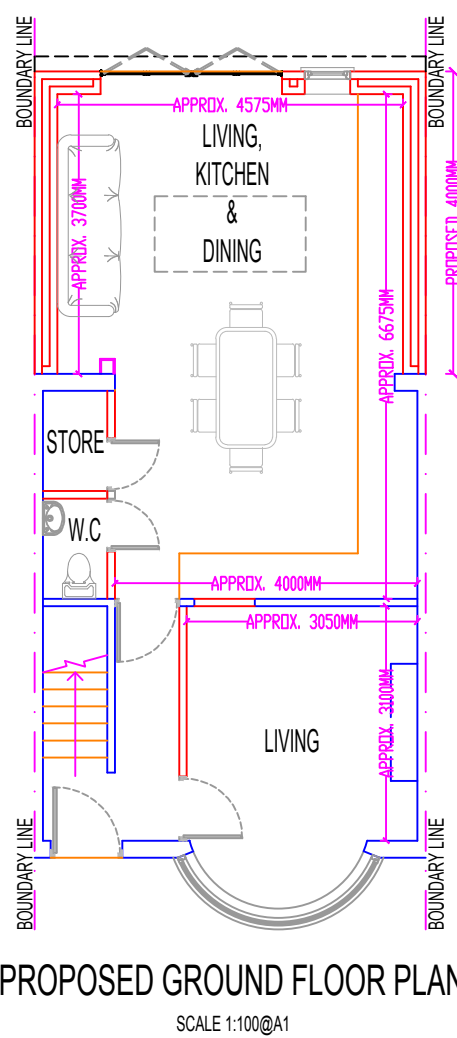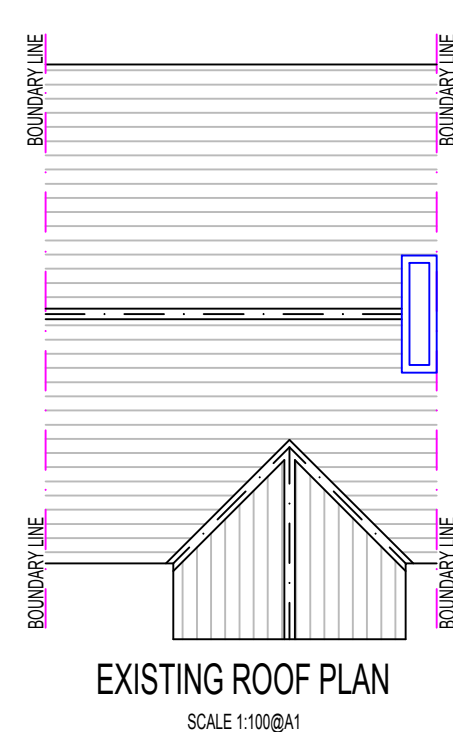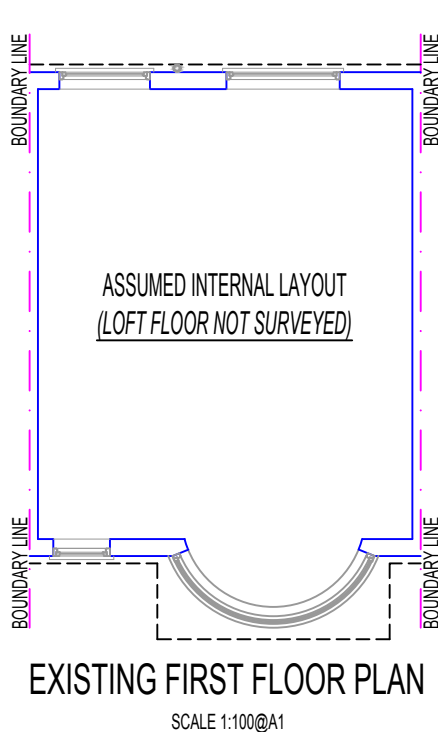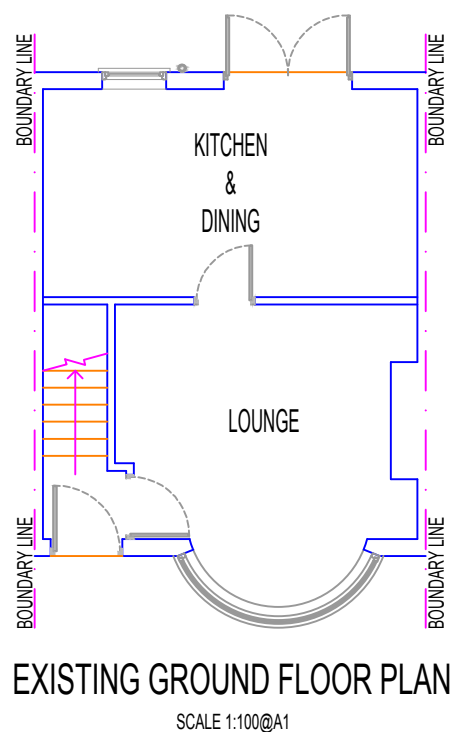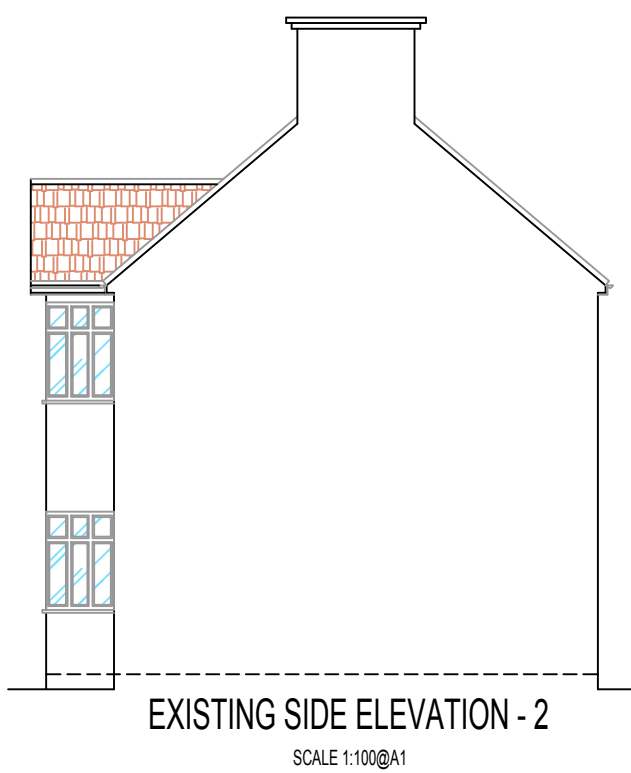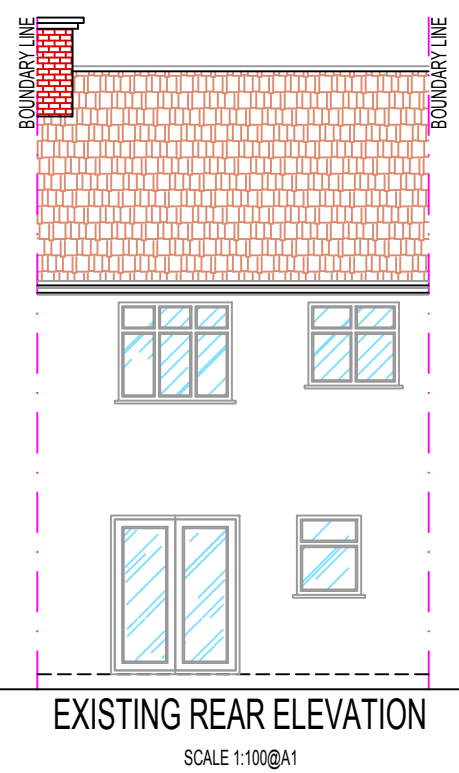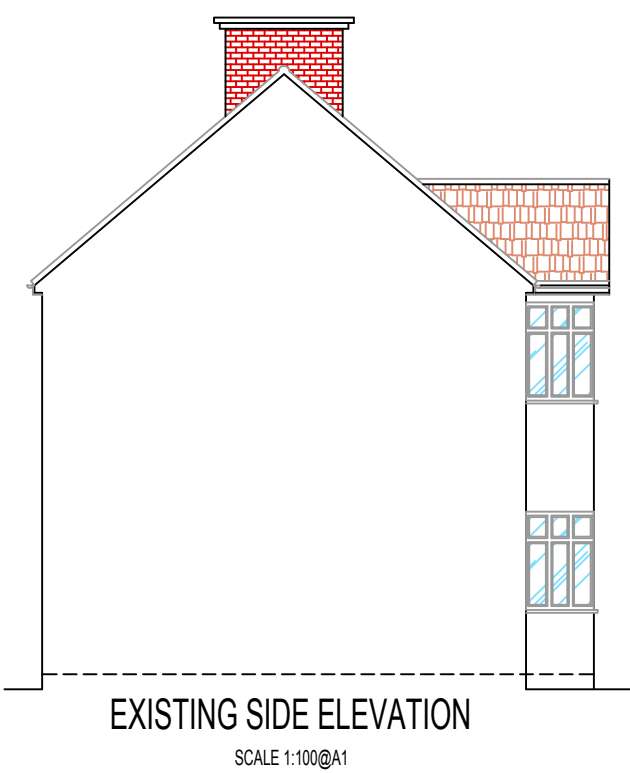

NOTE:
All new proposed materials to match existing.
Velux windows not to protrude more than 50mm from the plane of the roof.
Height of proposed rear extension not to exceed 3M. at any point.
New uPVC windows to match existing.