




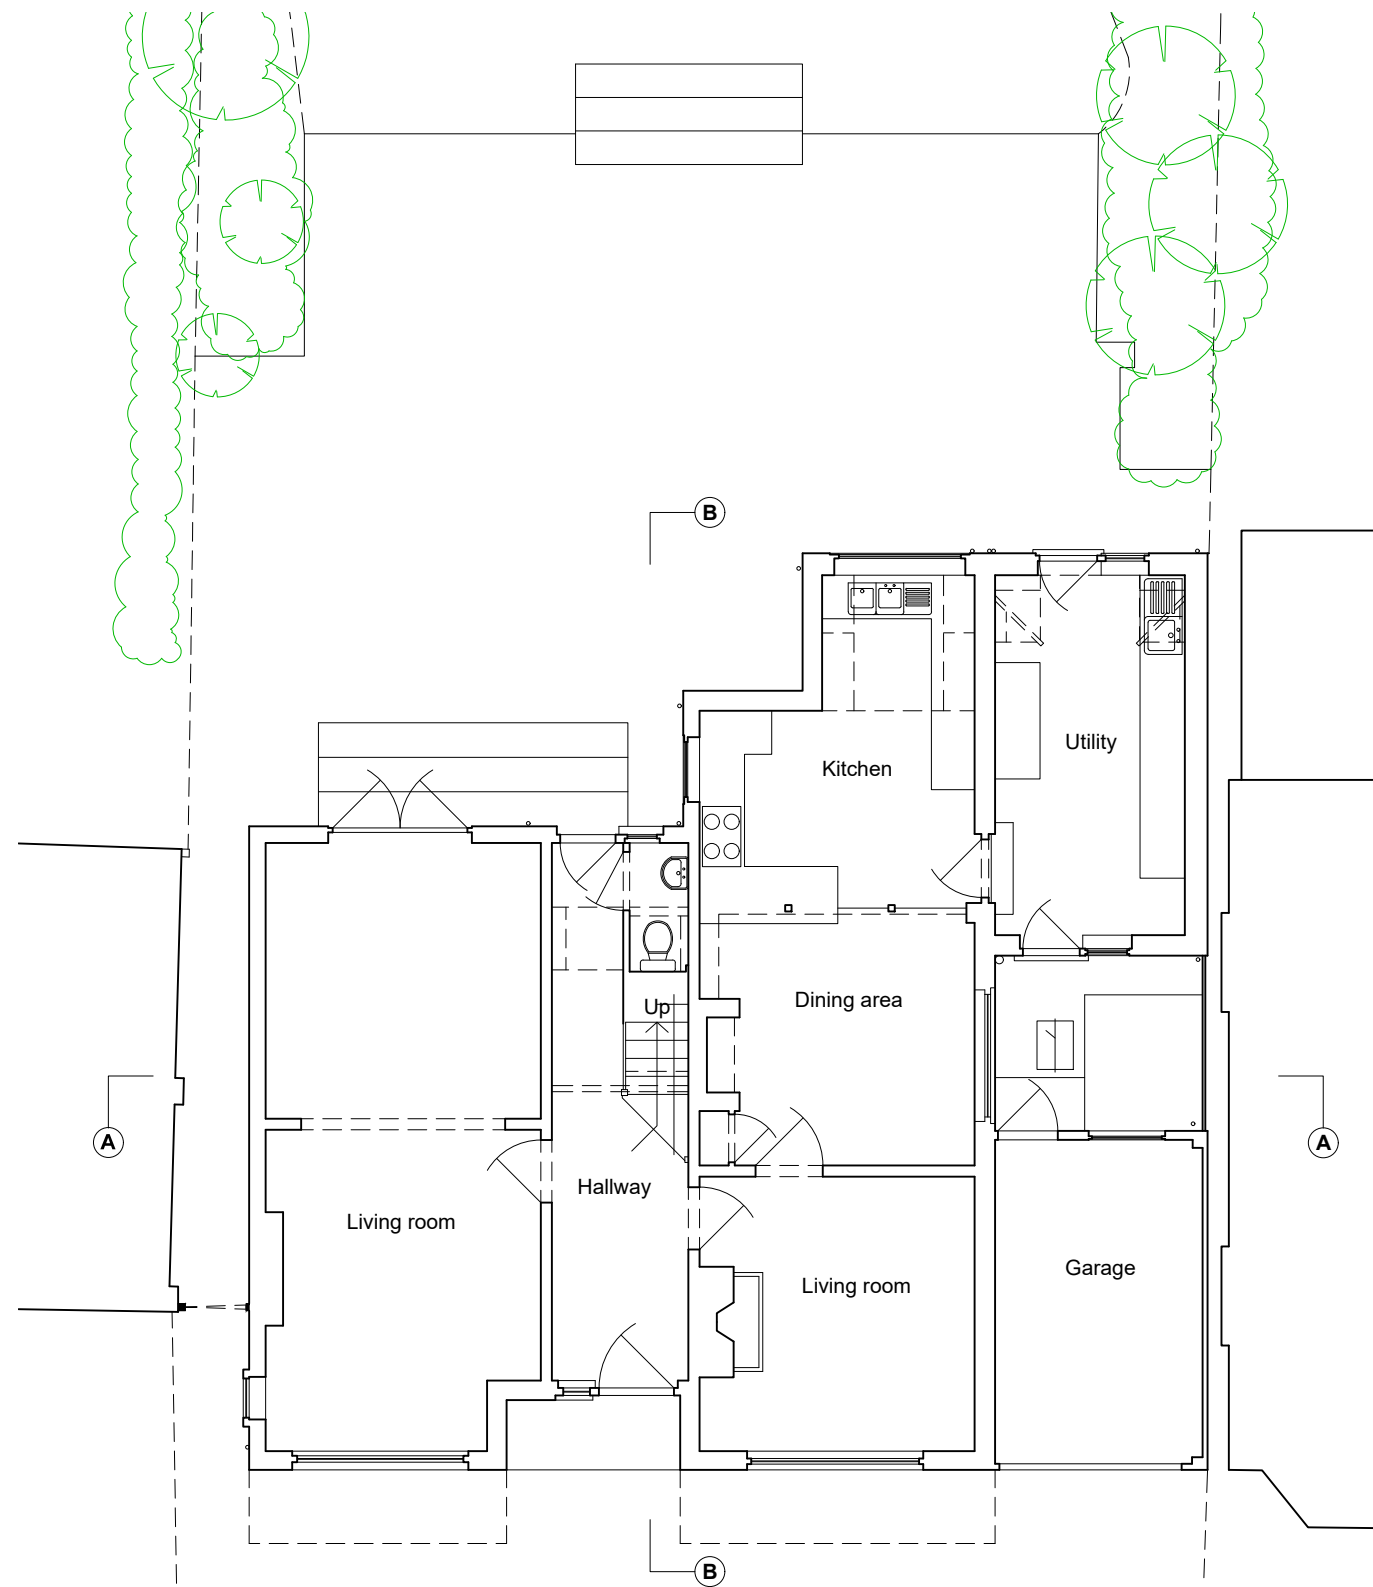

Ground Floor Plan

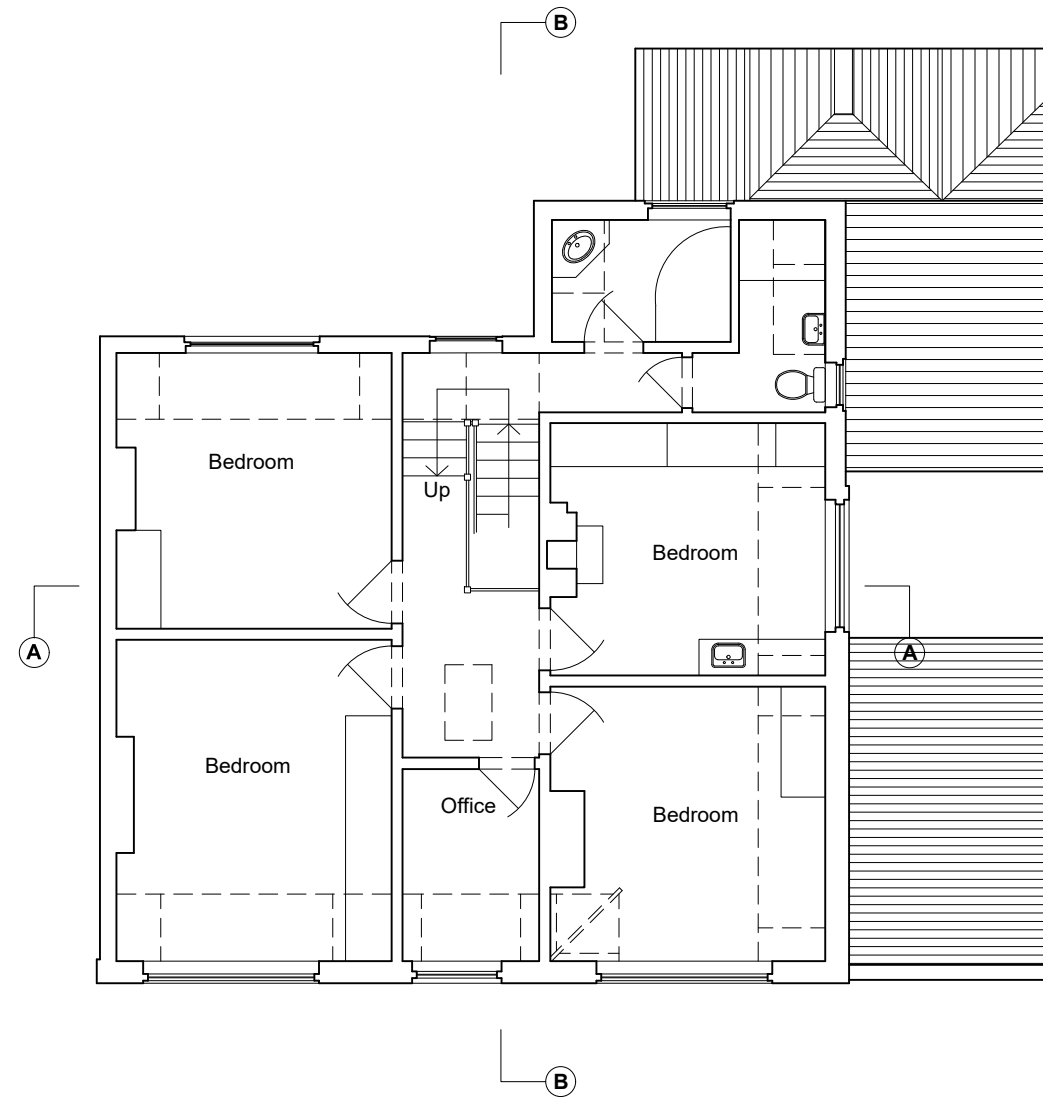

First Floor Plan

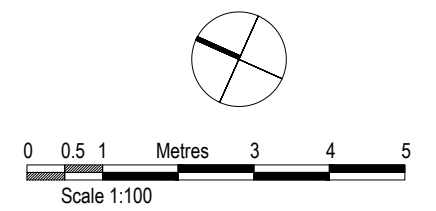

C	Minor revisions	NRS	AM	29.11.22
B	Minor revisions to notes	NRS	DJM	17.01.22
A	Paper size adjusted to A3 & plans split	NRS	DJM	26.07.21
0	First issue	NRS	DJM	08.07.21
REV	NOTE	DR	CH	RVDATE

75 Hallowell Road

Existing Floor Plans
Ground & First Floor Levels

July 2021

Drawing No. 010
1:100 @ A3

Rev C