



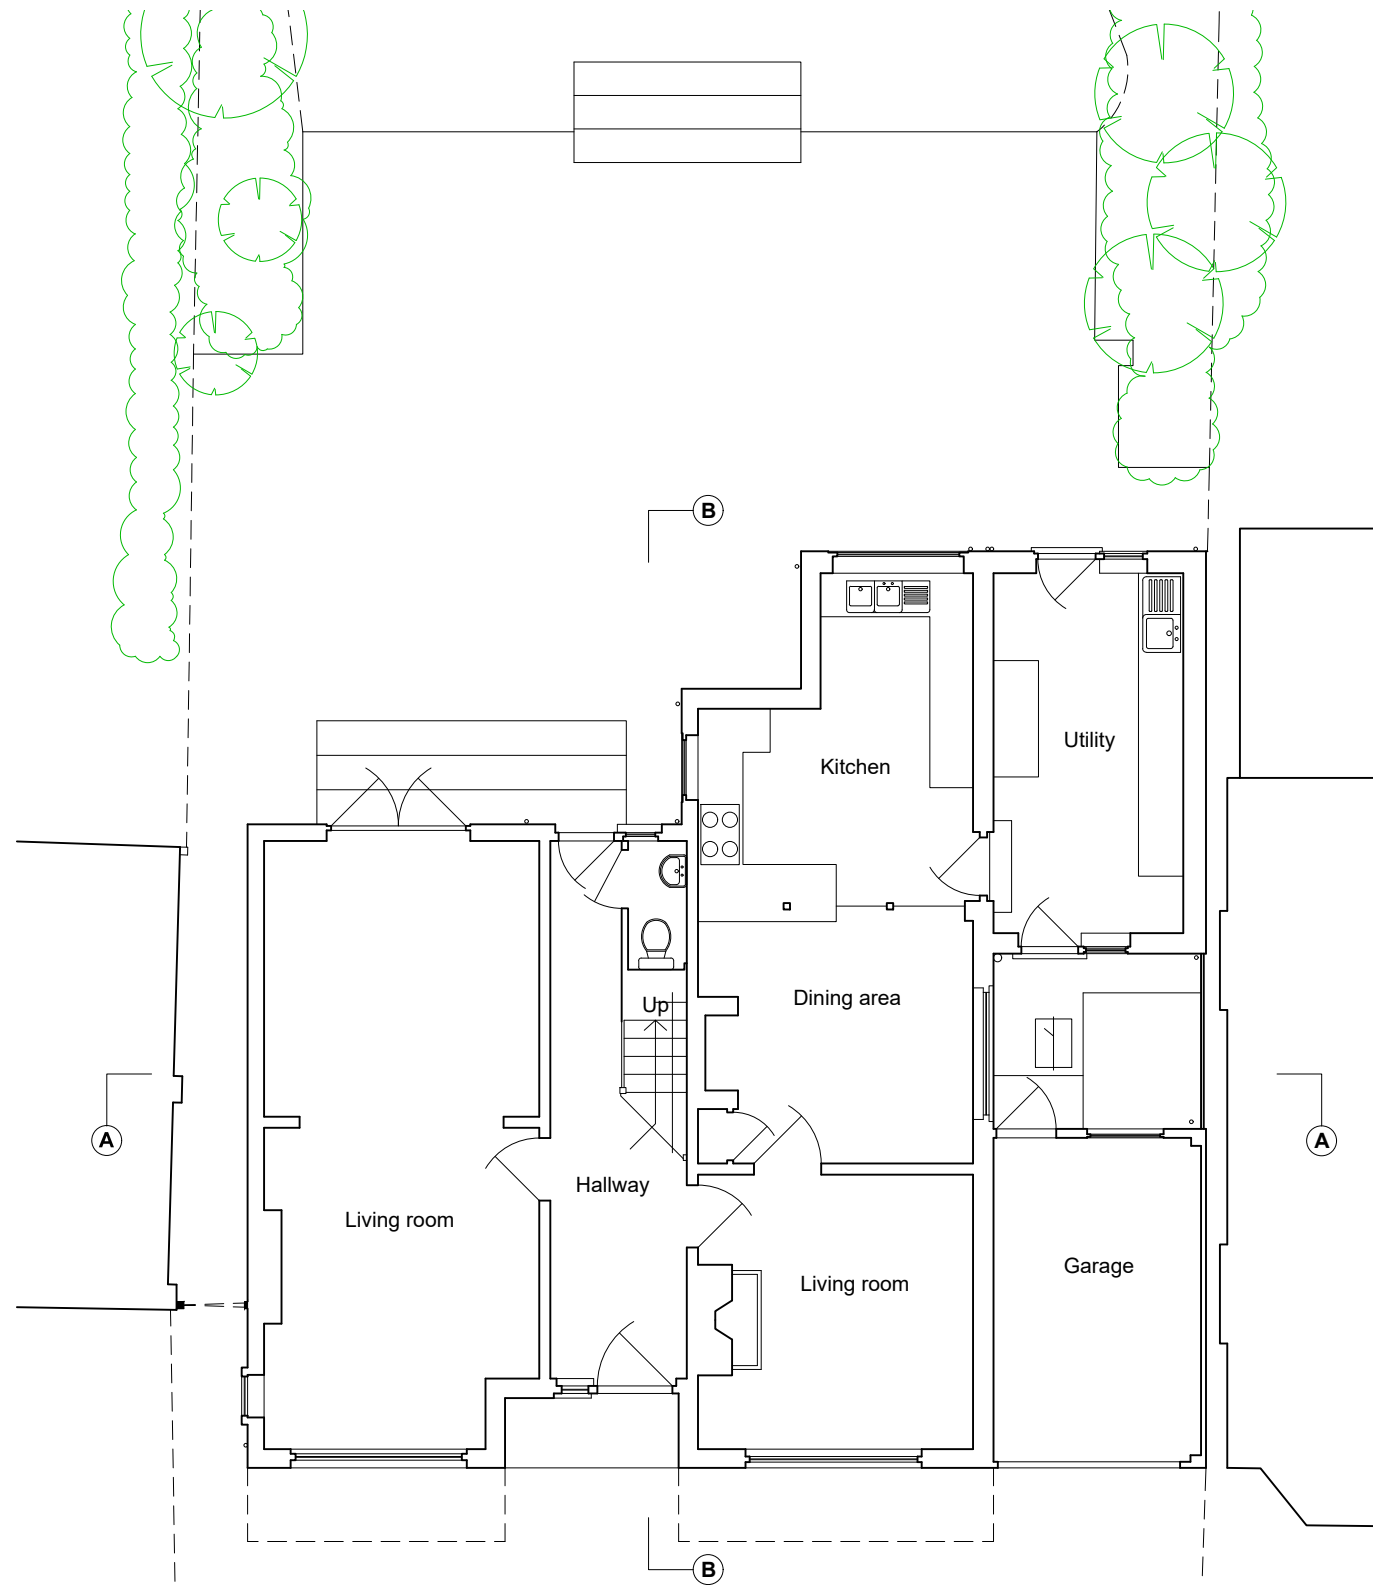


Ground Floor Plan

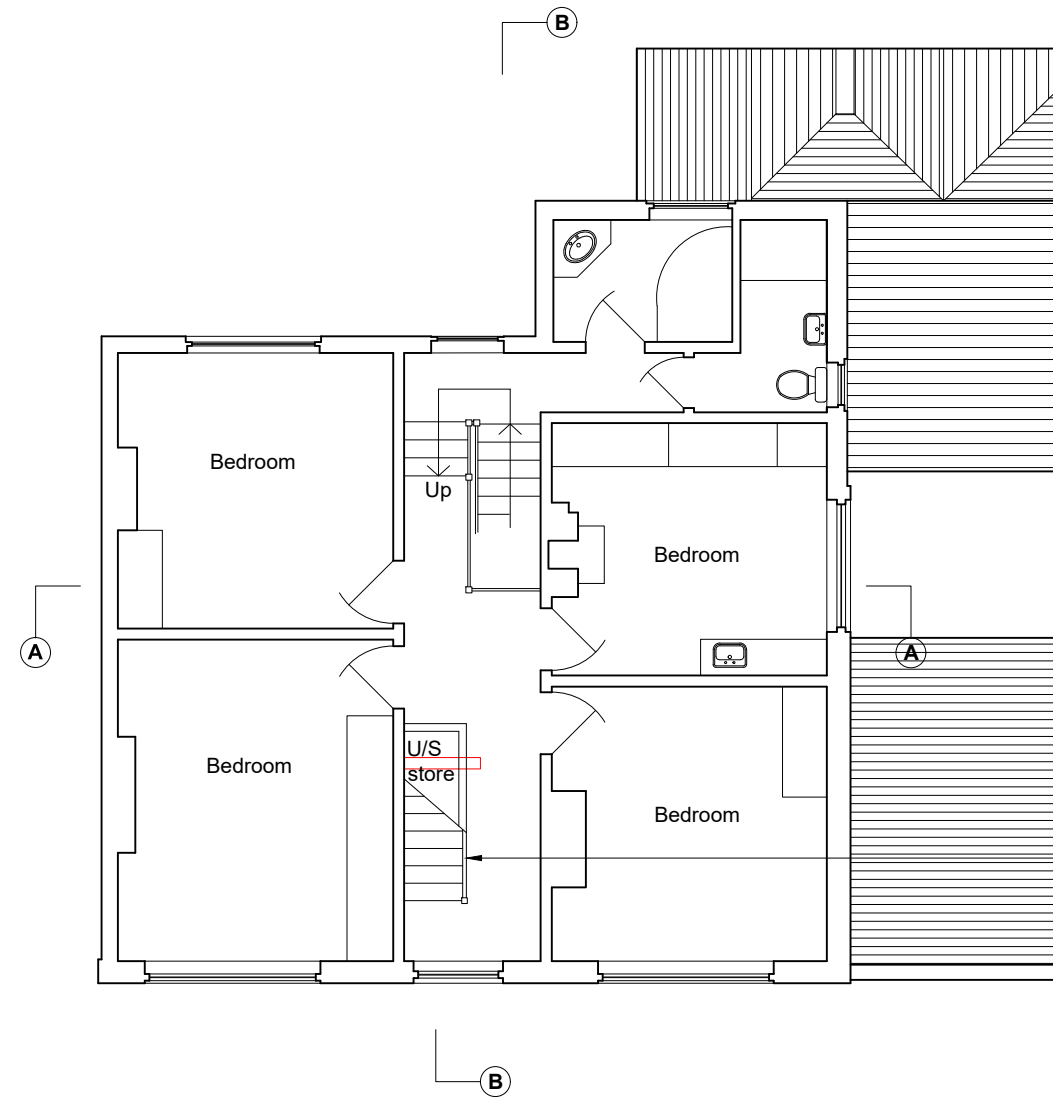

First Floor Plan

New stairway to
new top floor
bedroom

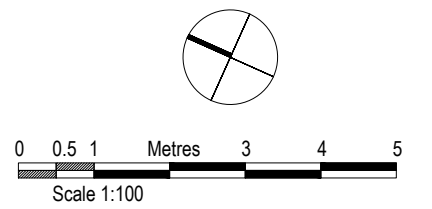

C	Minor revisions	NRS	AM	29.11.22
B	Minor revisions	NRS	AM	25.11.22
A	Minor revisions	NRS	AM	17.01.22
0	First issue	NRS	AM	12.01.22
REV	NOTE	DR	CH	RVDATE

75 Hallowell Road

Proposed Floor Plans
Ground & First Floor Levels

January 2022

Drawing No. 140
1:100 @ A3

Rev C