

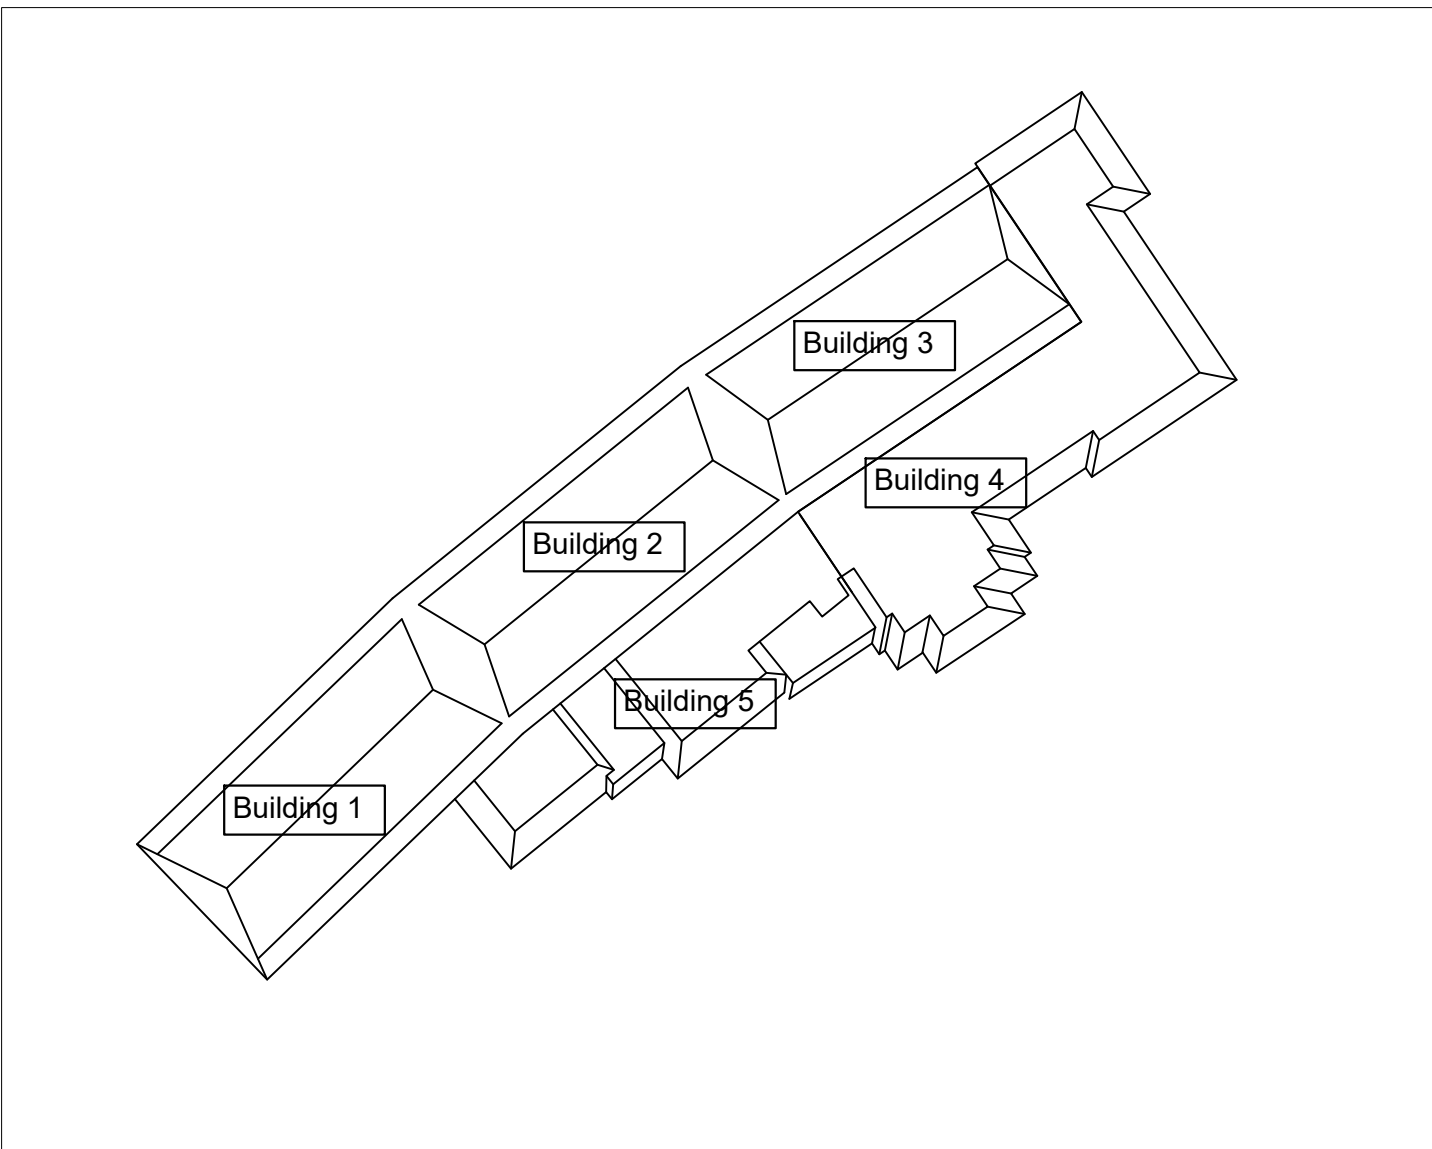
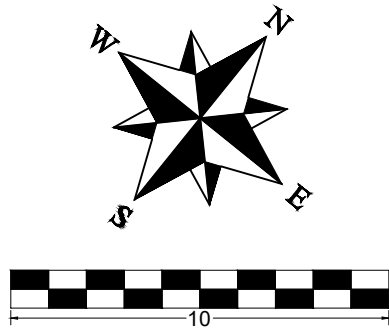
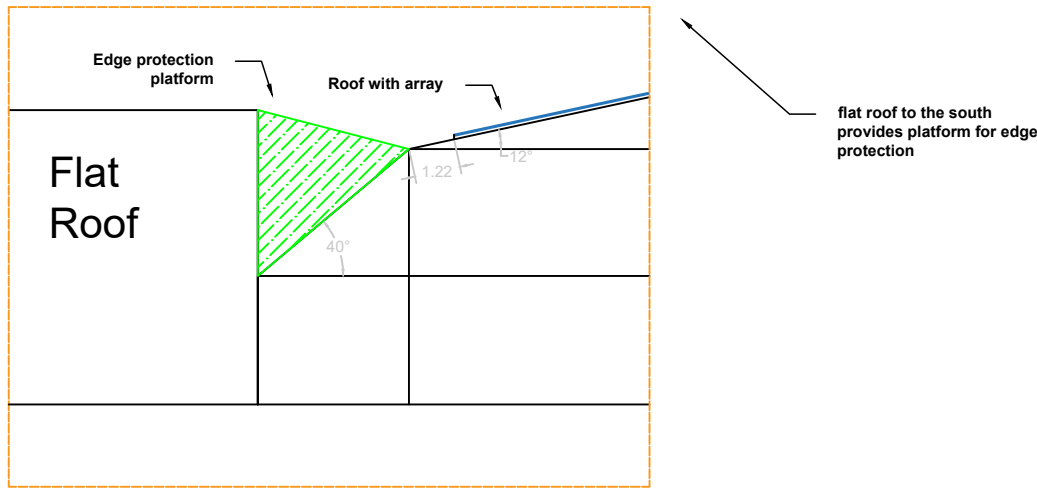


Top Elevation (Plan)

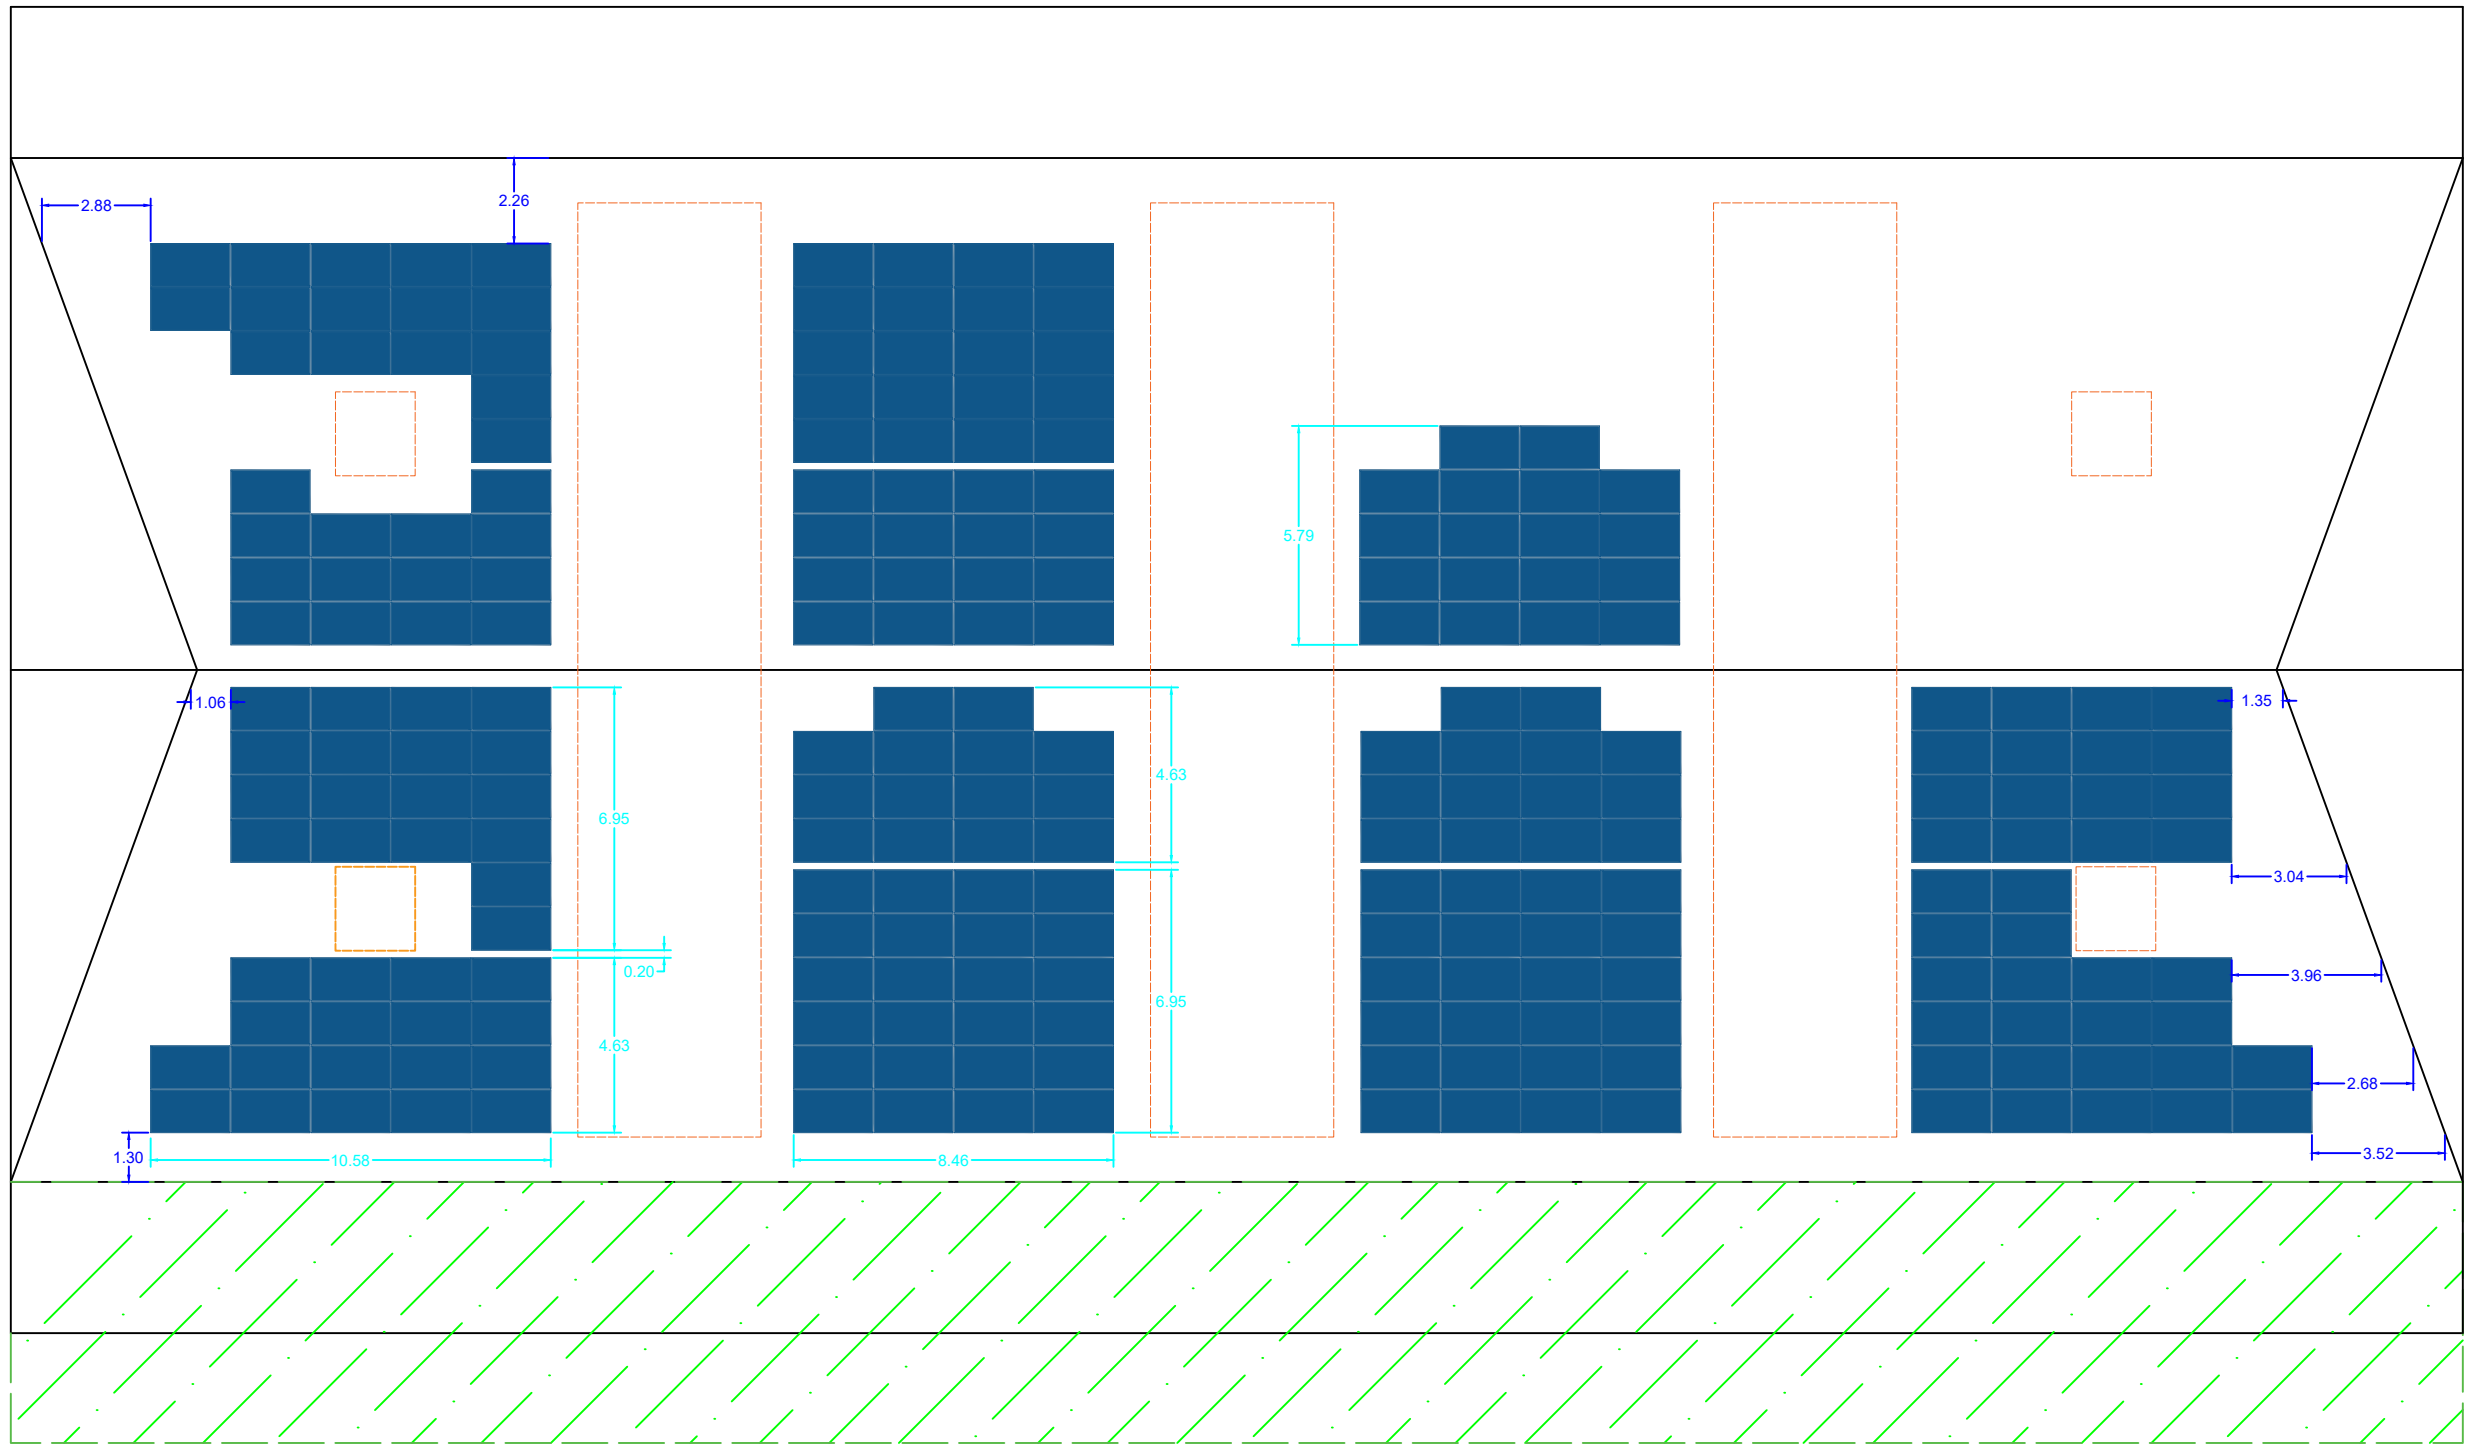


Roof Pitch:
40 & 12 Degrees
Eaves Height: 3.40 Meters
Roof Type: Trapezoidal
Inverter Location: TBC
Permanent Roof Access: TBC

South East Elevation

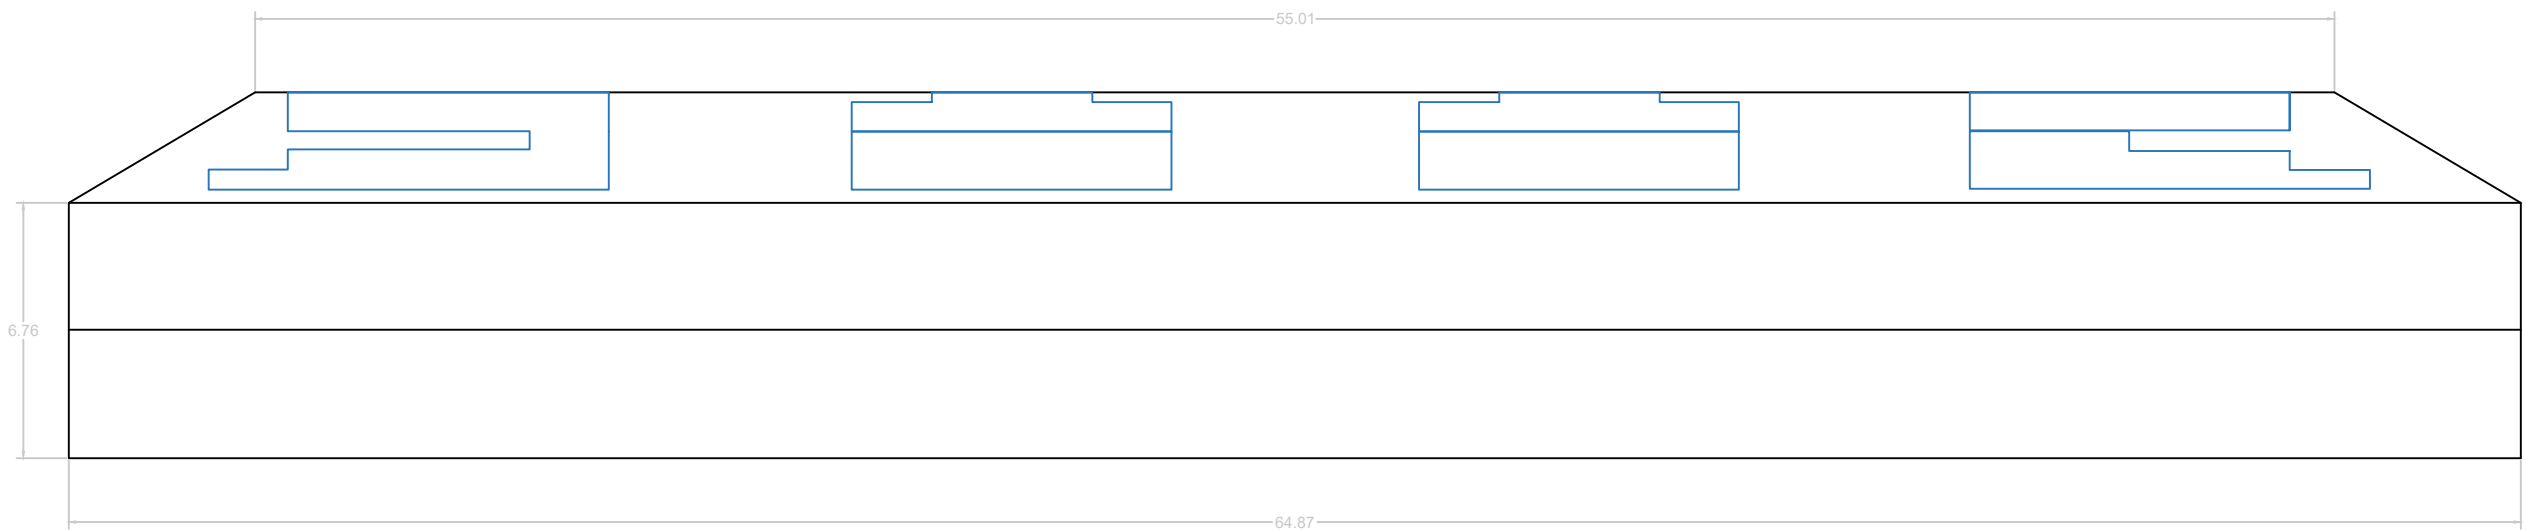

North East Elevation

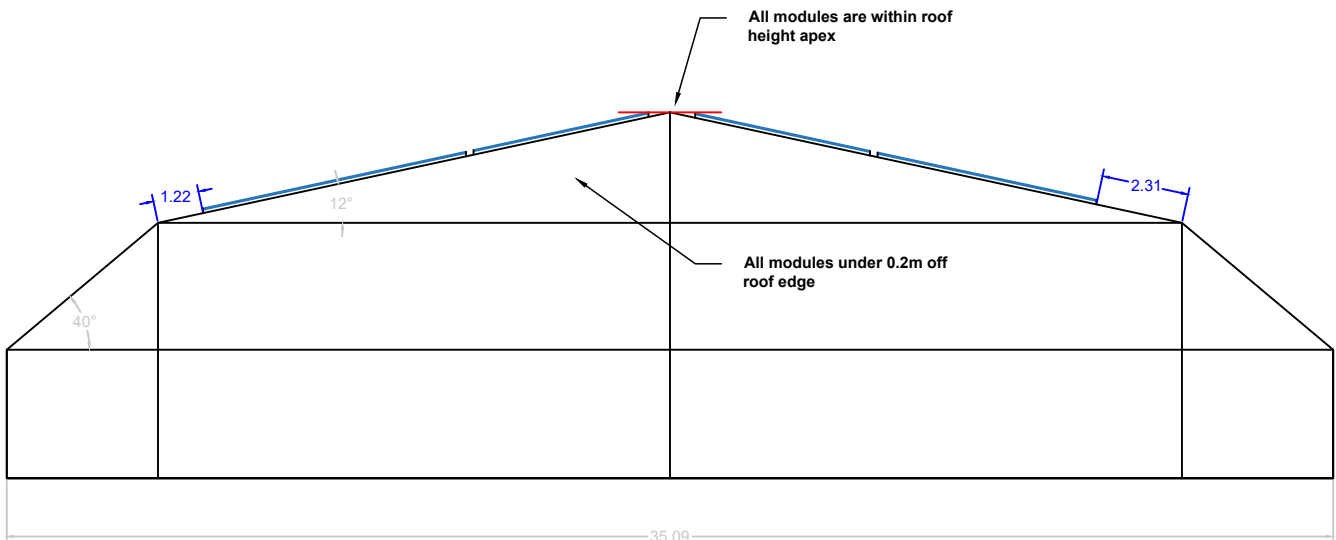

Company Details	
 EDEN GENERATION EDEN GENERATION LTD 28 Queen Street, London, EC4R 1BB Tel : 0345 257 0017 projects@edengeneration.co.uk www.edengeneration.co.uk (Company ID.13182727)	
Project Key	
	Obstruction position/dimensions
	Module or array position
	Module or array Dimension
	Module or array Dimension from edge
	Building Boundary
	Building Dimensions
Project Details	
David Lloyd Northwood Duck's Hill Rd Northwood HA6 2DR United Kingdom	
Project Description	
TOTAL POWER:	325 kWp
No. of MODULES:	650
MODULE DETAILS:	JA Solar JAM66S30 500/MR
INVERTERS:	TBC
Elevations	
DESCRIPTION:	Building 2 Elevation
DRAWING No.	
DESIGNED by:	Adam Rutherford
APPROVED by:	Dan T.
Date:	26/07/2023
ISSUE:	V1
SCALE:	1:200 @A1
© ALL RIGHTS RESERVED BY EDEN GENERATION LTD	