

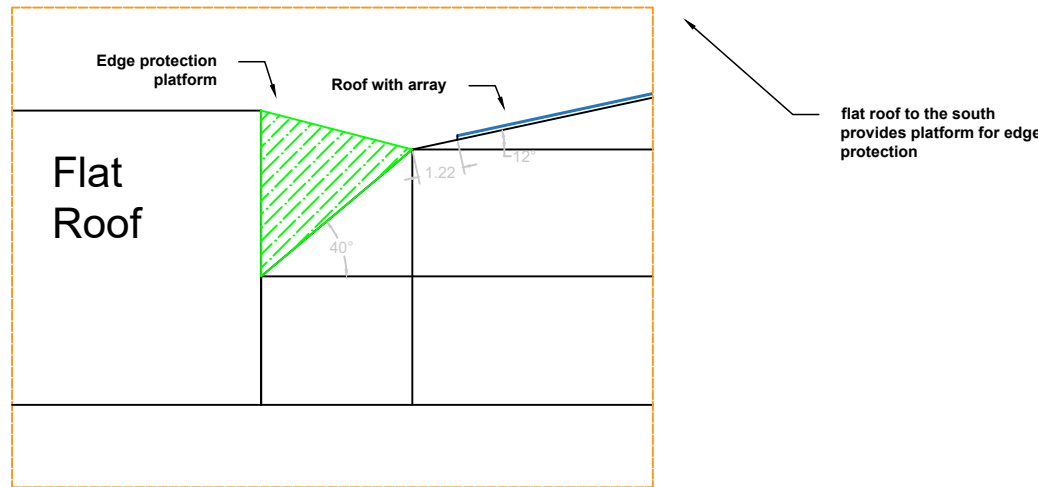



Top Elevation (Plan)

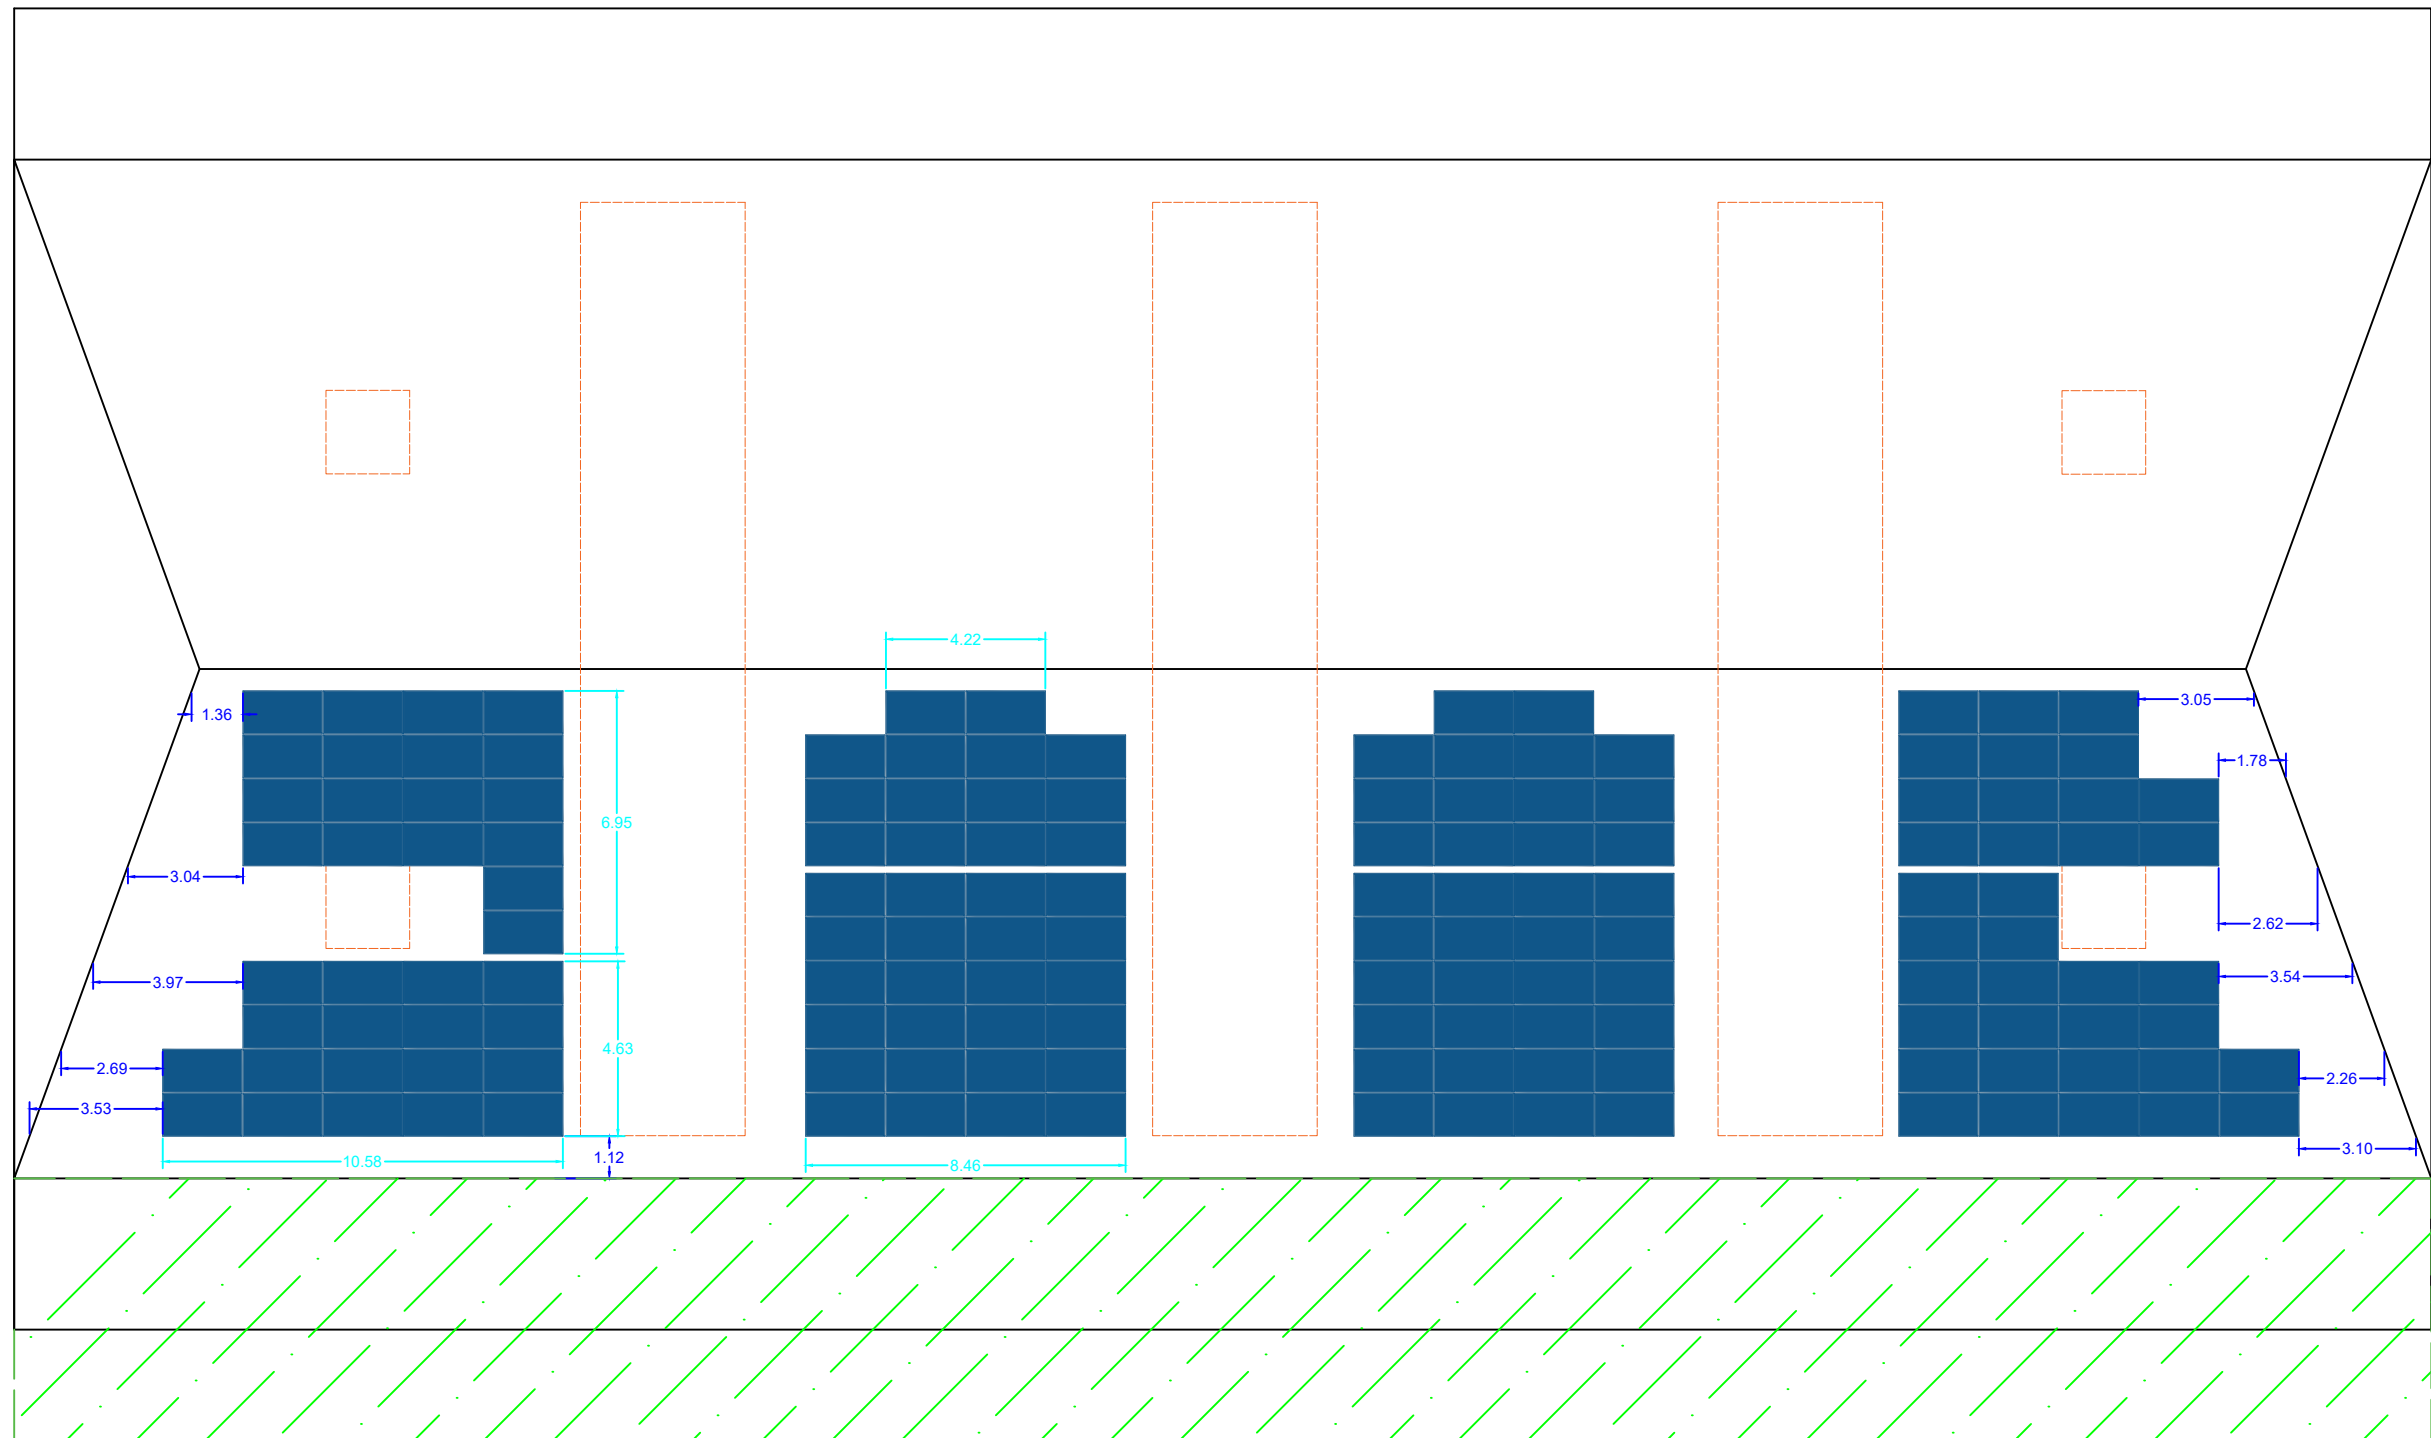



South East Elevation

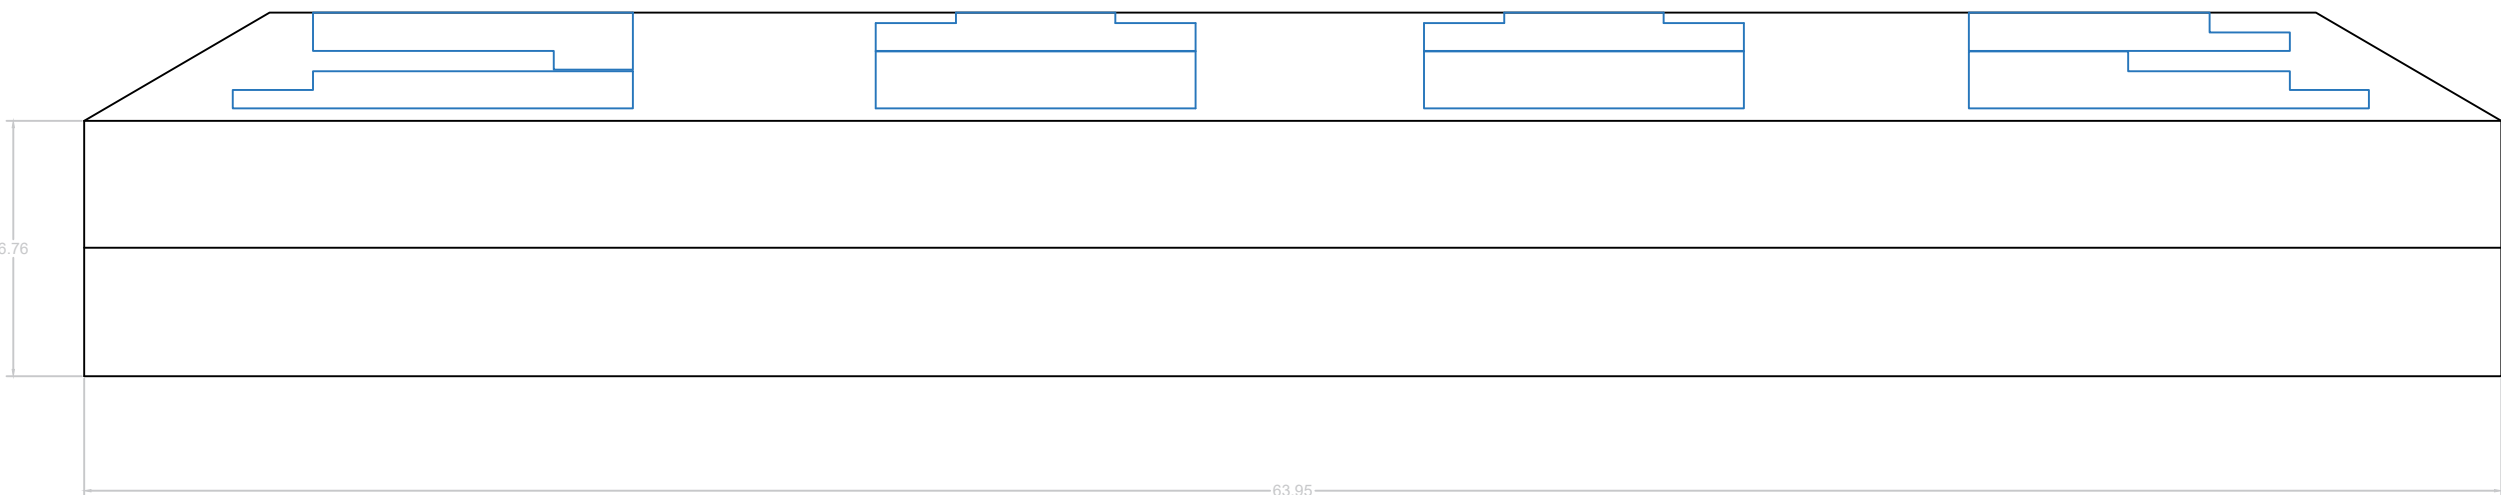

North East Elevation

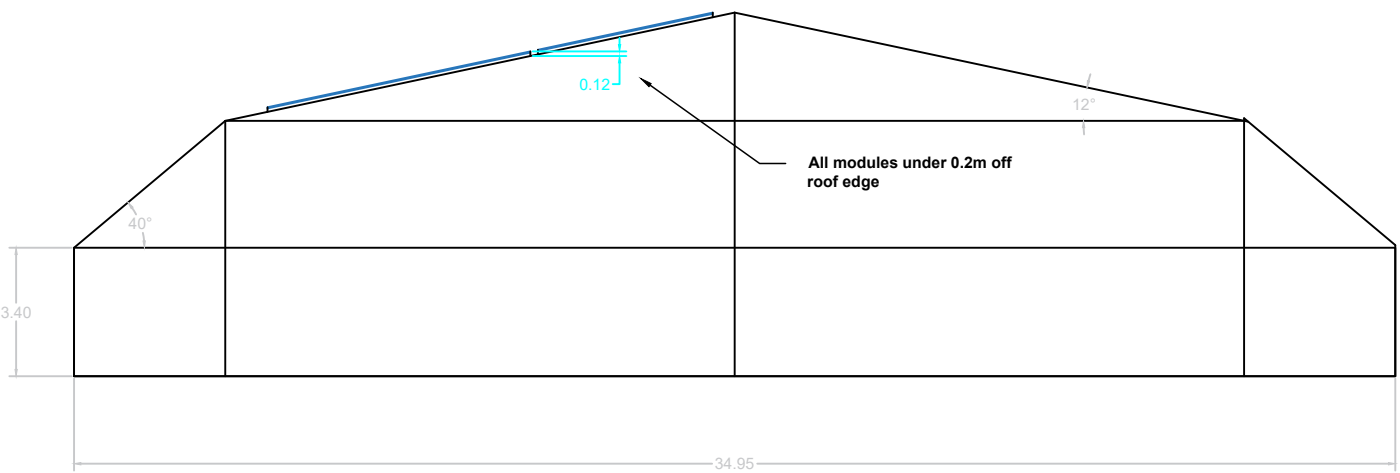

Roof Pitch:
40 & 12 Degrees
Eaves Height: 3.40 Meters
Roof Type: Trapezoidal
Inverter Location: TBC
Permanent Roof Access: TBC

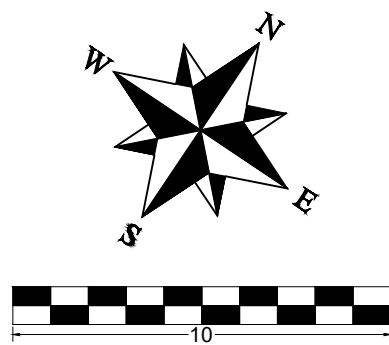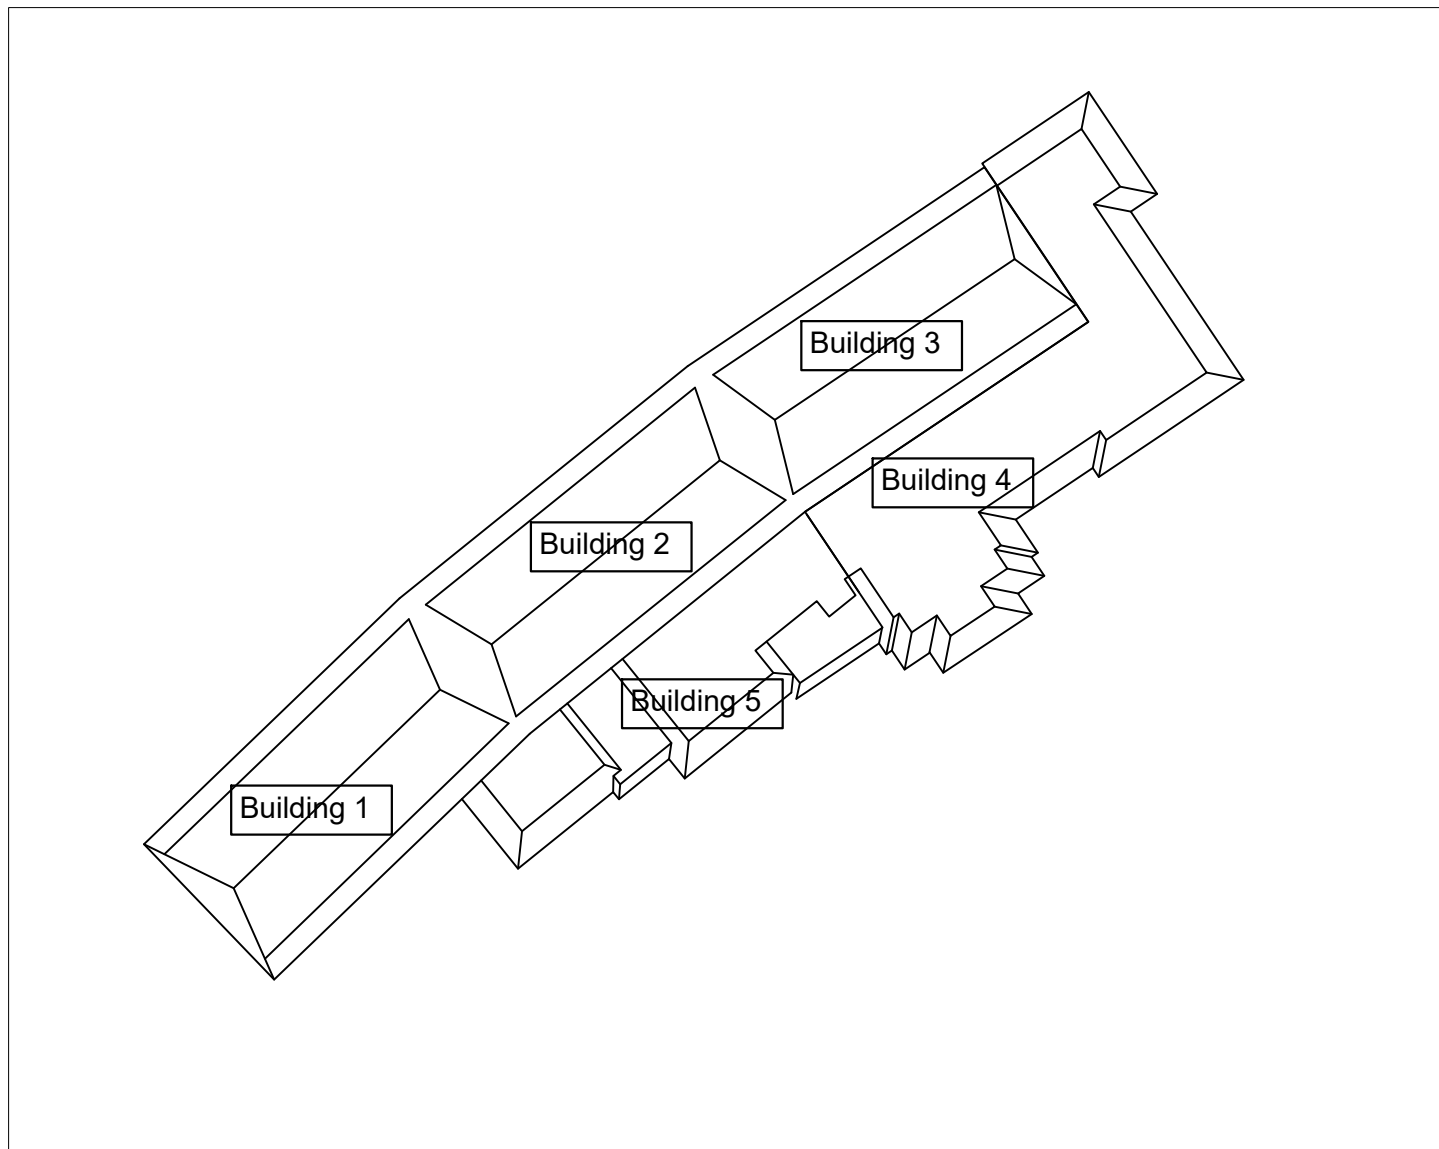

COMPANY DETAILS



EDEN GENERATION LTD
28 Queen Street, London, EC4R 1BB
Tel : 0345 257 0017
projects@edengeneration.co.uk
www.edengeneration.co.uk
(Company ID.13182727)

PROJECT KEY

- Obstruction position/dimensions
- Module or array position
- Module or array Dimension
- Module or array Dimension from edge
- Building Boundary
- Building Dimensions

PROJECT DETAILS

David Lloyd Northwood
Duck's Hill Rd
Northwood
HA6 2DR
United Kingdom

PROJECT DESCRIPTION

TOTAL POWER:	325 kWp
No. of MODULES:	650
MODULE DETAILS:	JA Solar JAM66S30 500/MR
INVERTERS:	TBC

ELEVATIONS

DESCRIPTION:	Building 3 Elevation
DRAWING No.	
DESIGNED by:	Adam Rutherford
APPROVED by:	Dan T.
Date:	26/07/2023
ISSUE:	V1
SCALE:	1:200 @A1