

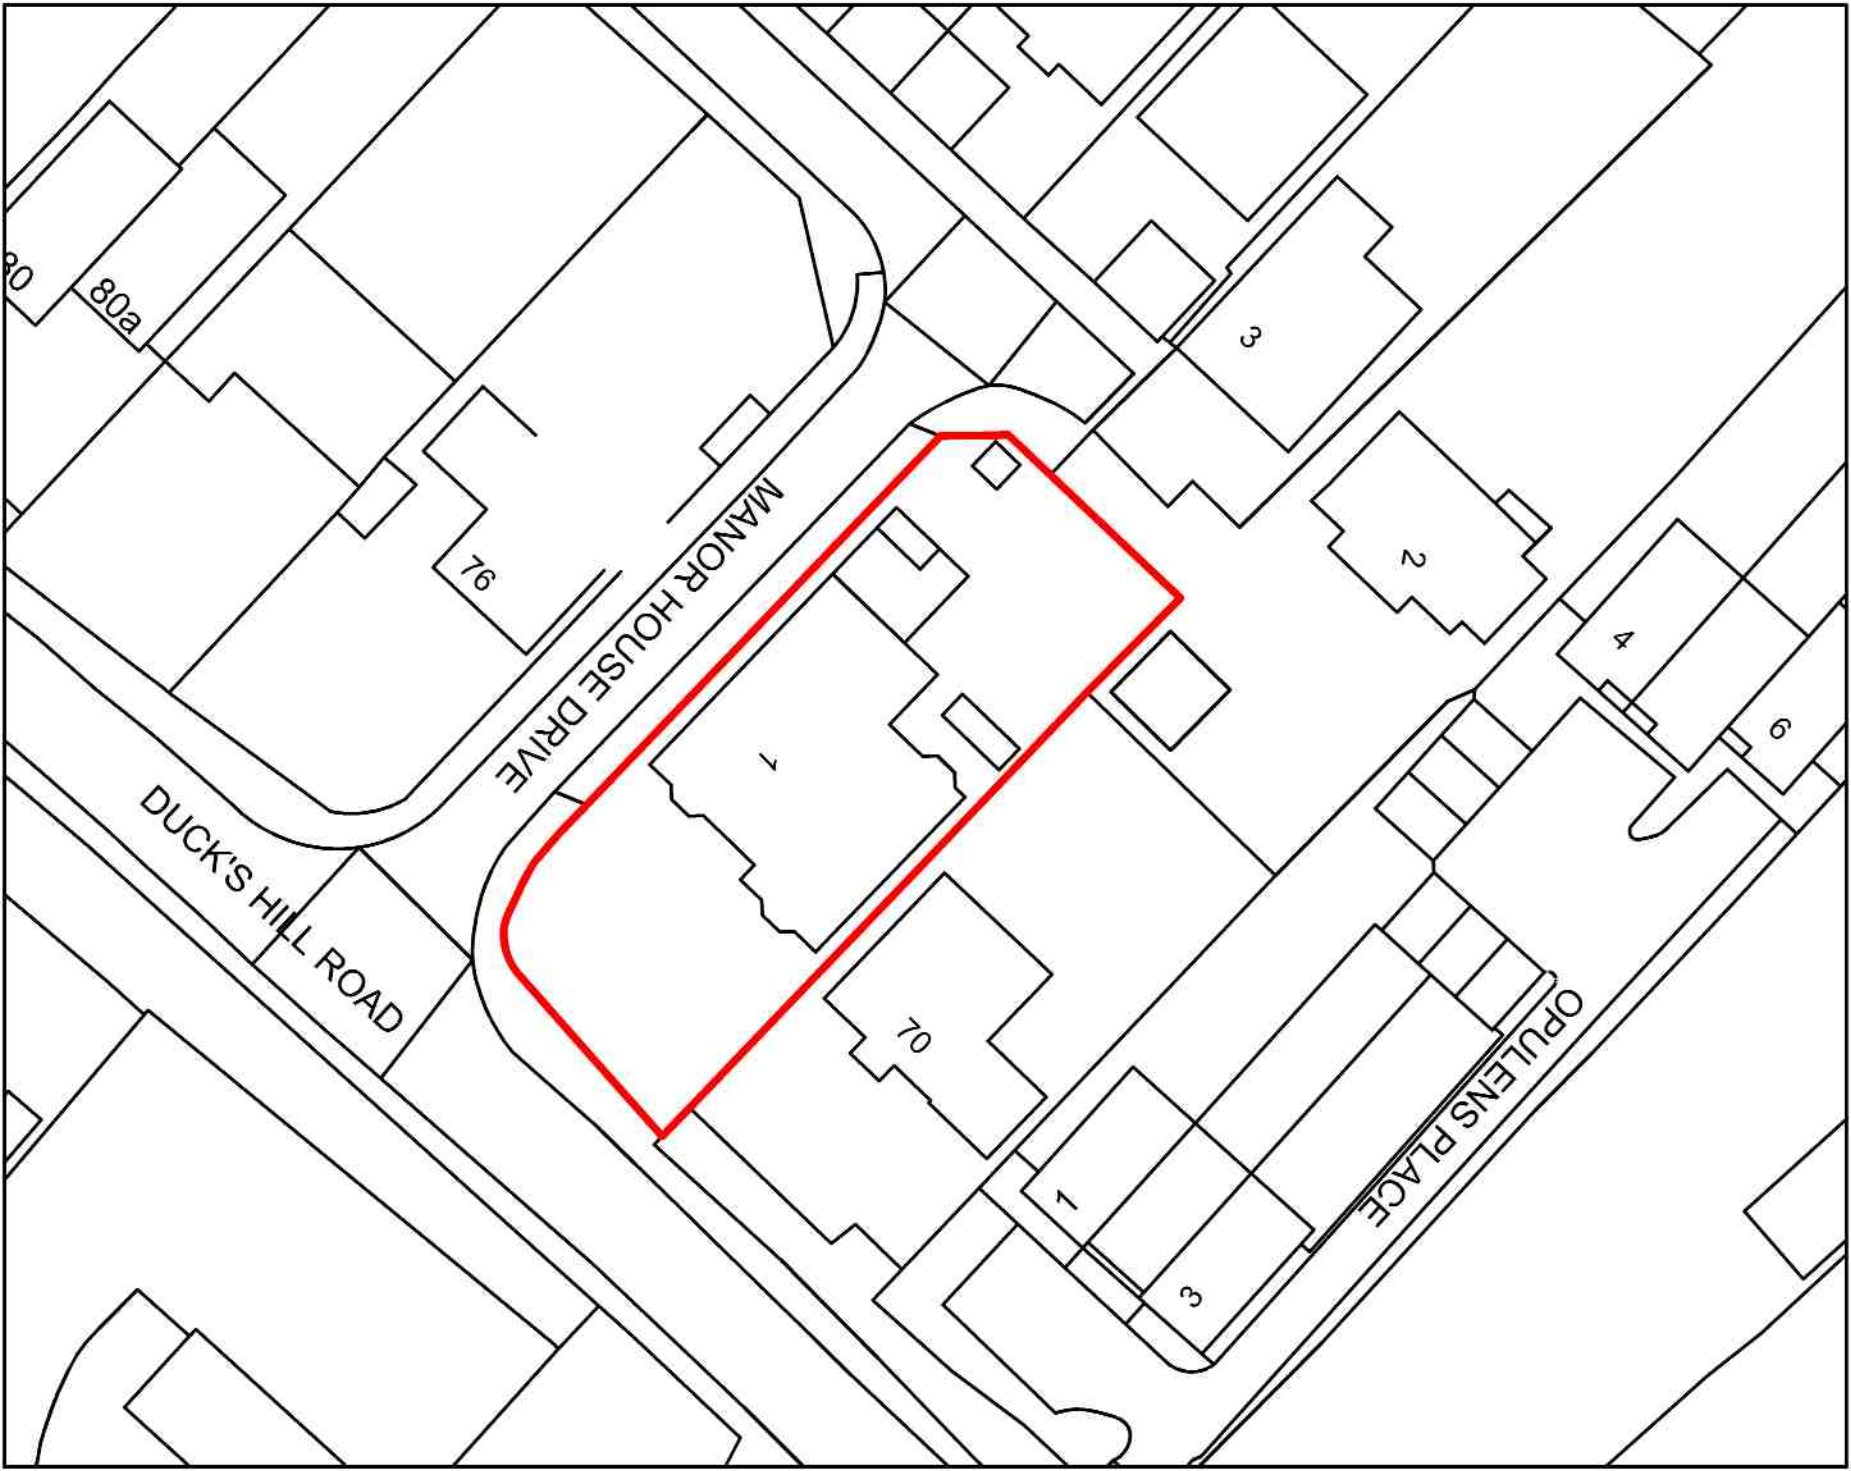


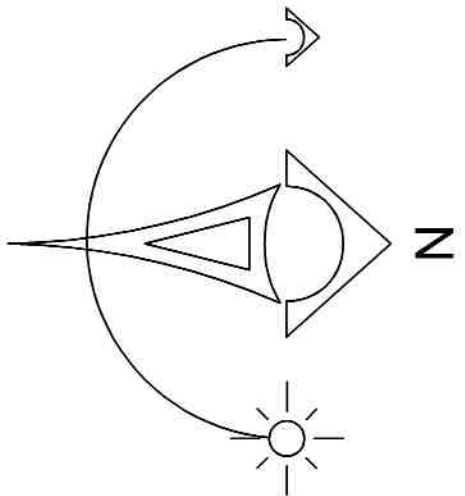

2 Proposed Location Plan Scale 1:500 @ A1

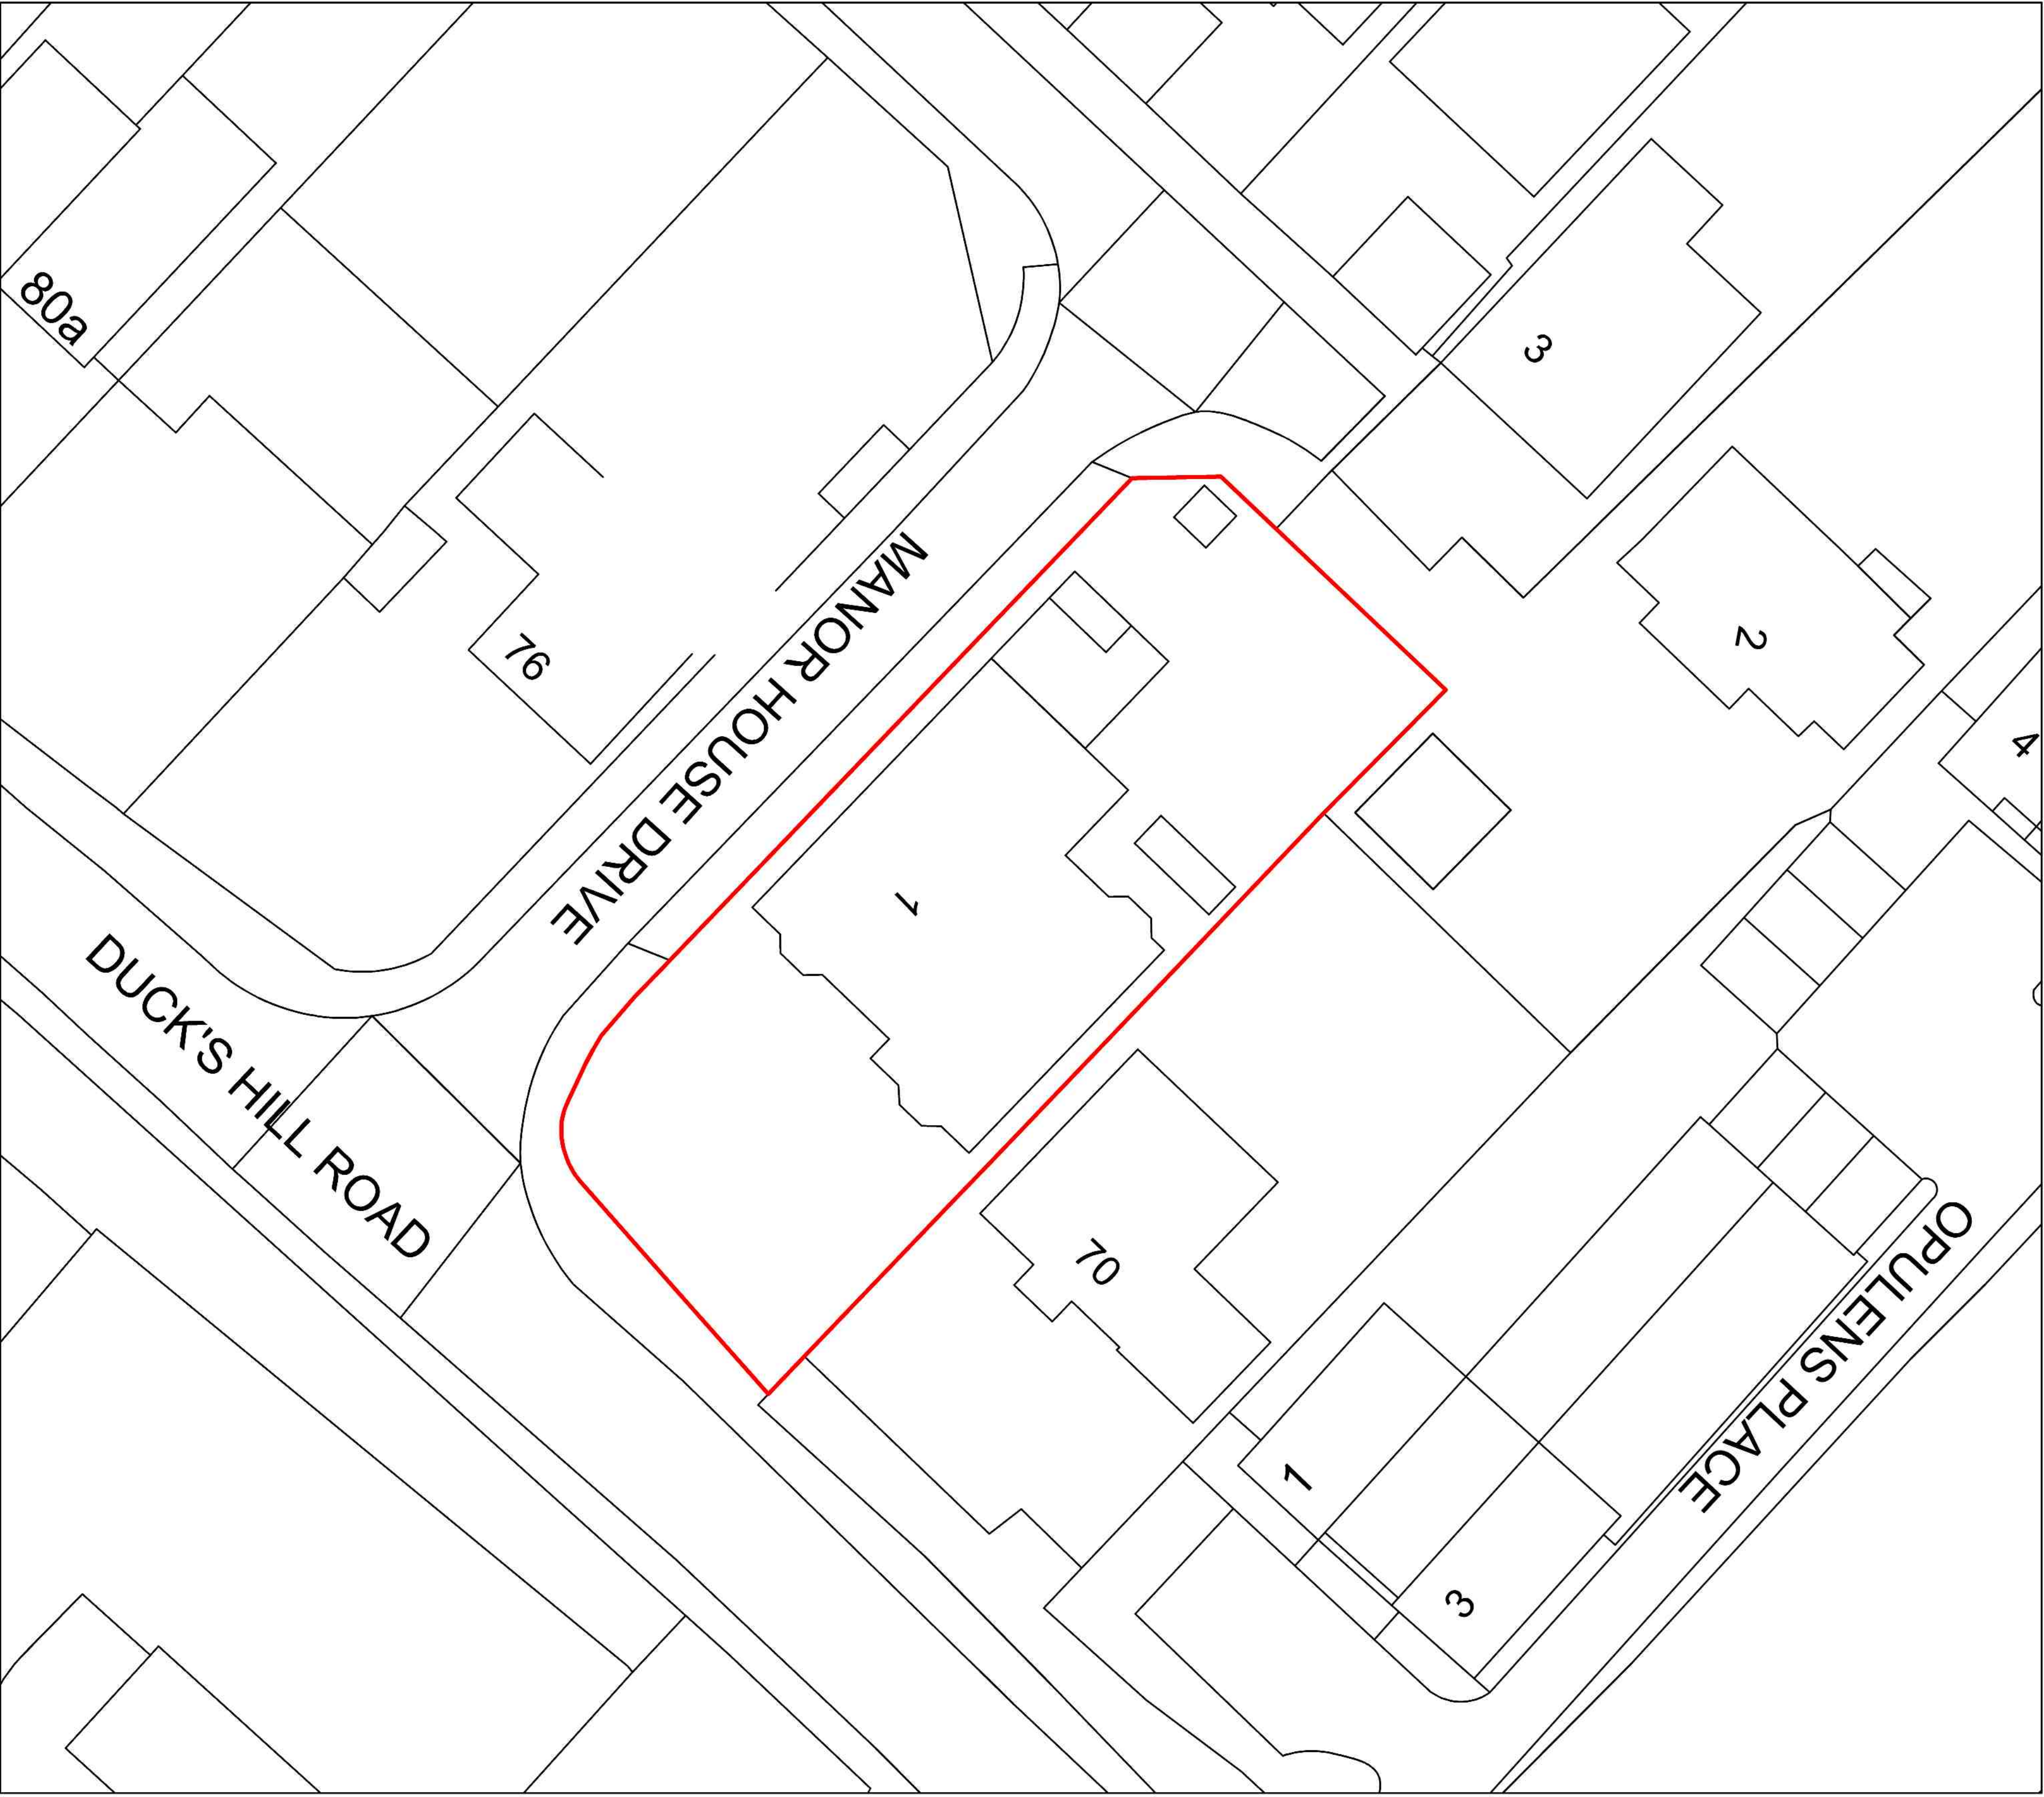

1 Proposed Site Plan Scale 1:200 @ A1