

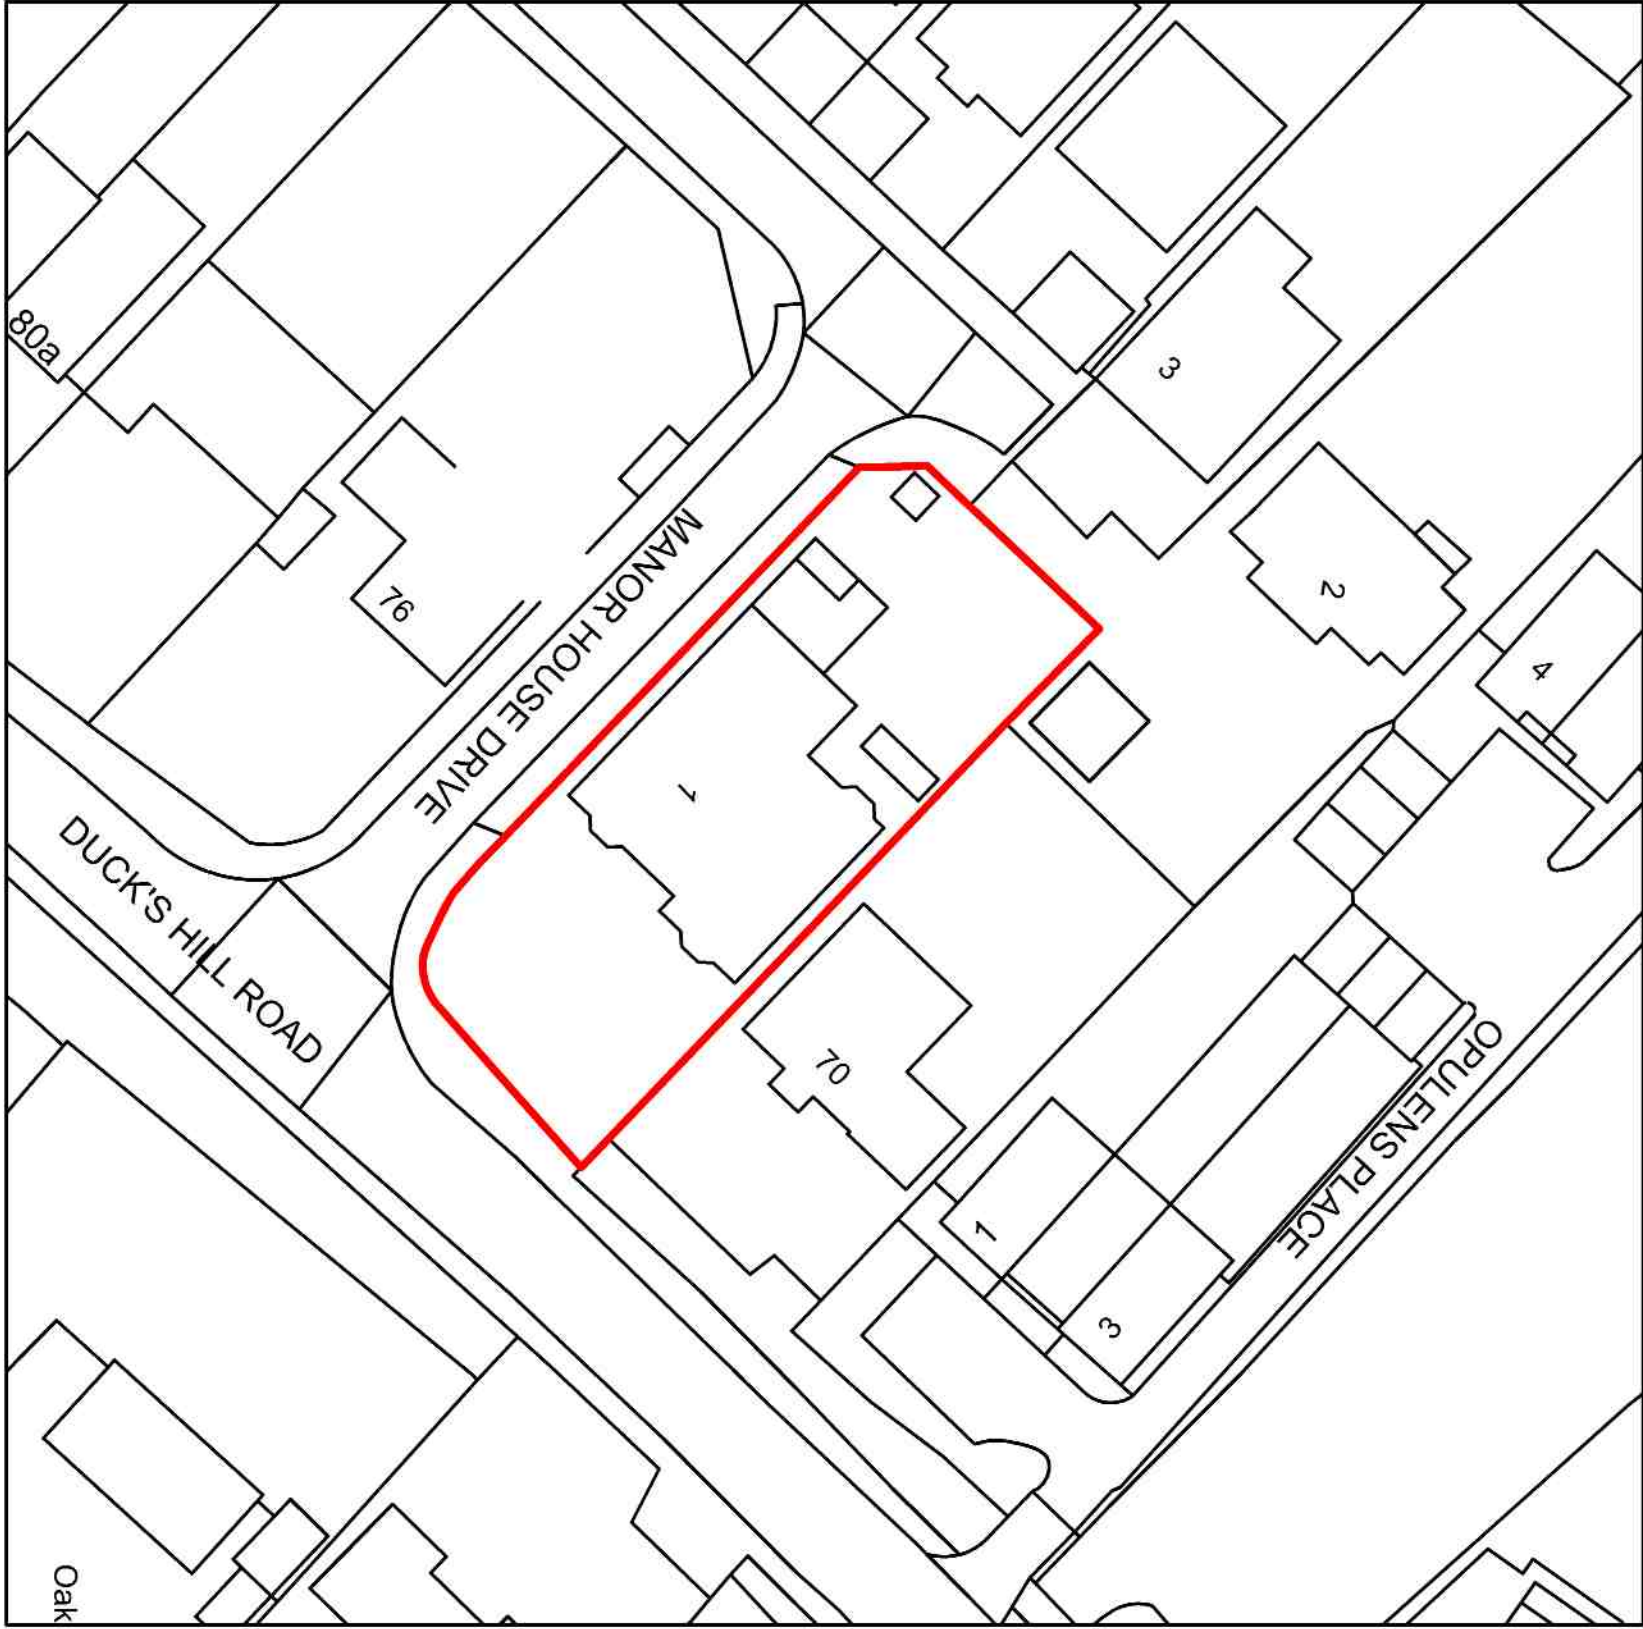


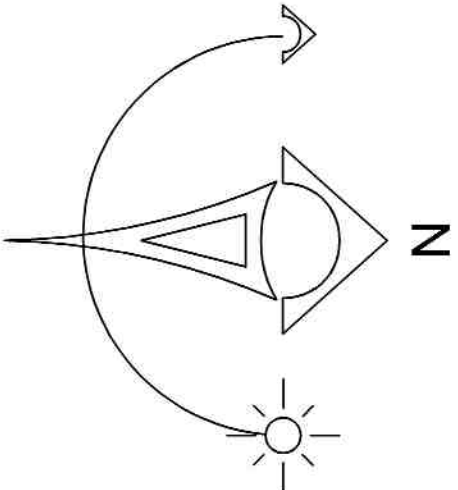

2 Existing Location Plan Scale 1:500 @ A1

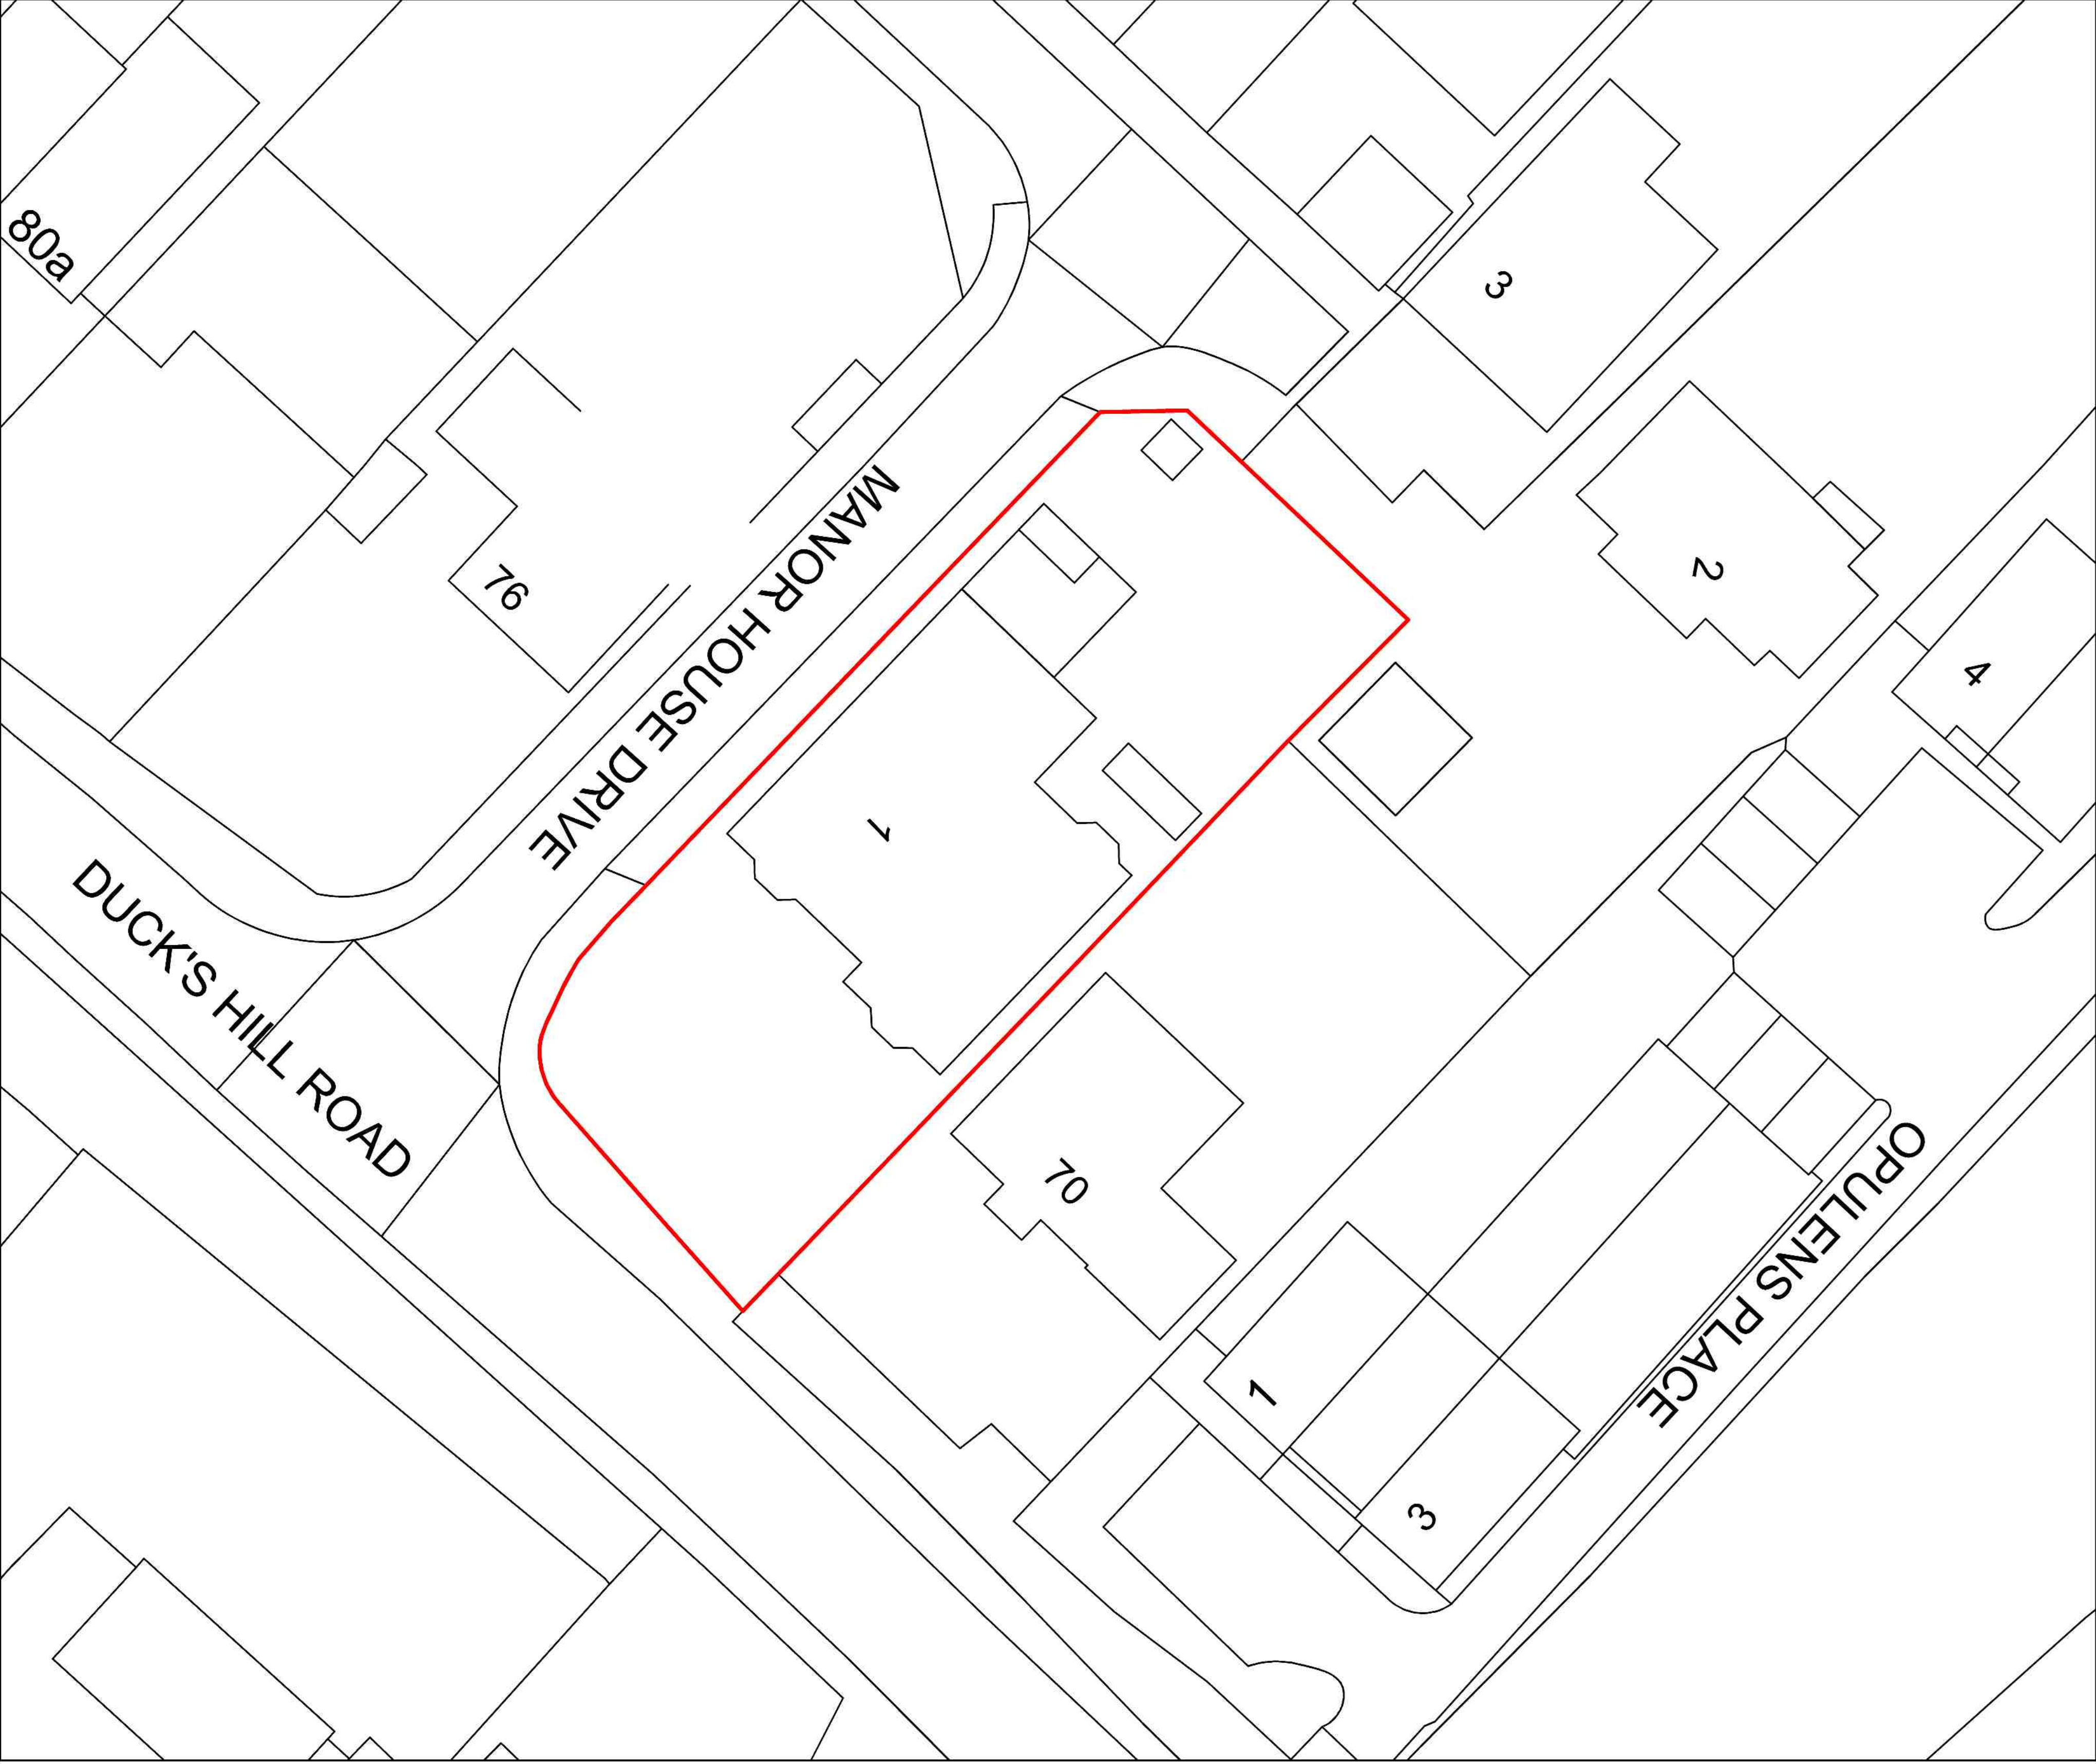

1 Existing Site Plan Scale 1:200 @ A1

Rev.	Date	Details	By	Chk
 CHALLENGE ORDINARY				
EngineRoom 2 Cardinal Street Ipswich IP1 1LG				
PLANNING				
Client / Location: 1 Manor House Drive Northwood				
Drawing: EXISTING SITE & LOCATION PLAN				
Scale:	Date:	Drawn:	Check:	
As Indicated	27-09-19	IB	PB	
Job No:	Dwg No:	Rev:		
ER1901006	100			
© EngineerRoom (Technical) Ltd. This file block is 100mm wide at full scale. Do not scale. Work to figured dimensions only which should be verified on site.				