



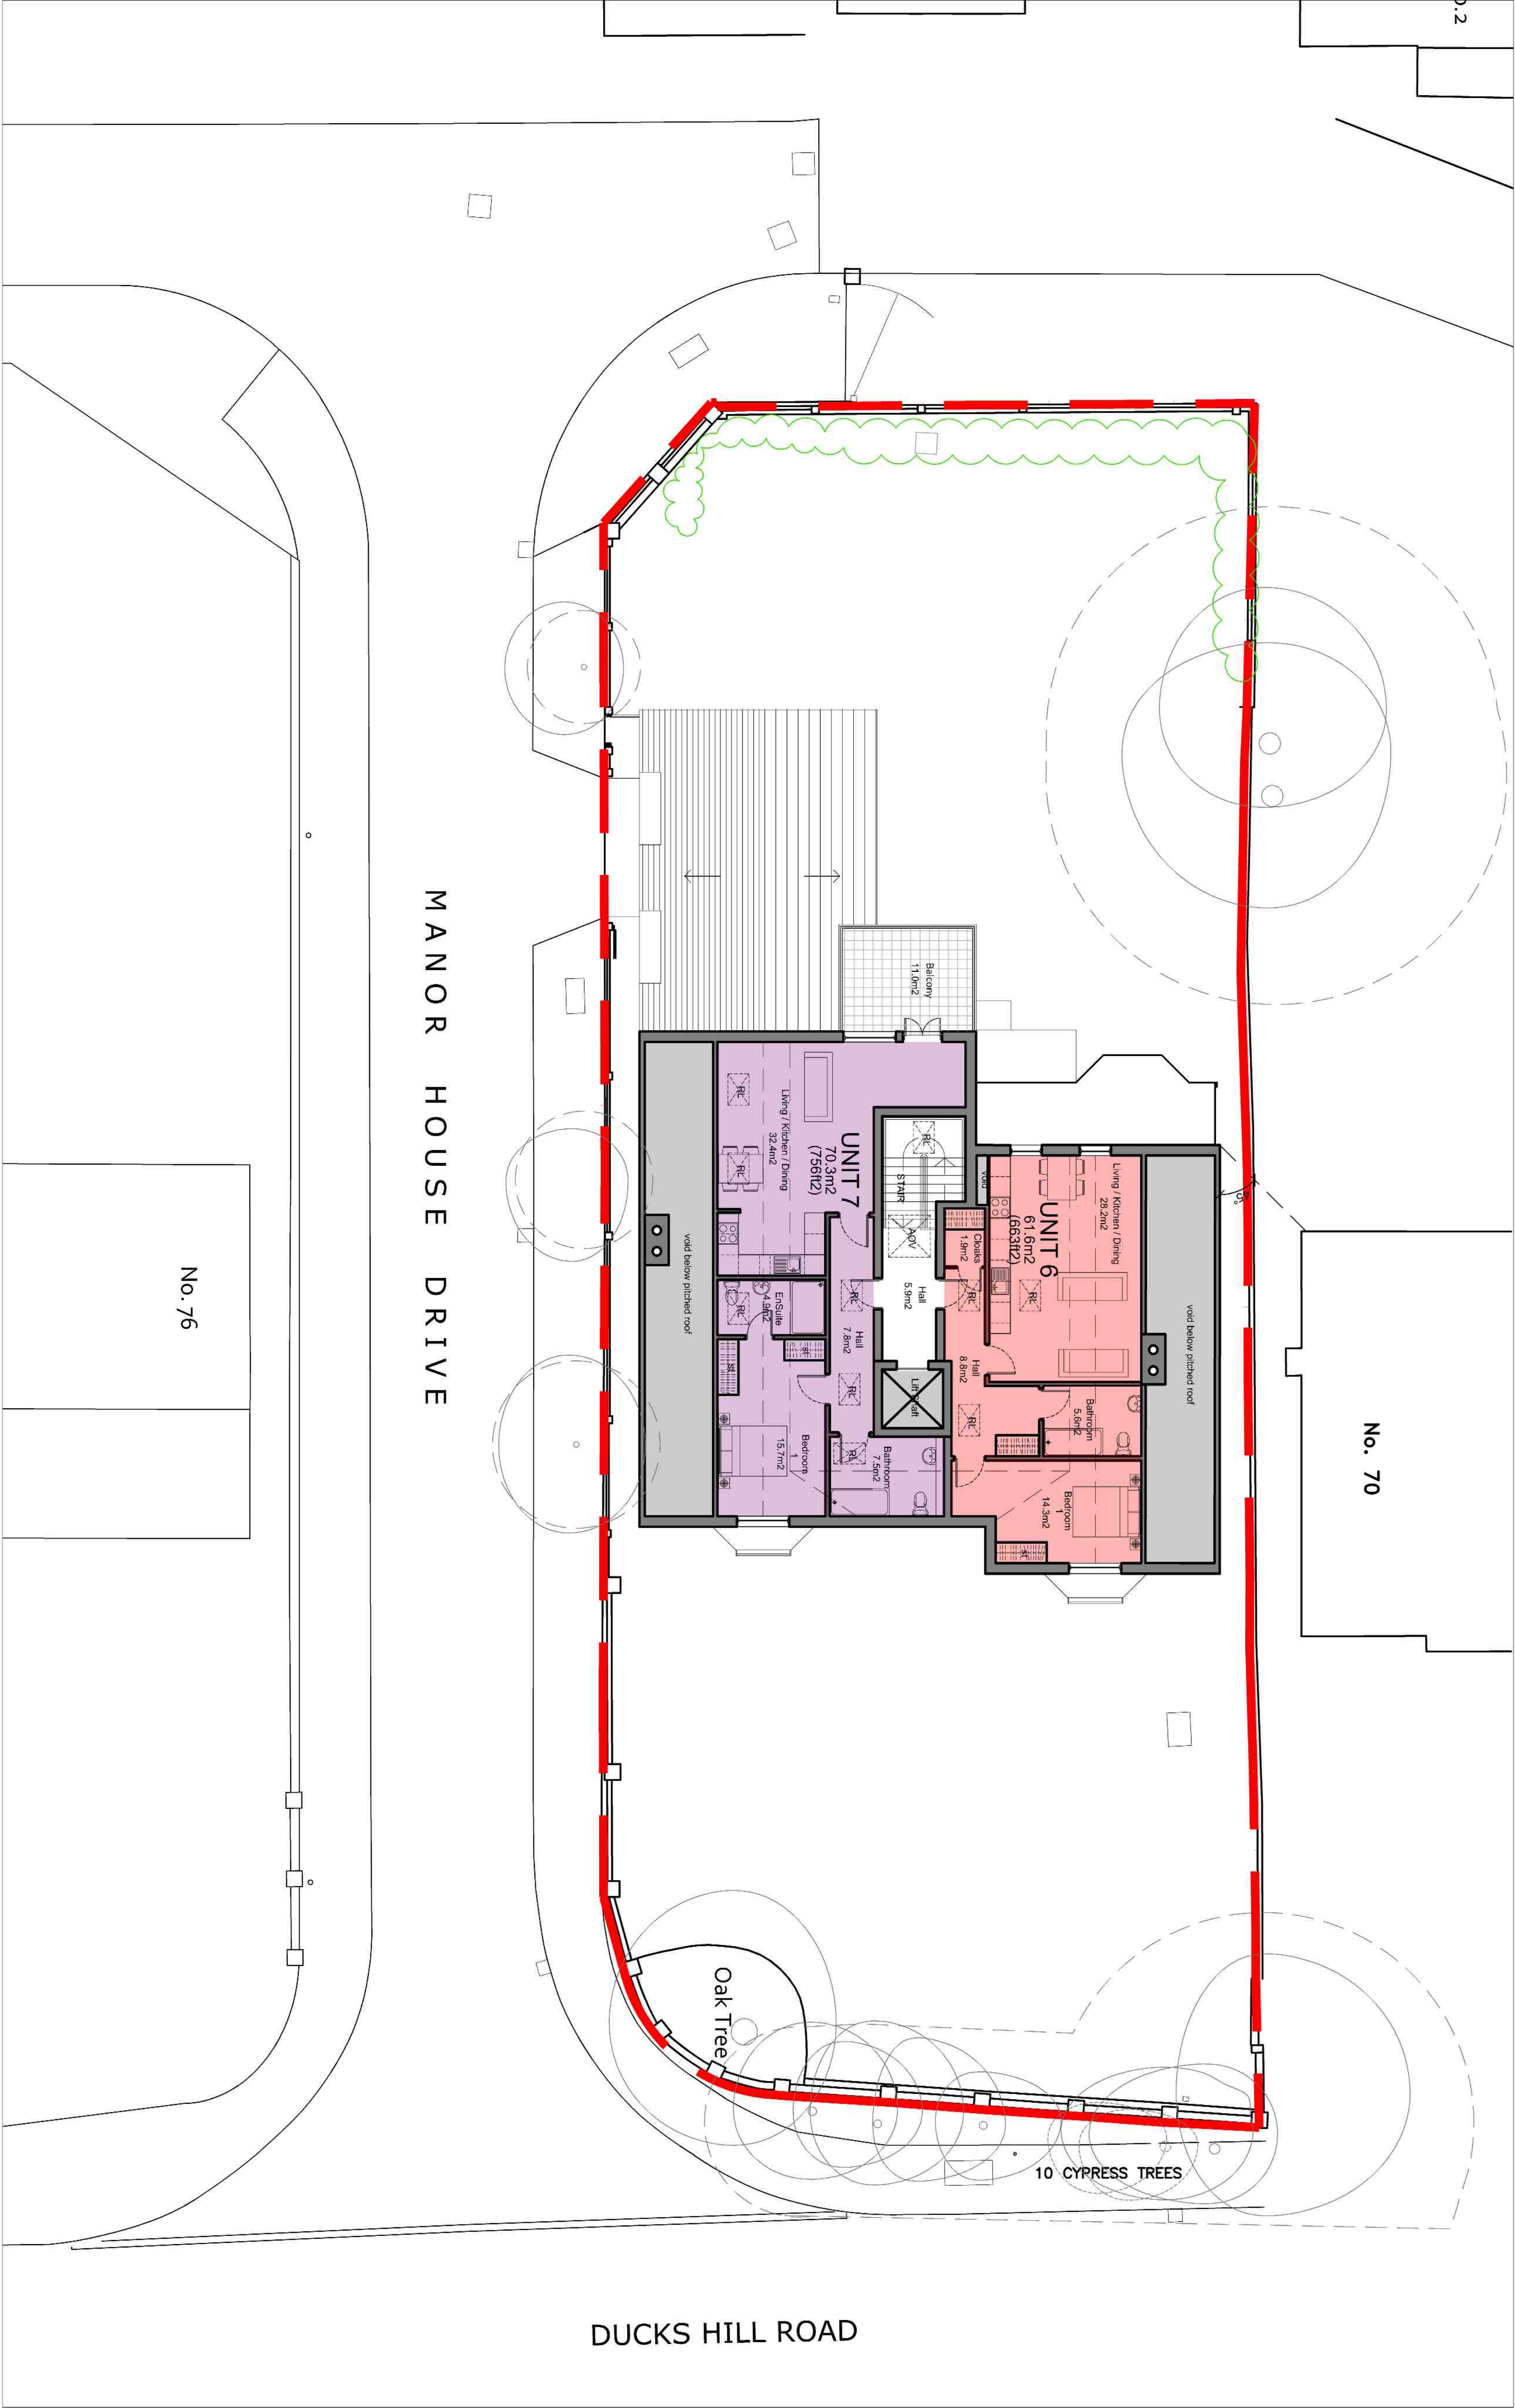

Proposed Second Floor Plan

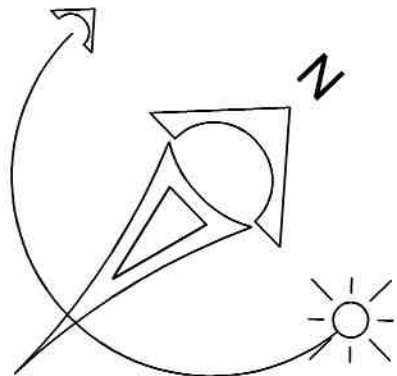

**engineRoom**
CHALLENGE ORDINARY

EngineRoom
2 Cardinal Street
Ipswich
IP1 1LG

Client / Location:		1 Manor House Drive Northwood	
Drawing:		PROPOSED SECOND FLOOR	

Scale:	Date:	Drawn:	Check:
1:100 @ A1	27-09-19	IB	PB
Job No:	Dwg No:	Rev:	
ER1901006	303	B	

© EngineRoom (Technical) Ltd. This file block is 100mm wide at full scale.
Do not scale. Work to figured dimensions only which should be verified on site.