

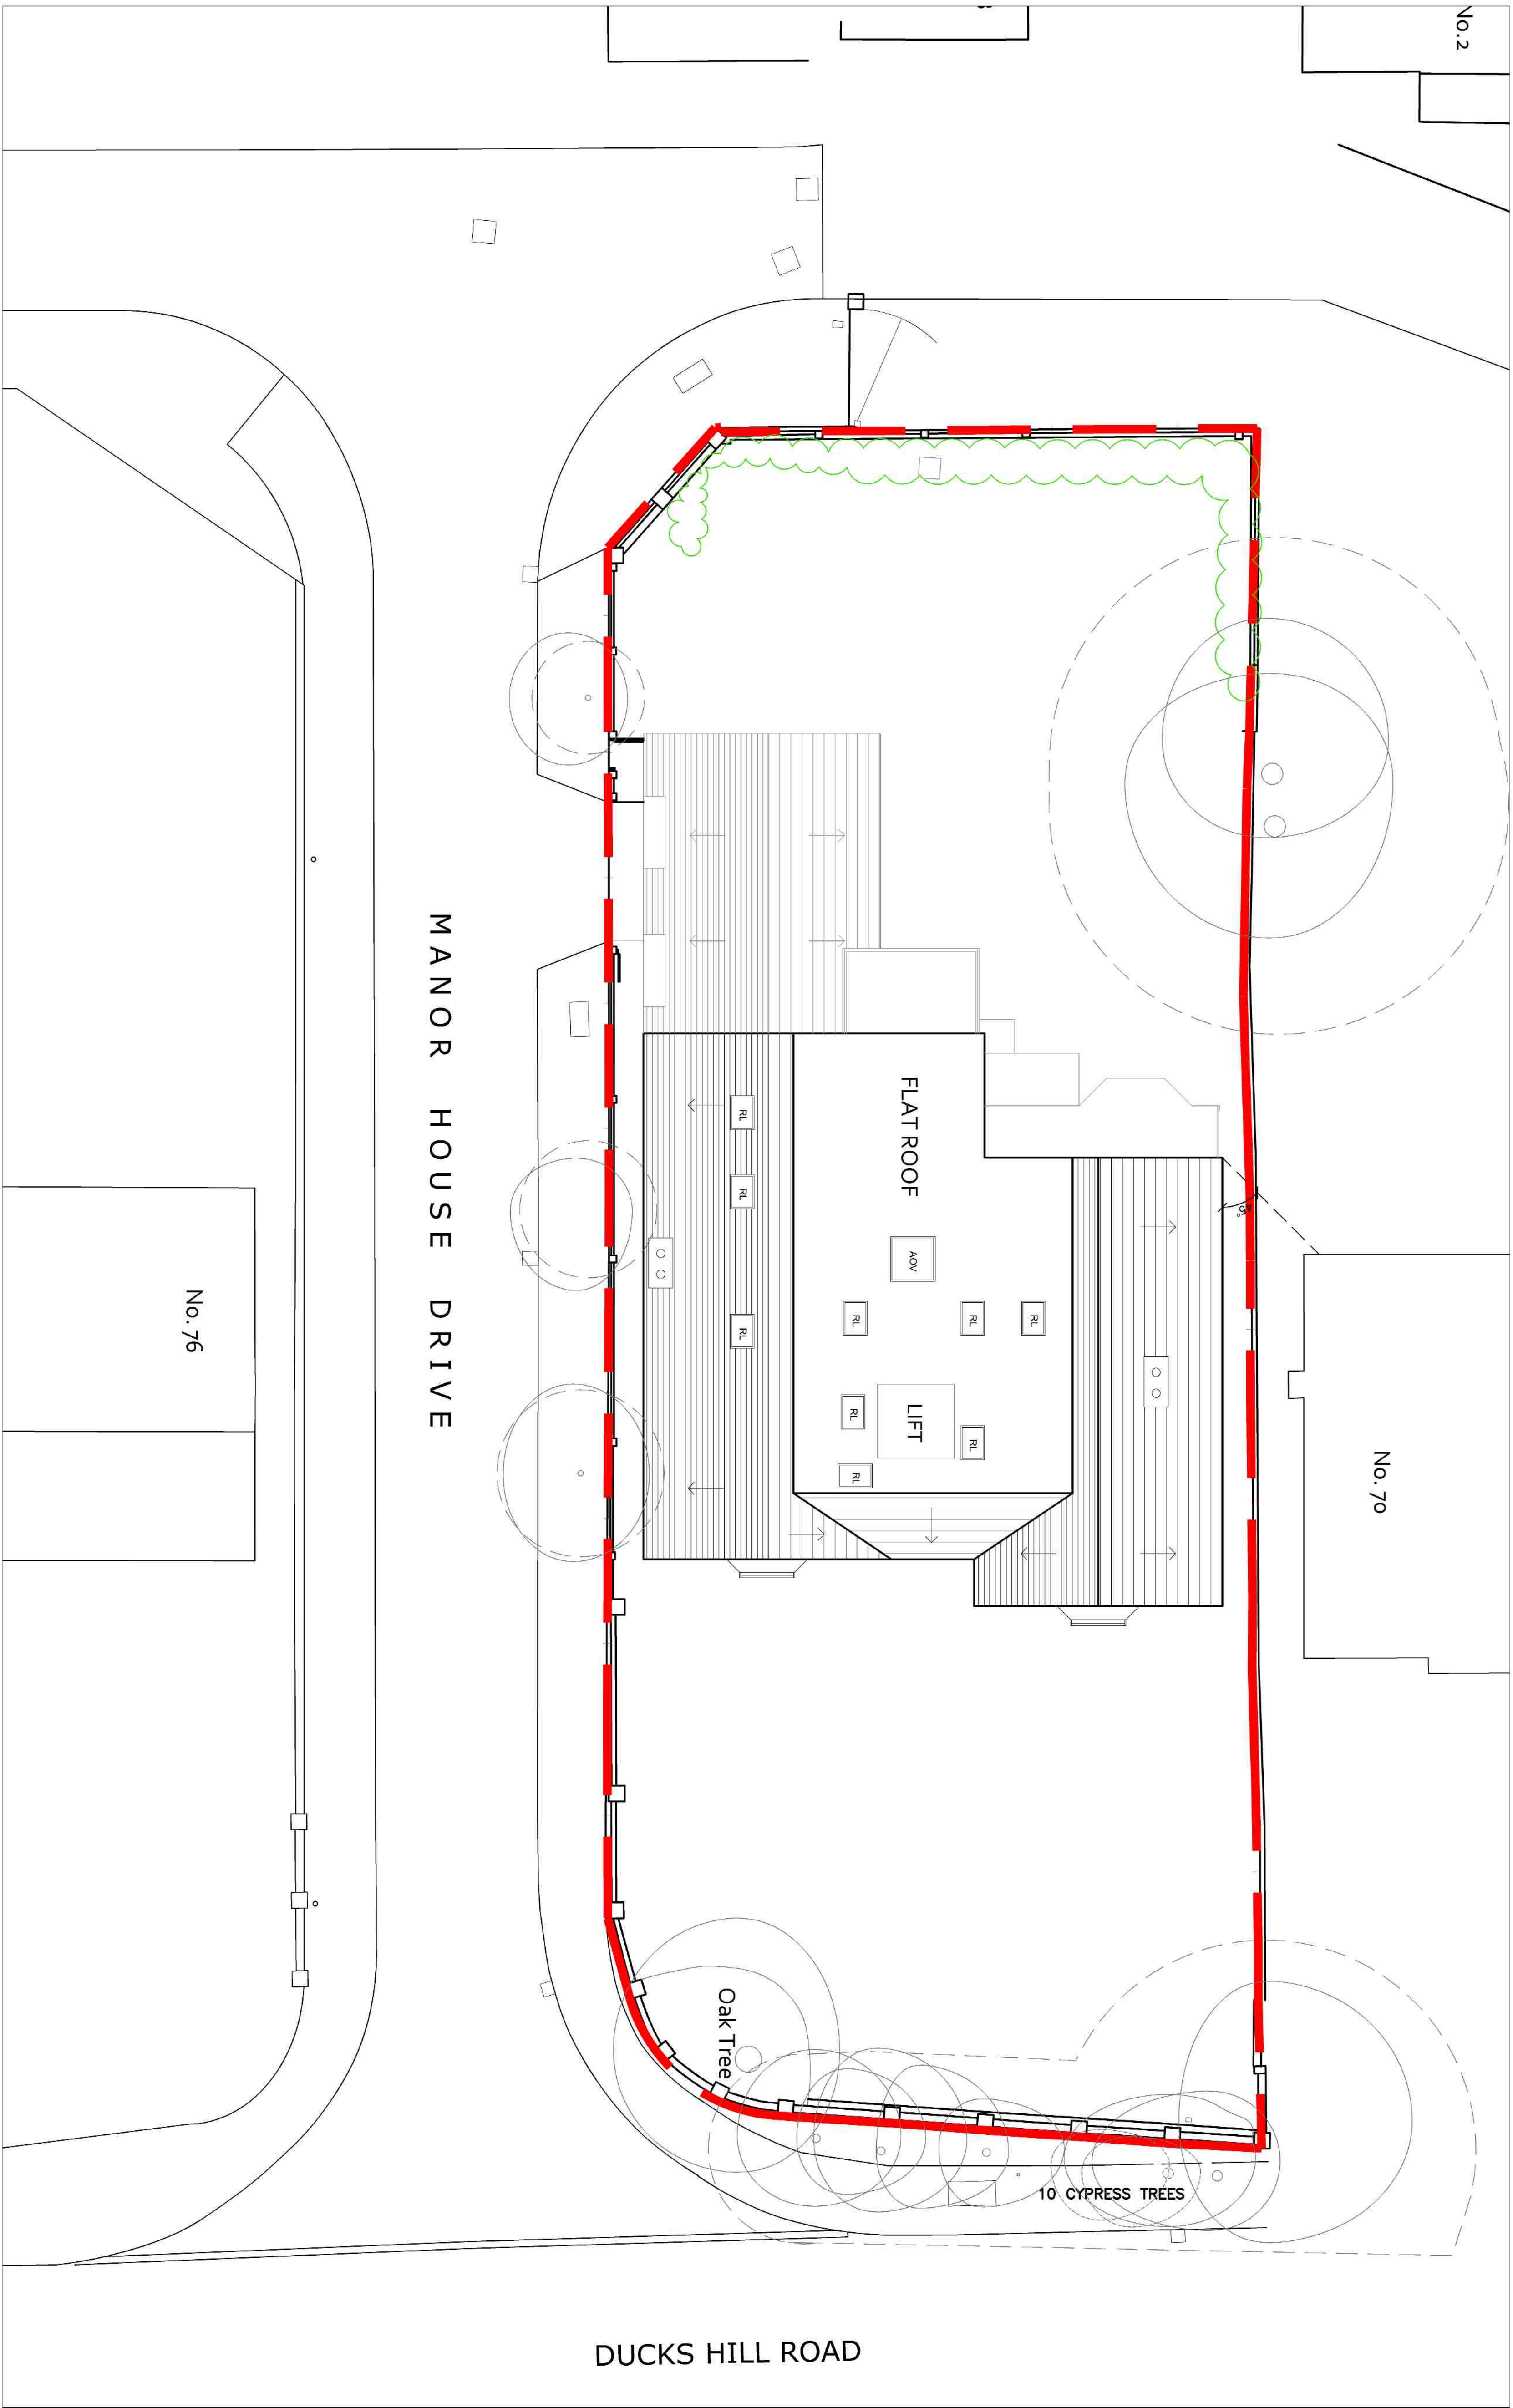


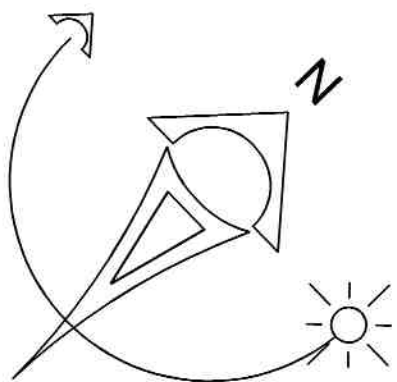

Proposed Roof Plan

 

Rev:	Date:	Details:	By:	Chk:
 engineerroom CHALLENGE ORDINARY				
EngineerRoom 2 Cardinal Street Ipswich IP1 1LG				
PLANNING				
Client / Location: 1 Manor House Drive Northwood				
Drawing: PROPOSED ROOF PLAN				
Scale:	Date:	Drawn:	Check:	
1:100 @ A1	27-09-19	IB	PB	
Job No:	Dwg No:	Rev:		
ER1901006	304	A		
© EngineerRoom (technical Ltd). This title block is 100mm wide at the scale. do not scale. Work to figure dimensions only which should be verified on site.				