
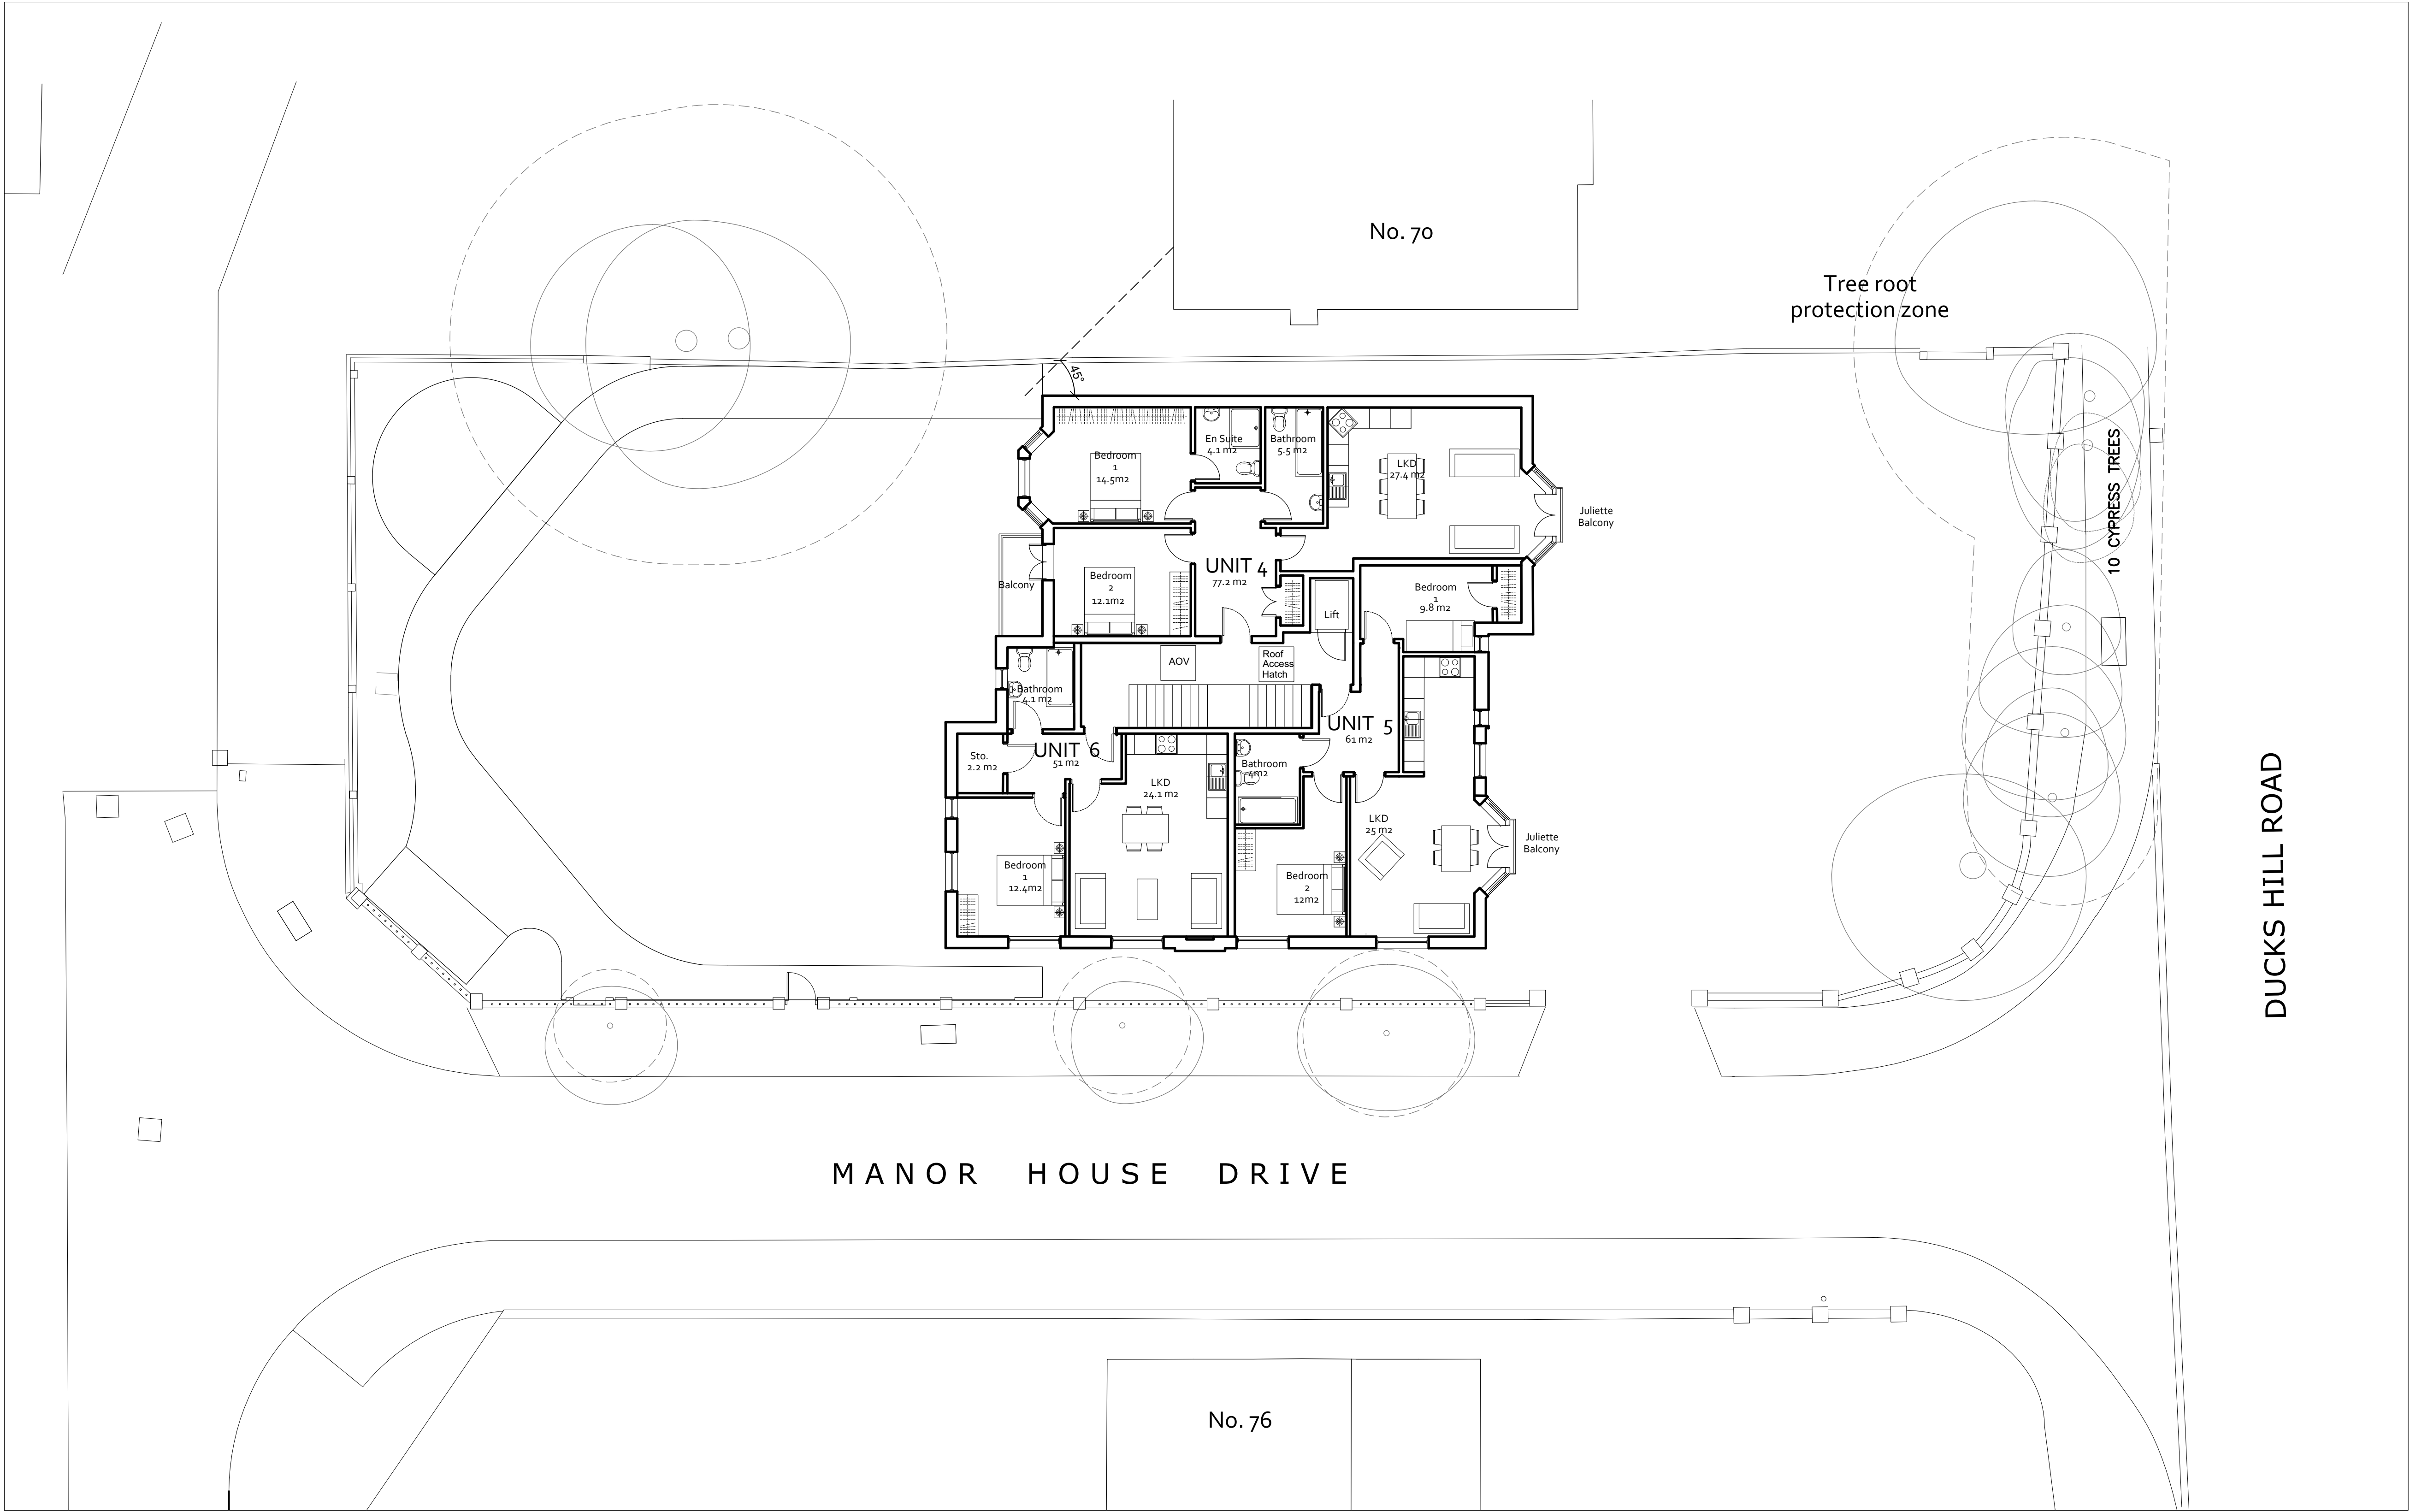


Notes:

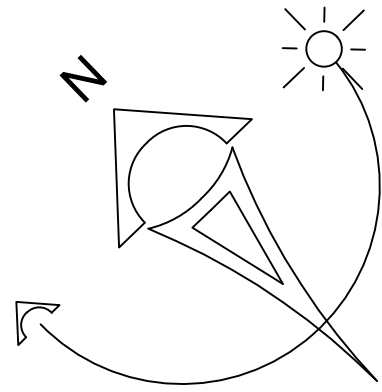

Proposed First Floor Plan

D	29.09.2020 Platform lift added	JJ	PB
C	26.08.2020 Unit numbers updated	JJ	PB
B	25.08.2020 Layouts updated	JJ	PB
A	03.06.20 Internal layouts updated	JJ	PB

Rev: | Date: | Details: | By: | Chk:



EngineRoom
2 Cardinal Street
Ipswich
IP1 1LG

PLANNING

Client / Location:
1 Manor House Drive
Northwood

Drawing:
**PROPOSED
FIRST FLOOR**

Scale: A1 @ 1:100	Date: 27-09-19	Drawn: IB	Check: PB
----------------------	-------------------	--------------	--------------

Job No: ER1901006	Dwg No: 302	Rev: D
----------------------	----------------	-----------

© EngineRoom (technical) Ltd. This title block is 100mm wide at full scale.
Do not scale. Work to figured dimensions only which should be verified on site.