



Notes:

KEY PLAN

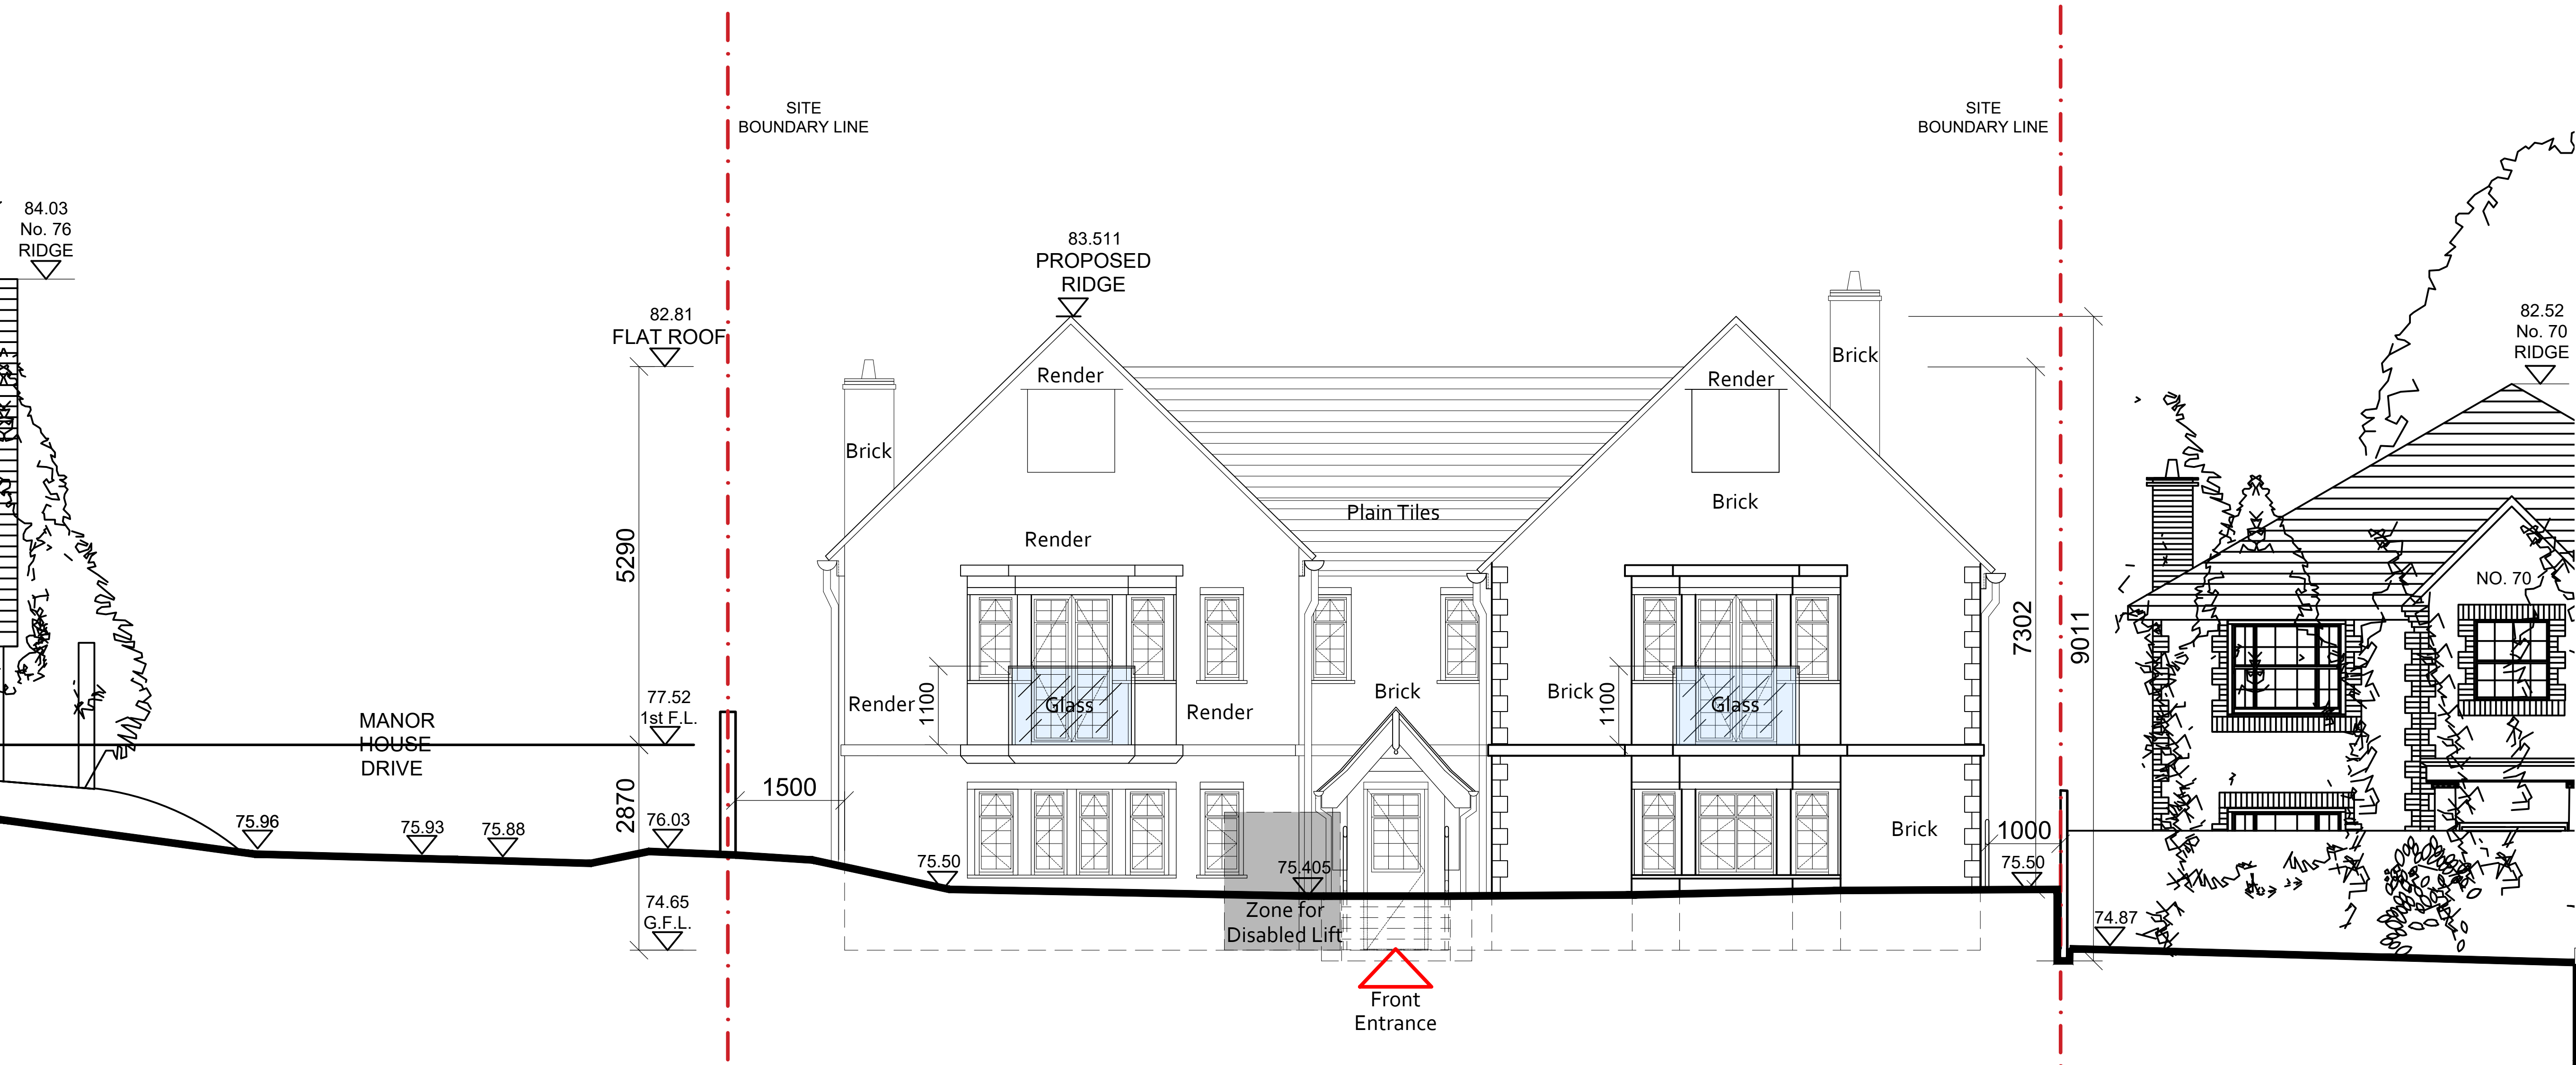

1 Proposed South-East Facing Elevation

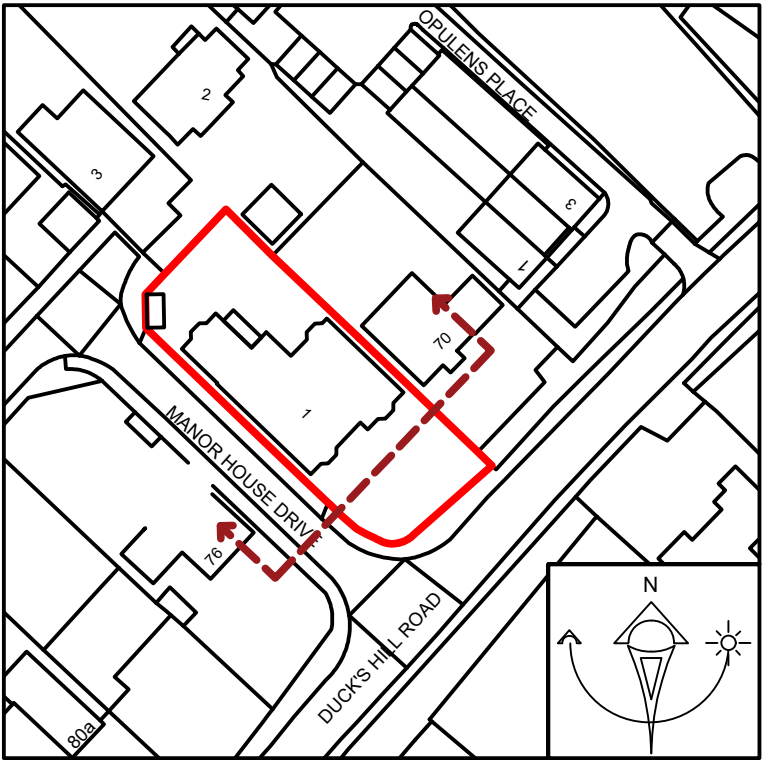

SCALE BAR 1:50

D	27.08.2020	Roof profile & eaves amended	JJ	PB
C	26.08.2020	Roof profile updated; disabled access zone annotated	JJ	PB
B	25.08.2020	Windows updated to front elevation	JJ	PB
A	05.06.2020	Update to Planning Submission following comments	IB	PB

Rev: Date: Details: By: Chk:



EngineRoom

2 Cardinal Street

Ipswich

IP1 1LG

PLANNING

Client / Location:

1 Manor House Drive
Northwood

Drawing:

PROPOSED SOUTH-EAST
FACING ELEVATION

Scale: A1 @ 1:50	Date: 03-10-19	Drawn: IB	Check: PB
---------------------	-------------------	--------------	--------------

Job No: ER1901006	Dwg No: 309	Rev: D
----------------------	----------------	-----------

© EngineRoom (technical) Ltd. This title block is 100mm wide at full scale.
Do not scale. Work to figured dimensions only which should be verified on site.