


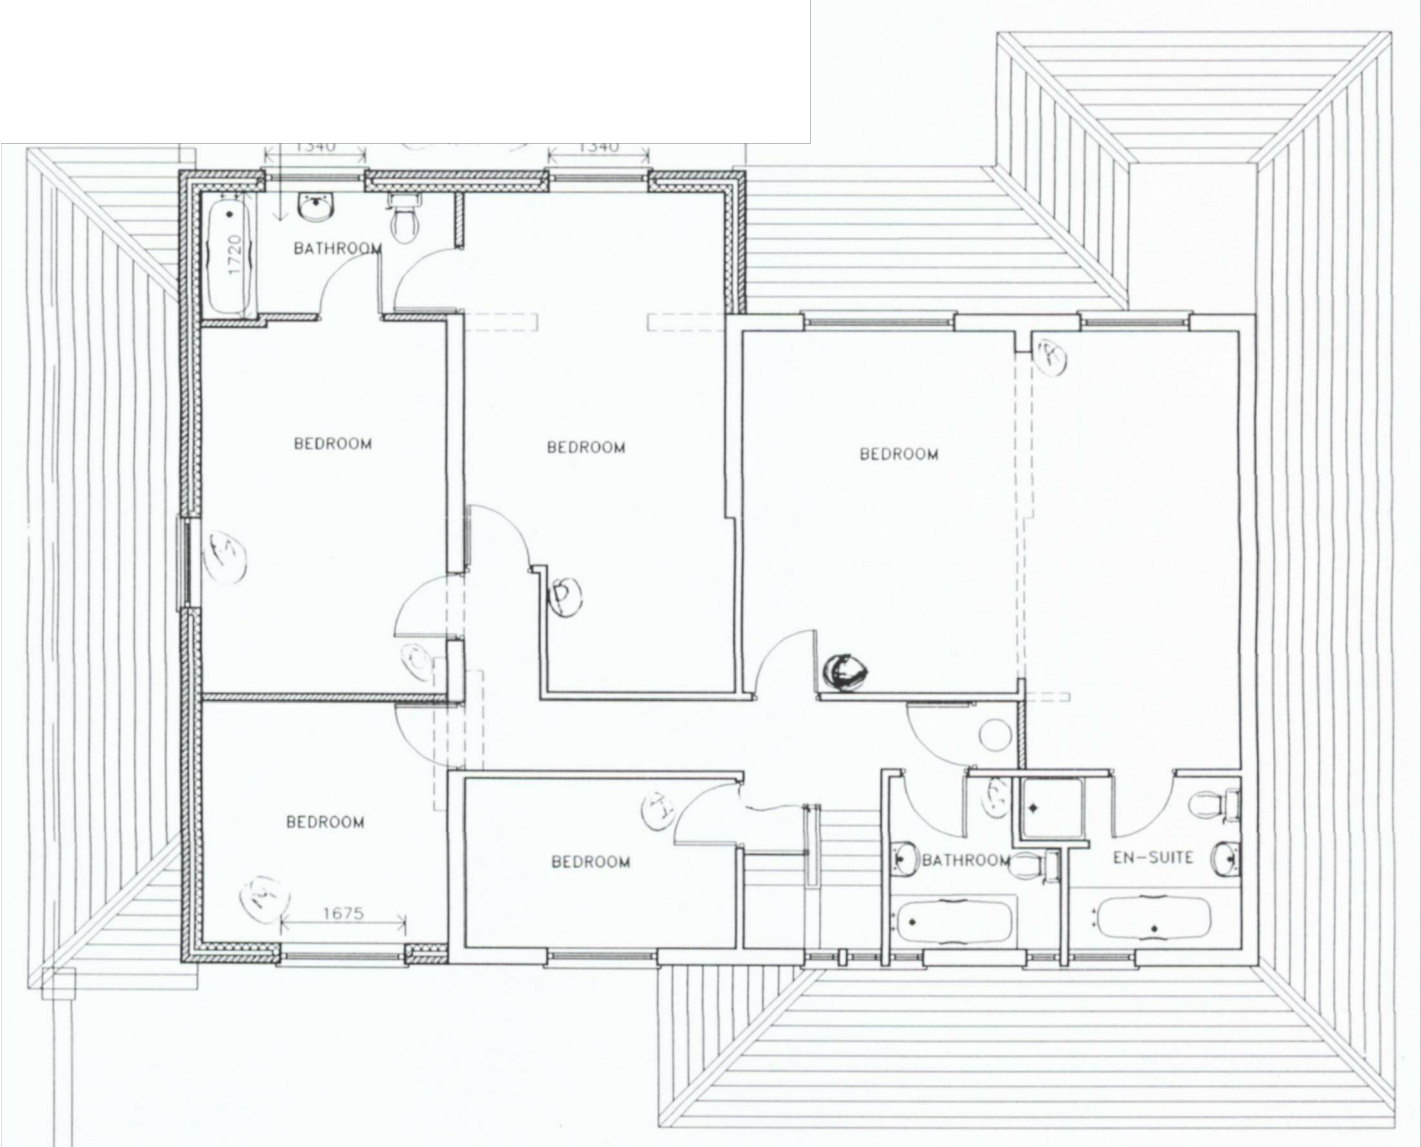

EXISTING
FIRST FLOOR PLAN

1 MANOR HOUSE DRIVE,
NORTHWOOD, MIDDLESEX HA6 2UJ



THE GILLETT MACLEOD PARTNERSHIP
Chartered Architects & Town Planning Consultants
1 High Road Old Eastcote Pinner Middlesex HA5 2EW tel. 0208 868 1333

Drg. No. 16/3021/8
Scale 1:100@A3
Date 17/01/17
Drawn by AK

REVISION	
(C)	drawn