




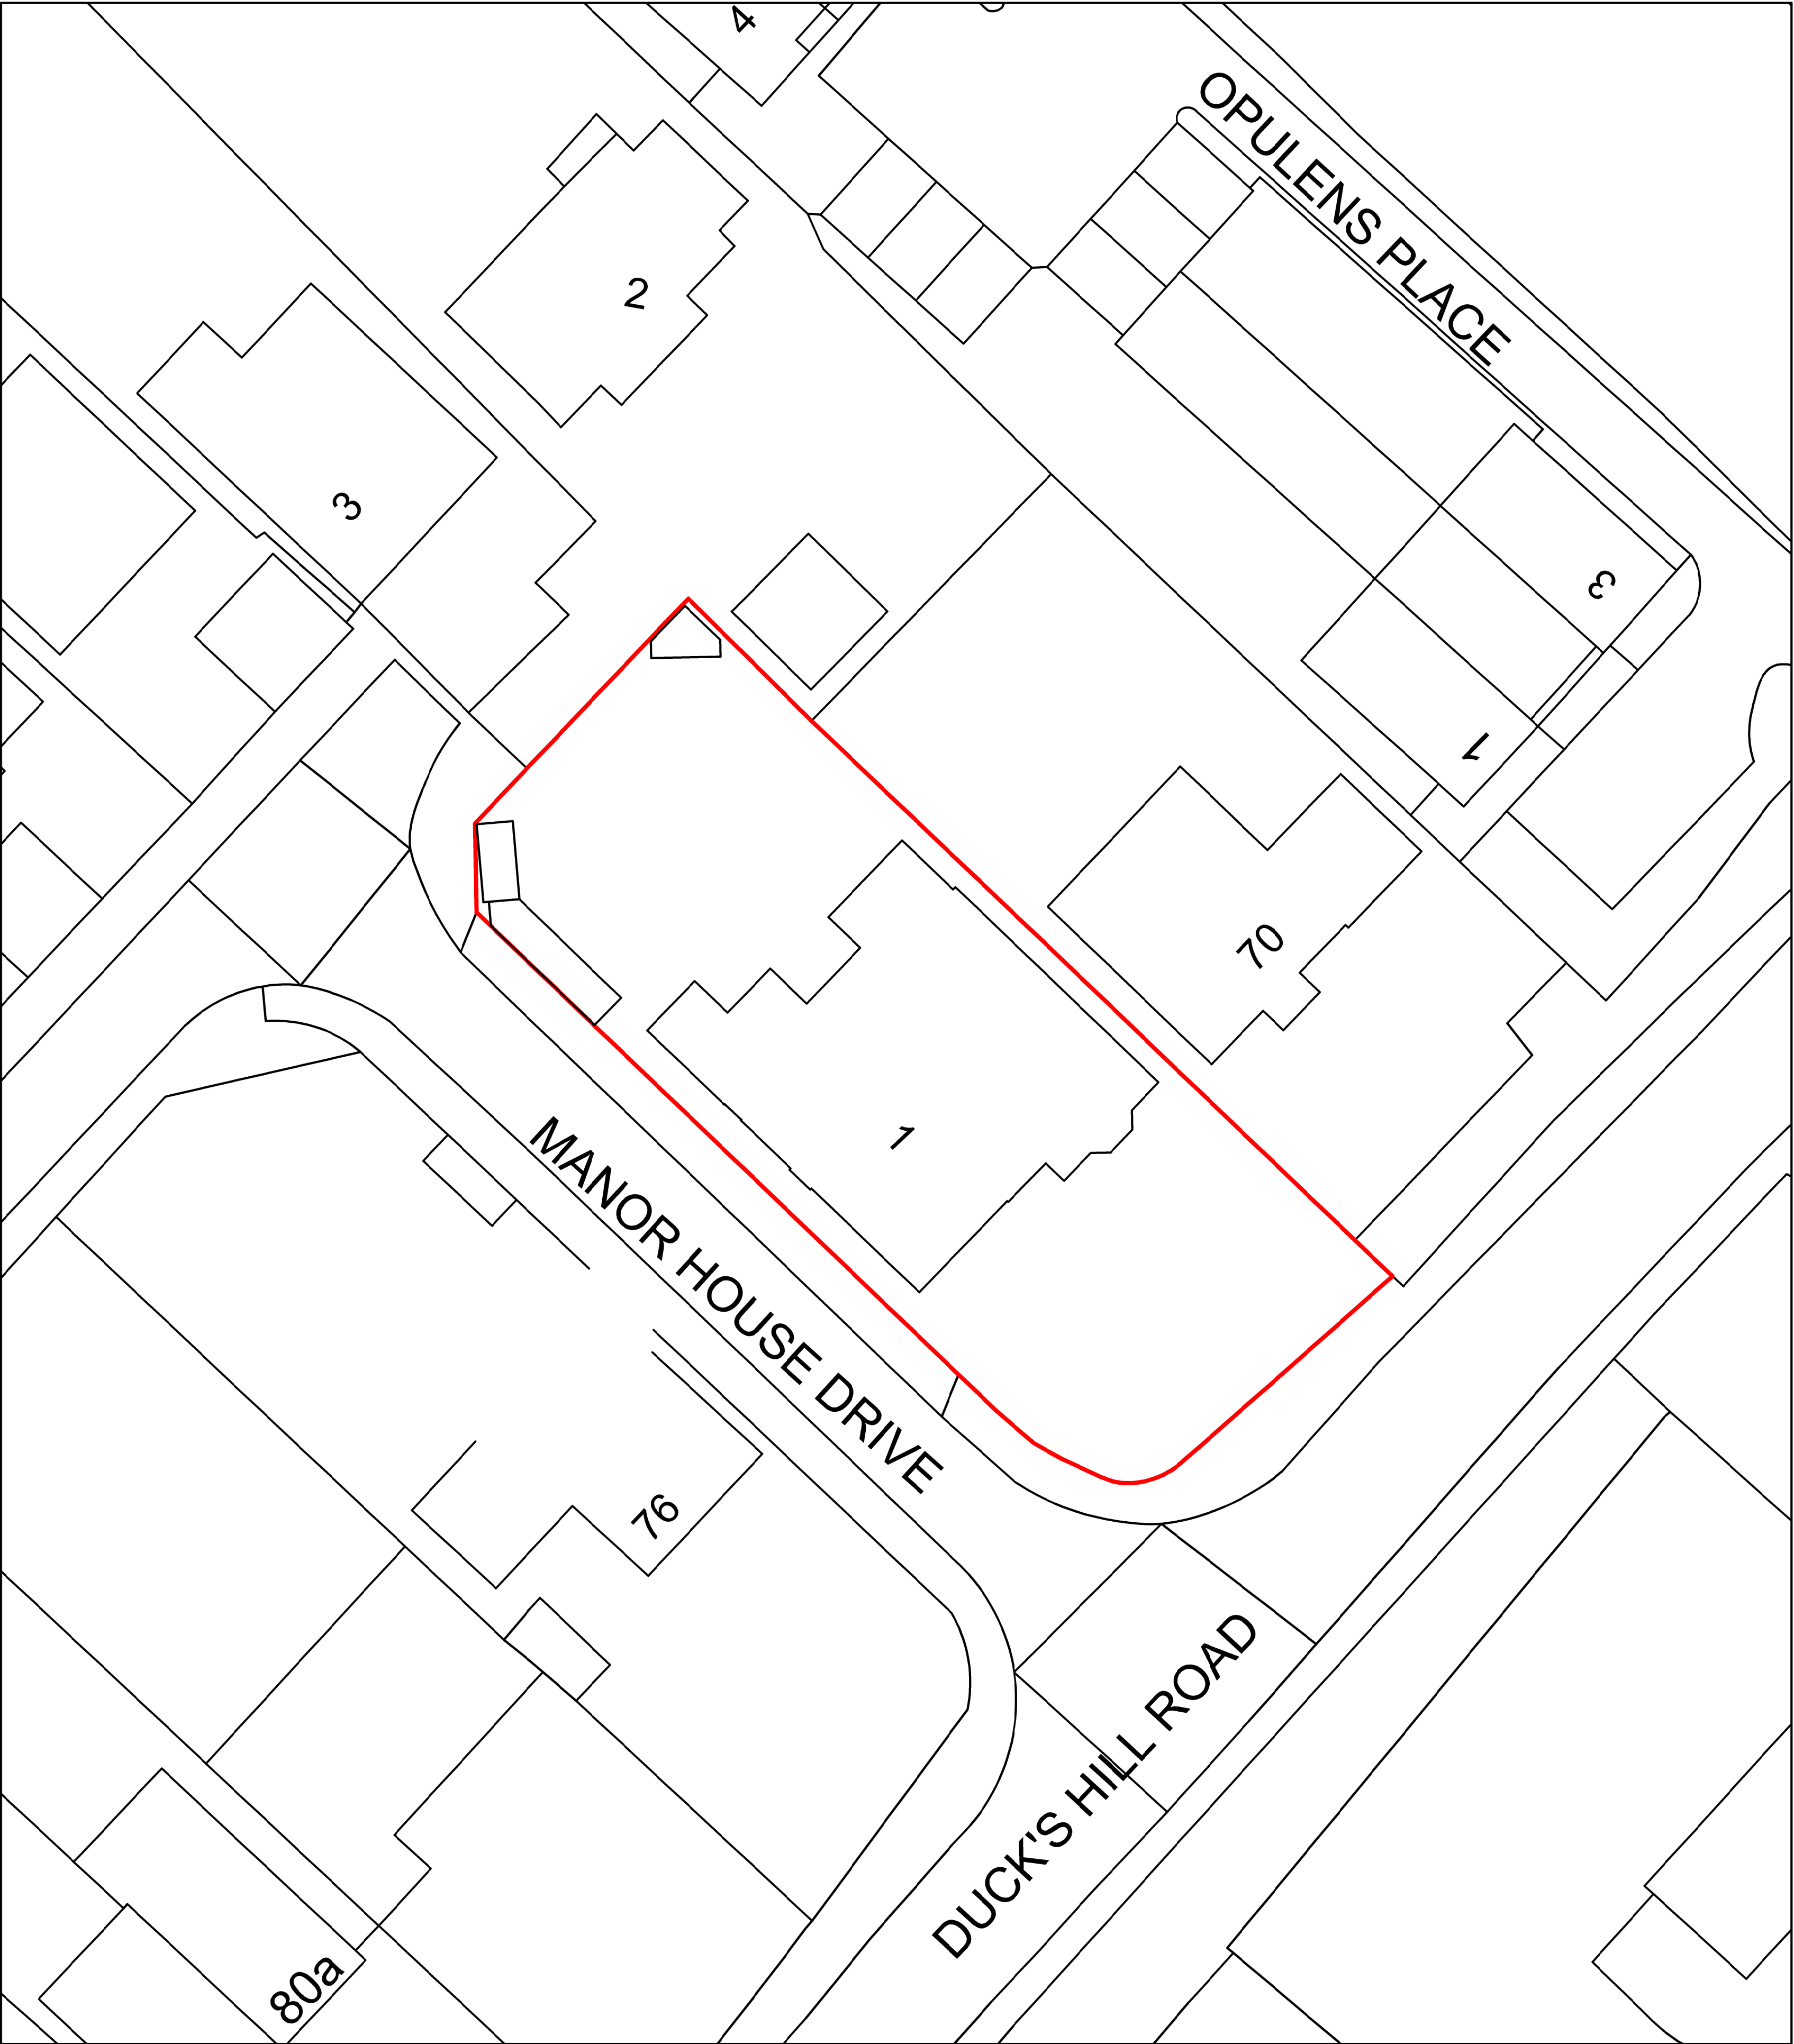

1 Proposed Site Plan Scale 1:200 @ A1

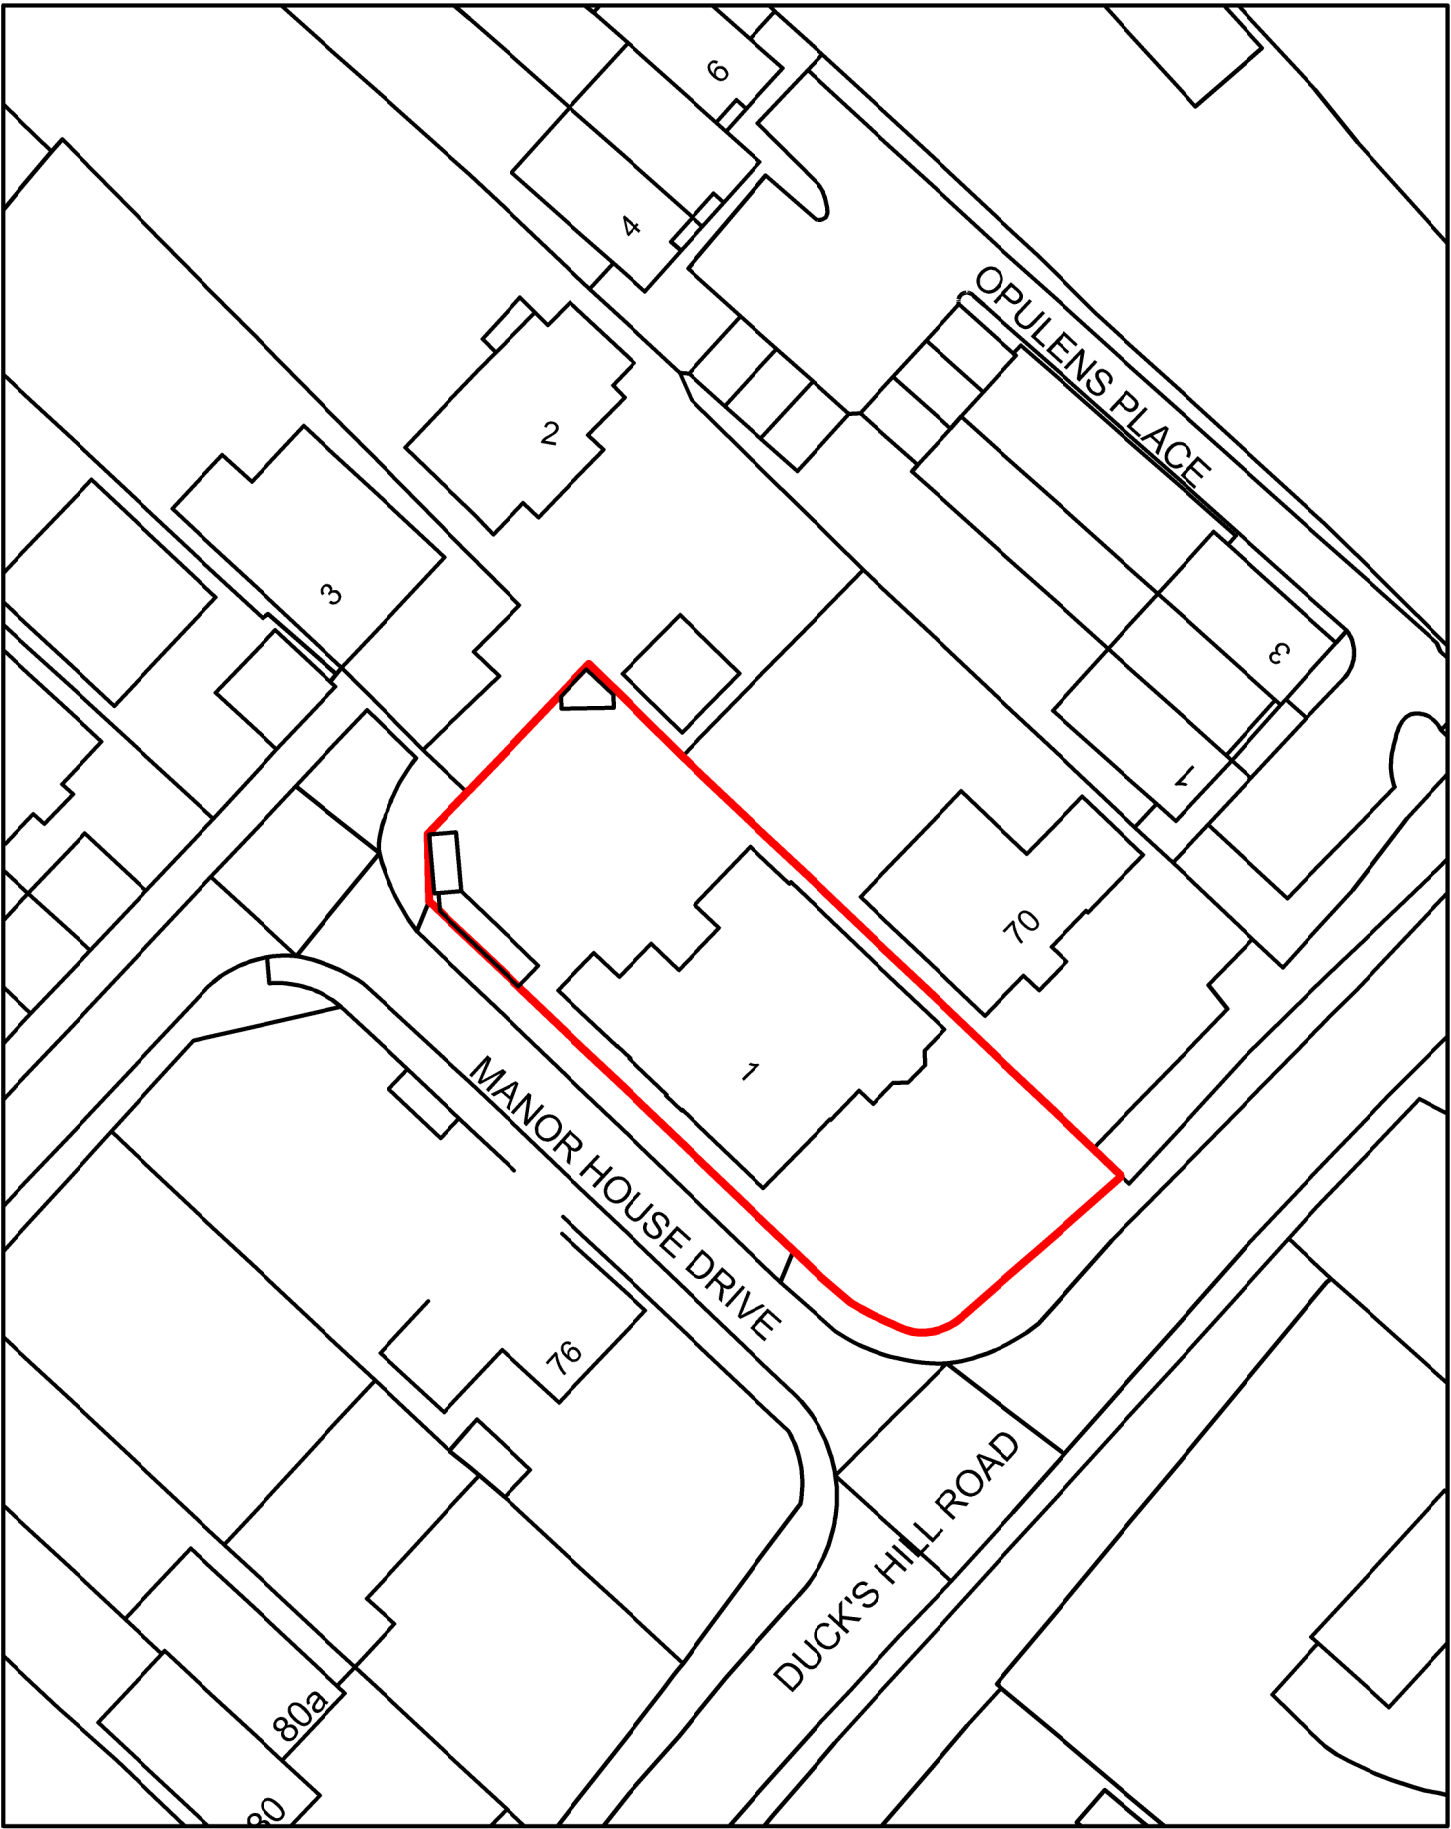

2 Proposed Location Plan Scale 1:500 @ A1

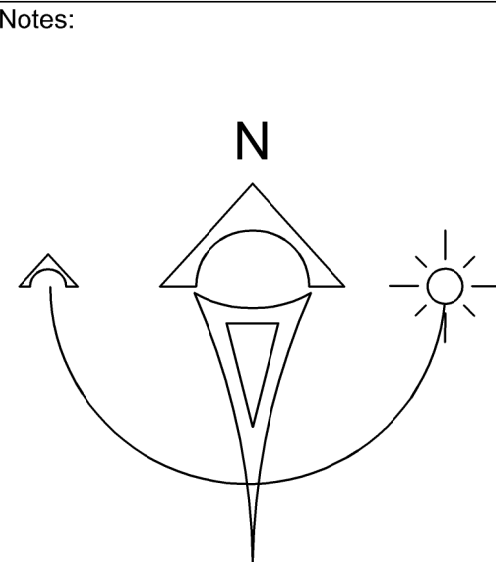

A 22.04.2021 Rear sun rooms added, cycle spaces updated.IB PB

Rev: Date: Details: By: Chk:



EngineRoom
2 Cardinal Street
Ipswich
IP1 1LG

PLANNING

Client / Location:
1 Manor House Drive
Northwood

Drawing:
PROPOSED SITE & LOCATION
PLAN

Scale: As Indicated	Date: 27-09-19	Drawn: IB	Check: PB
------------------------	-------------------	--------------	--------------

Job No: ER1901006	Dwg No: 300	Rev: A
----------------------	----------------	-----------

© EngineRoom (technical) Ltd. This title block is 100mm wide at full scale.
Do not scale. Work to figured dimensions only which should be verified on site.