



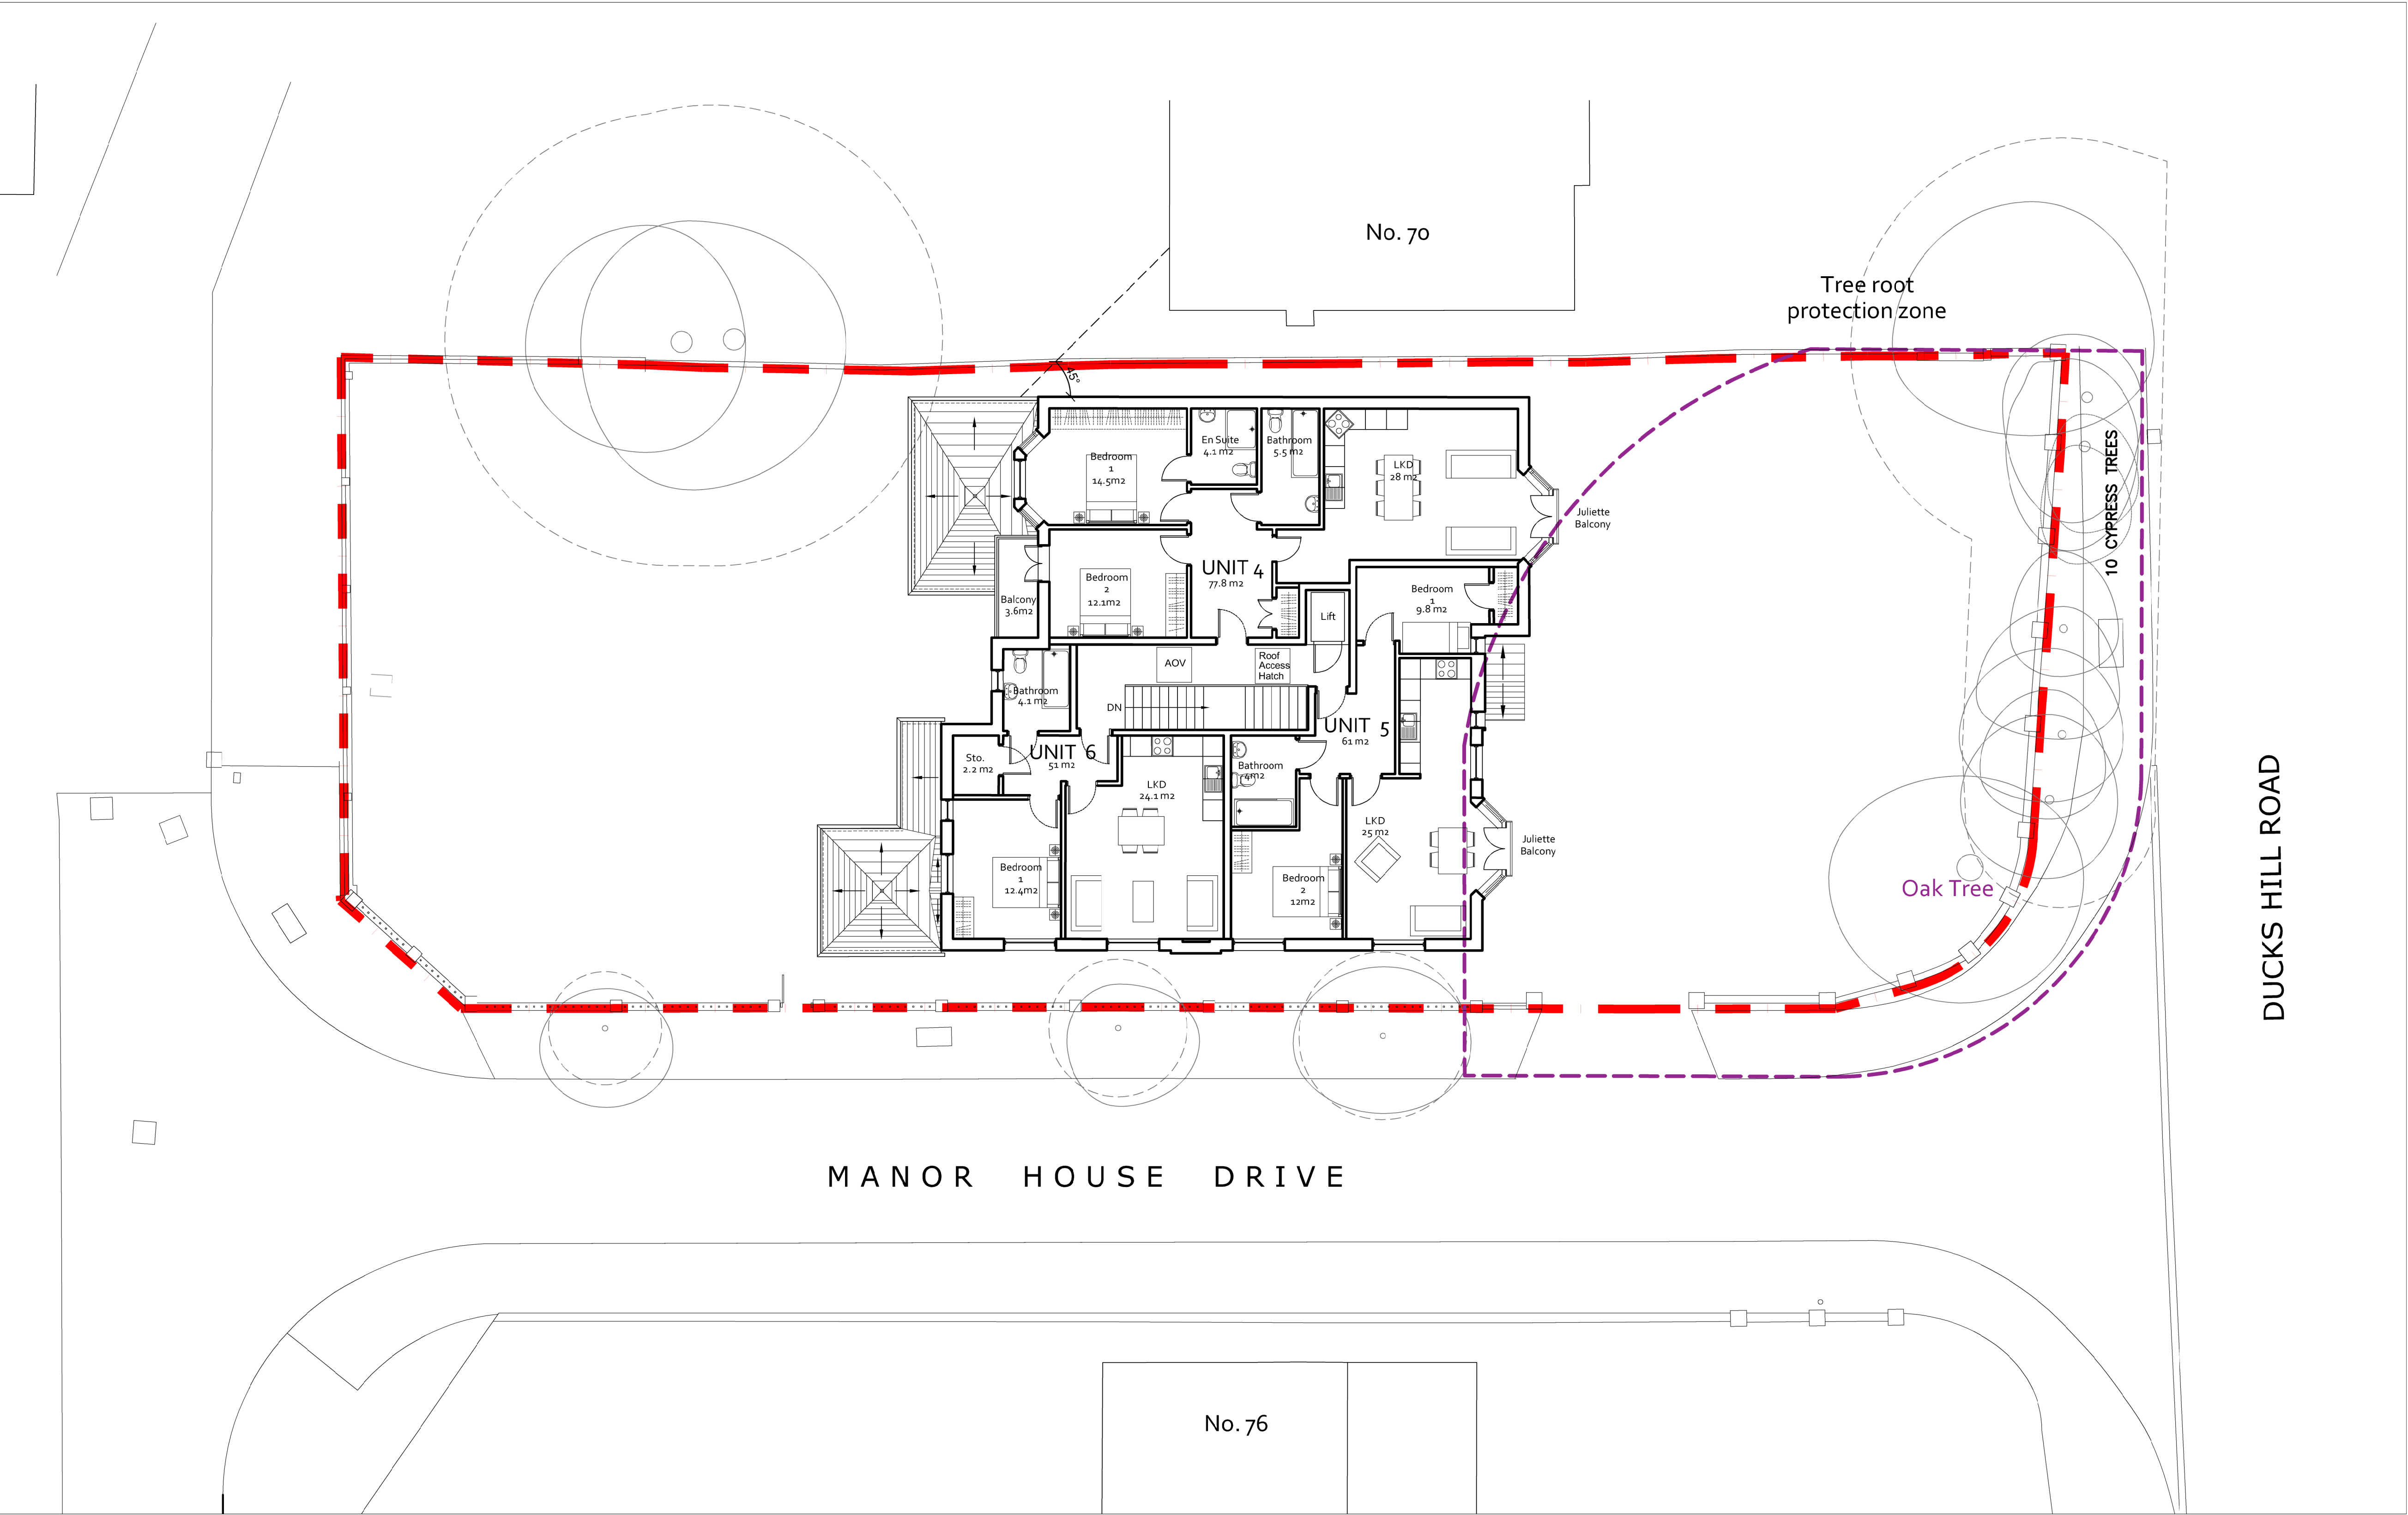

Proposed First Floor Plan

E	16.04.2021	Rear sun rooms added, cycle spaces updated.	IB	PB
D	29.09.2020	Platform lift added	JJ	PB
C	26.08.2020	Unit numbers updated	JJ	PB
B	25.08.2020	Layouts updated	JJ	PB
A	03.06.20	Internal layouts updated	JJ	PB

Rev: Date: Details: By: Chk:

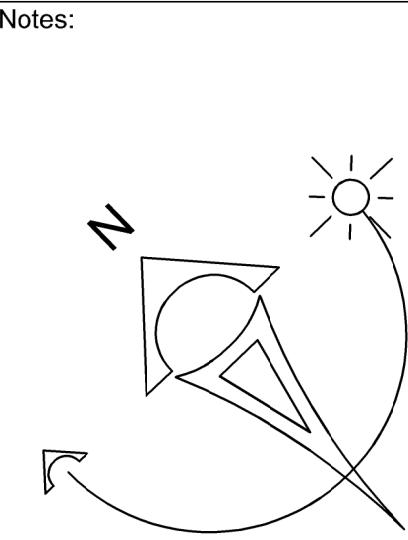

EngineRoom
2 Cardinal Street
Ipswich
IP1 1LG

PLANNING

Client / Location:
1 Manor House Drive
Northwood

Drawing:
PROPOSED
FIRST FLOOR

Scale: A1 @ 1:100	Date: 27-09-19	Drawn: IB	Check: PB
----------------------	-------------------	--------------	--------------

Job No: ER1901006	Dwg No: 302	Rev: E
----------------------	----------------	-----------

© EngineRoom (technical) Ltd. This title block is 100mm wide at full scale.
Do not scale. Work to figured dimensions only which should be verified on site.