
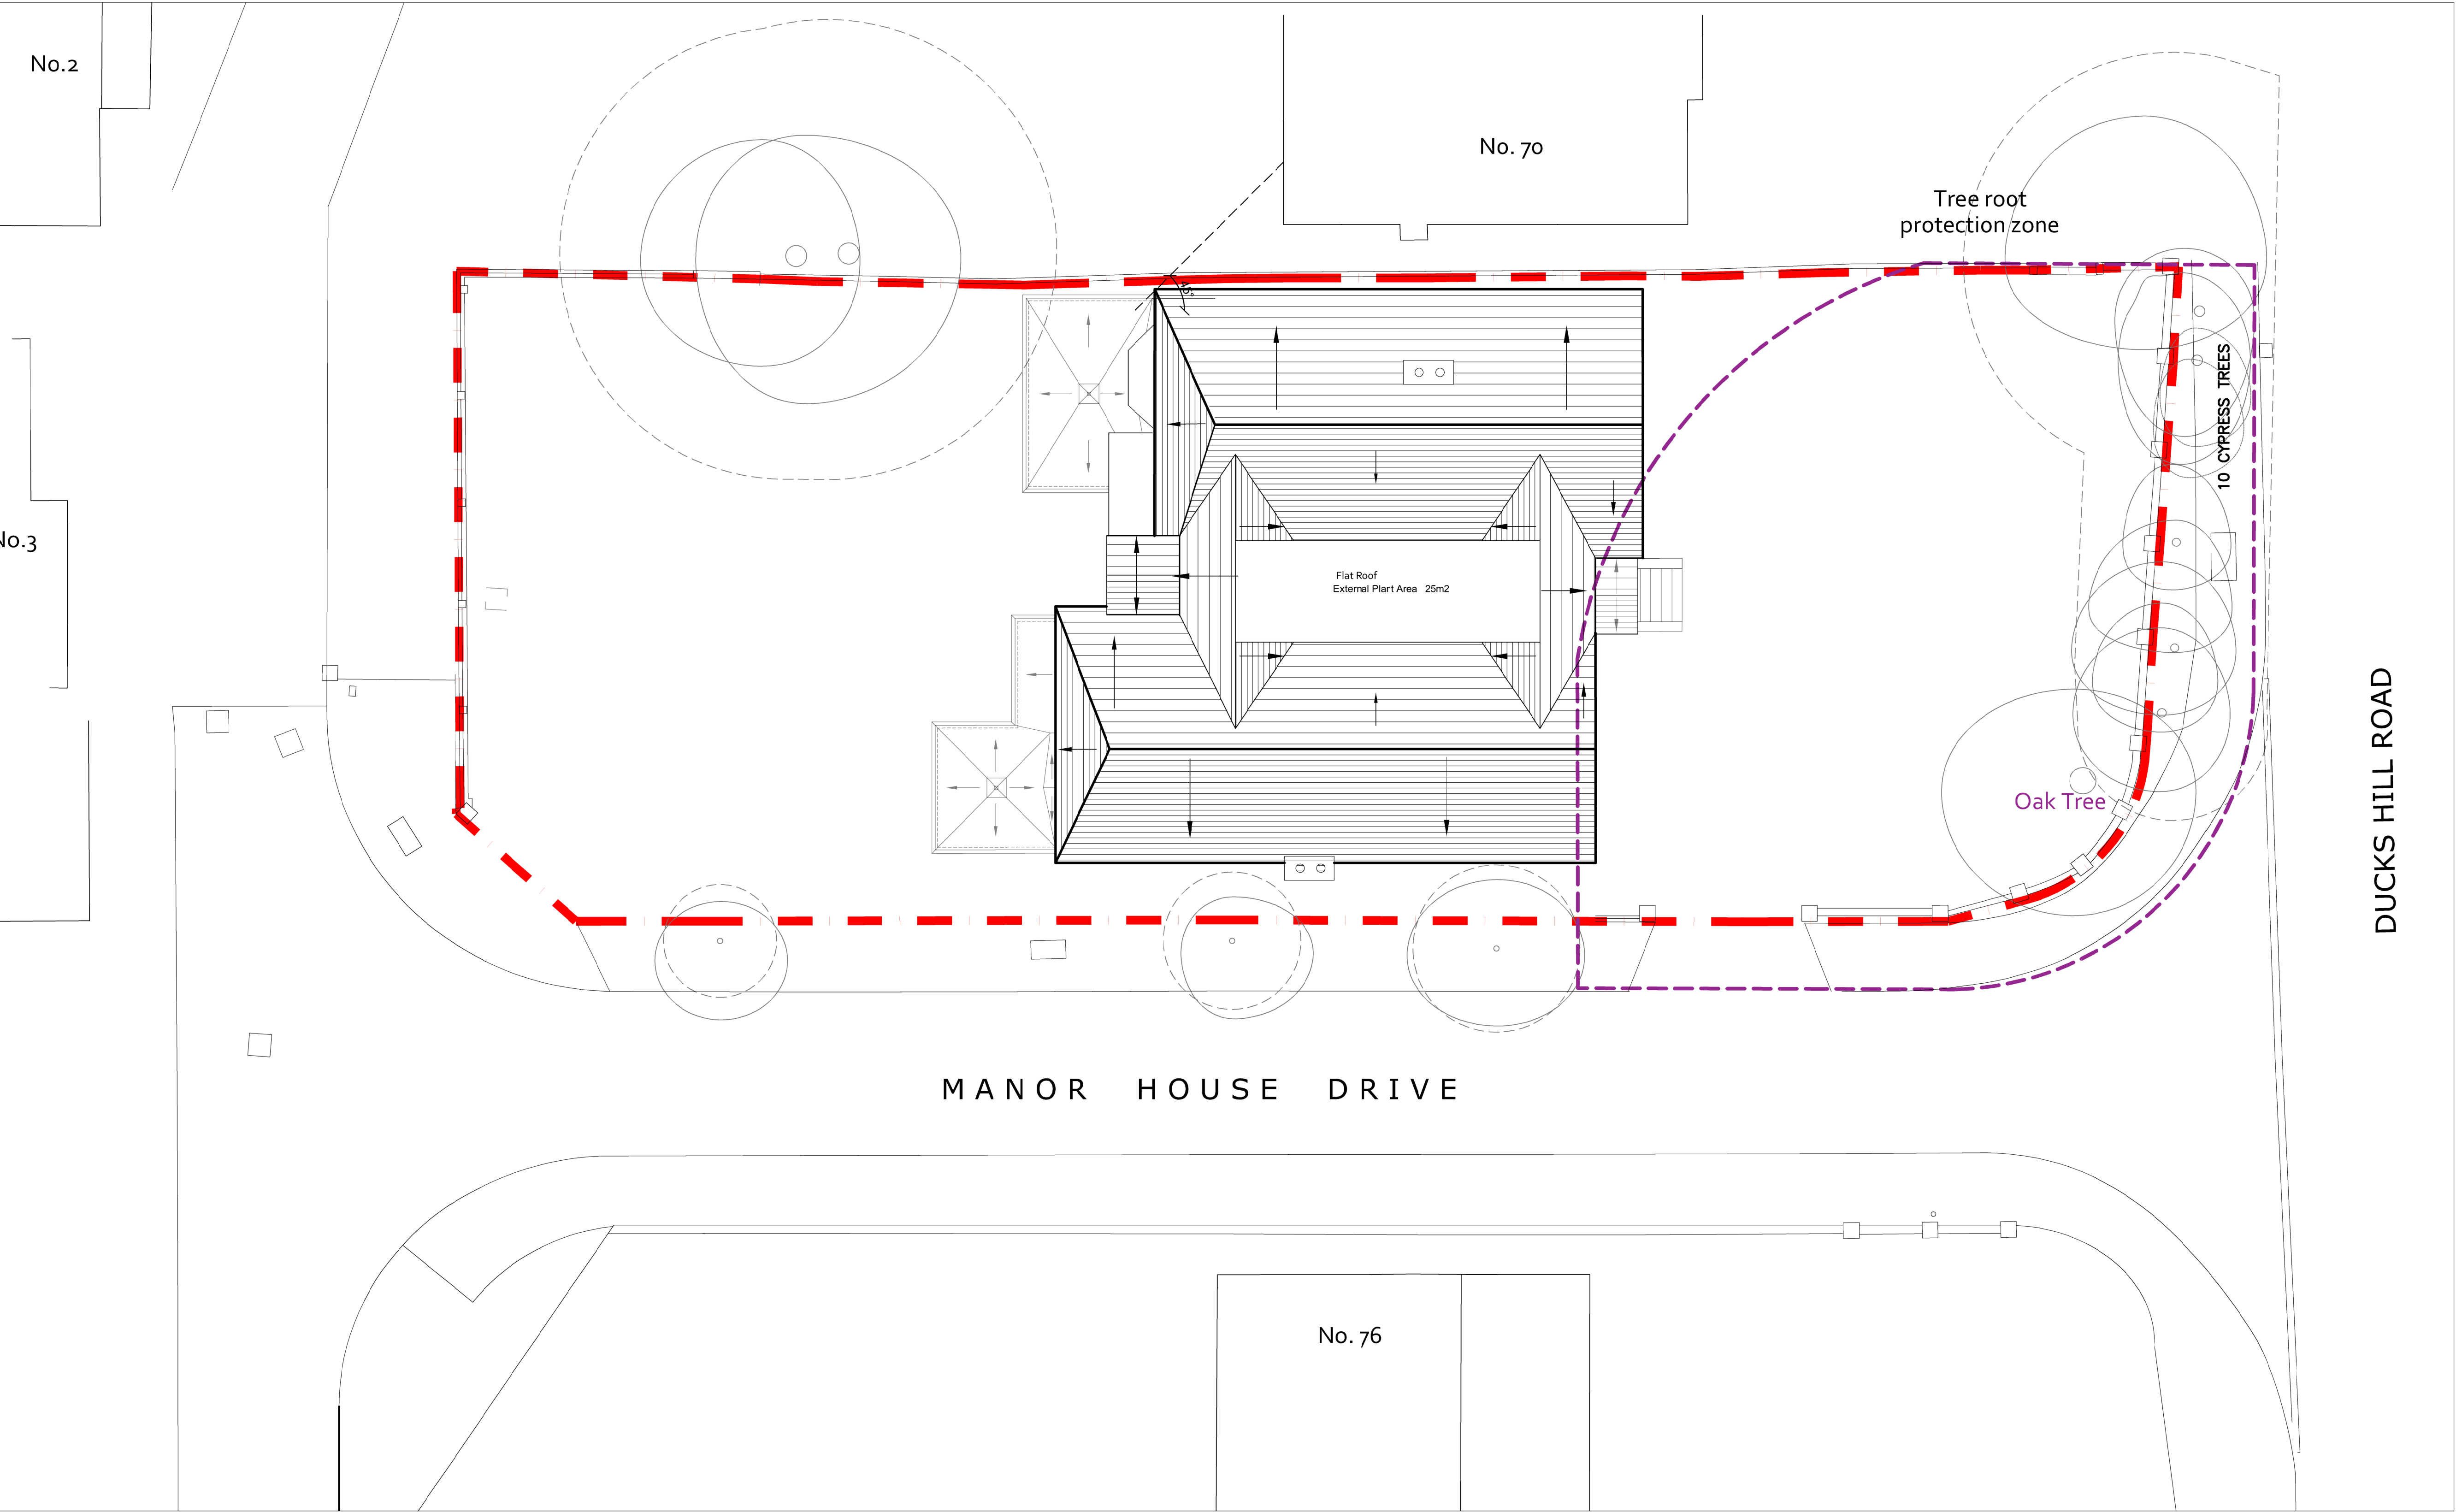



Notes:

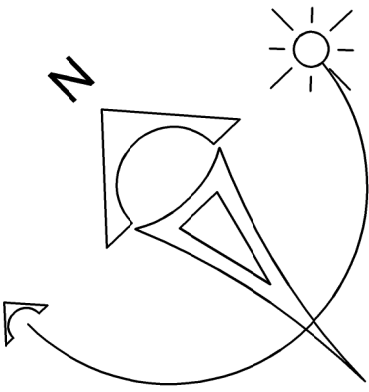

MANOR HOUSE DRIVE

DUCKS HILL ROAD

No. 76

 

Proposed Roof Plan

|   |            |                                                  |    |    |
|---|------------|--------------------------------------------------|----|----|
| F | 19.04.2021 | Rear sun rooms added, cycle spaces updated.      | IB | PB |
| E | 01.09.2020 | Roof plan updated                                | JJ | PB |
| D | 28.08.2020 | Roof plan updated                                | JJ | PB |
| C | 26.08.2020 | Roof plan updated                                | JJ | PB |
| B | 25.08.2020 | Roof plan updated                                | JJ | PB |
| A | 09.06.2020 | Update to Planning Submission following comments | IB | PB |

Rev: Date: Details: By: Chk:



EngineRoom  
2 Cardinal Street  
Ipswich  
IP1 1LG

PLANNING

Client / Location:  
1 Manor House Drive  
Northwood

Drawing:  
**PROPOSED  
ROOF PLAN**

|                      |                   |              |              |
|----------------------|-------------------|--------------|--------------|
| Scale:<br>1:100 @ A1 | Date:<br>27-09-19 | Drawn:<br>IB | Check:<br>PB |
|----------------------|-------------------|--------------|--------------|

|                      |                |           |
|----------------------|----------------|-----------|
| Job No:<br>ER1901006 | Dwg No:<br>304 | Rev:<br>F |
|----------------------|----------------|-----------|

© EngineRoom (technical) Ltd. This title block is 100mm wide at full scale.  
Do not scale. Work to figured dimensions only which should be verified on site.