



Notes:

KEY PLAN

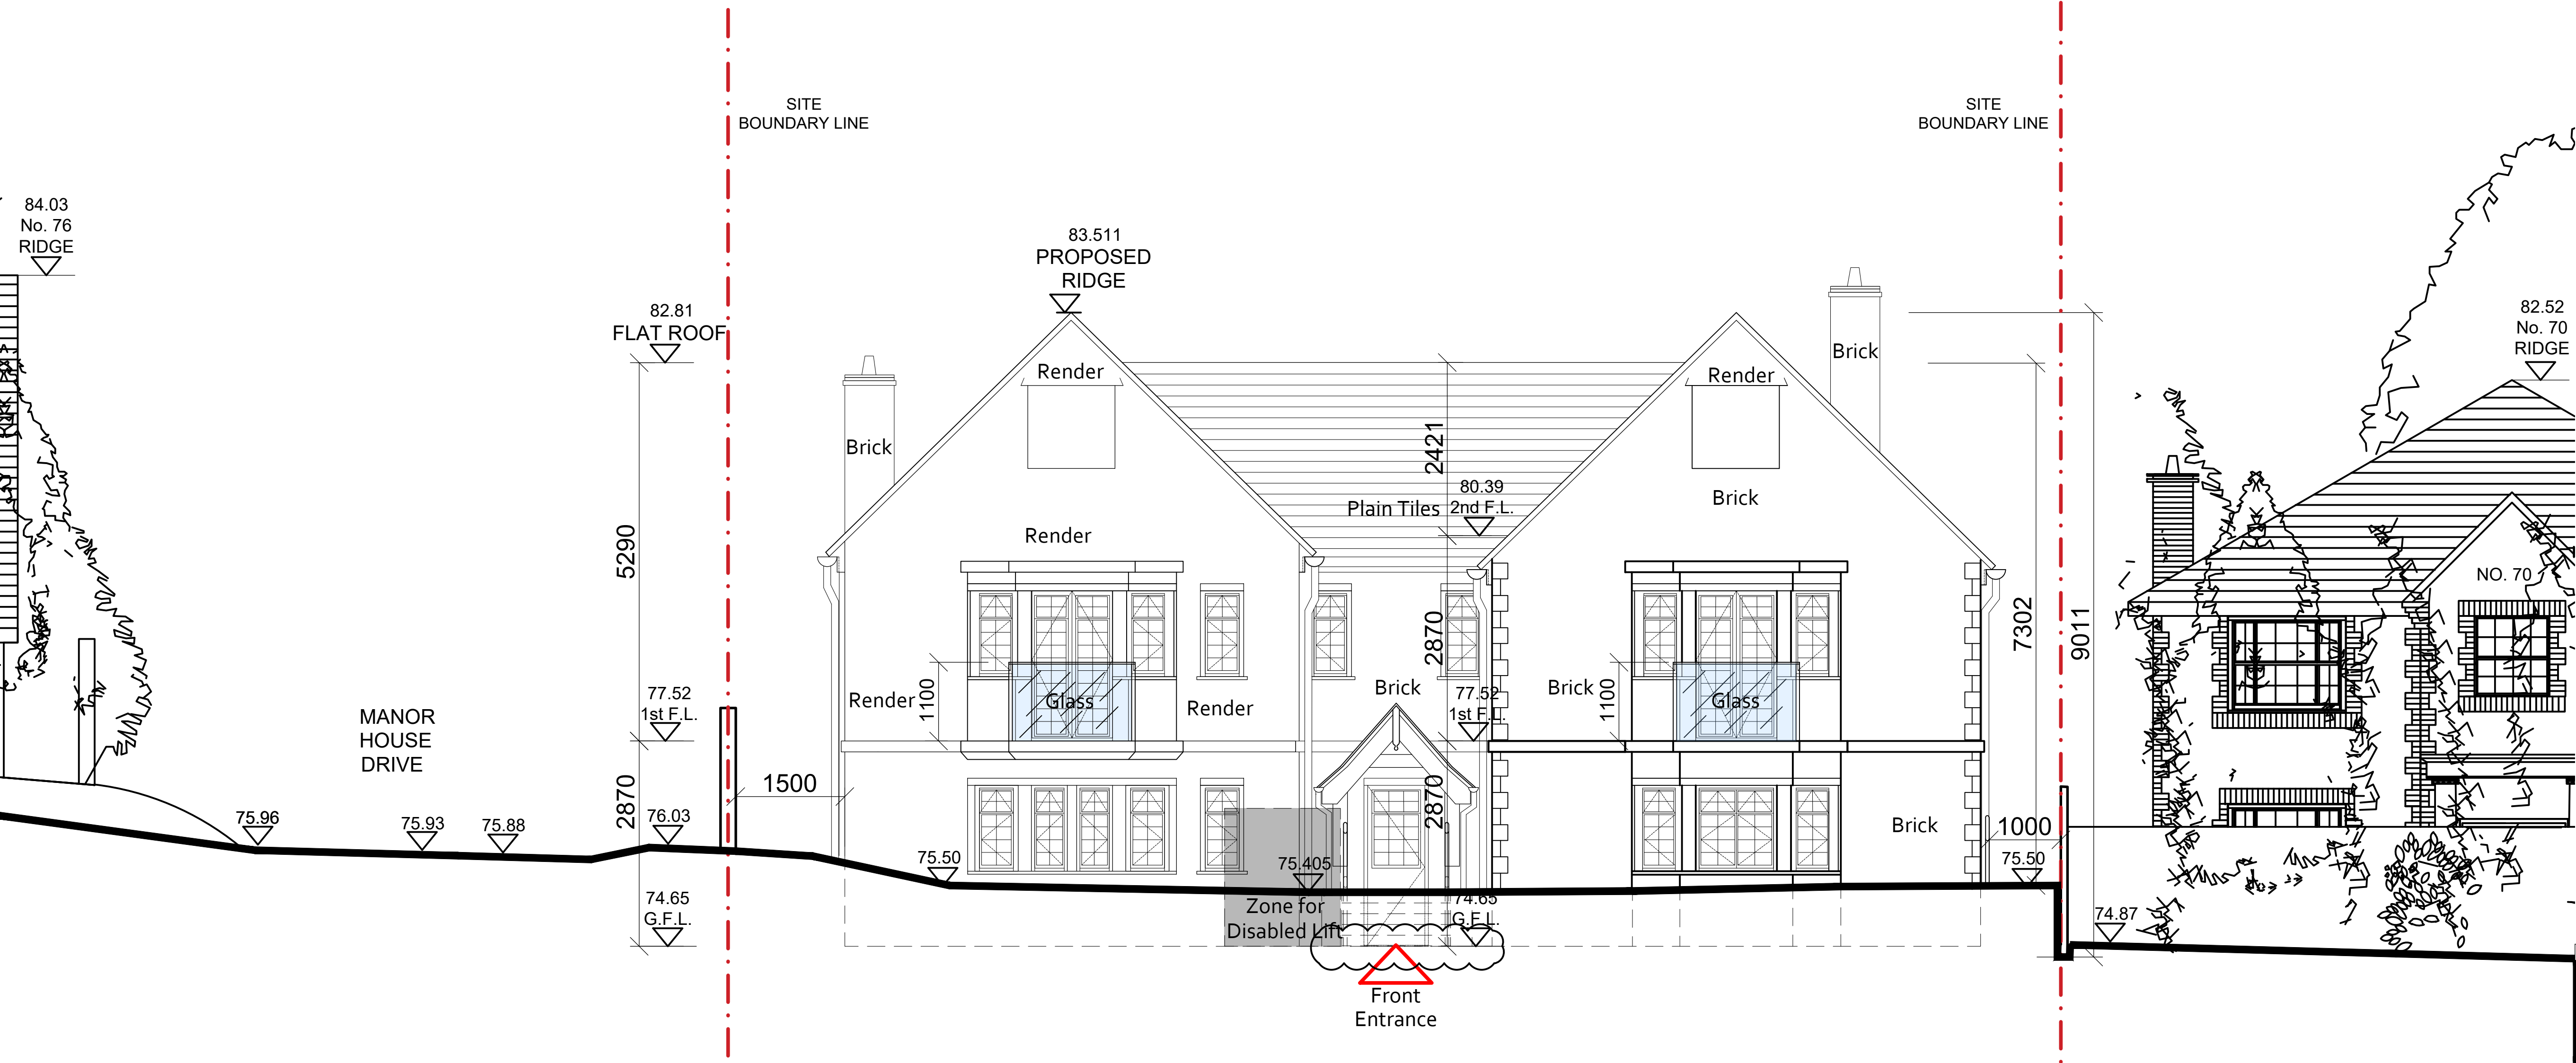

1 Proposed South-East Elevation

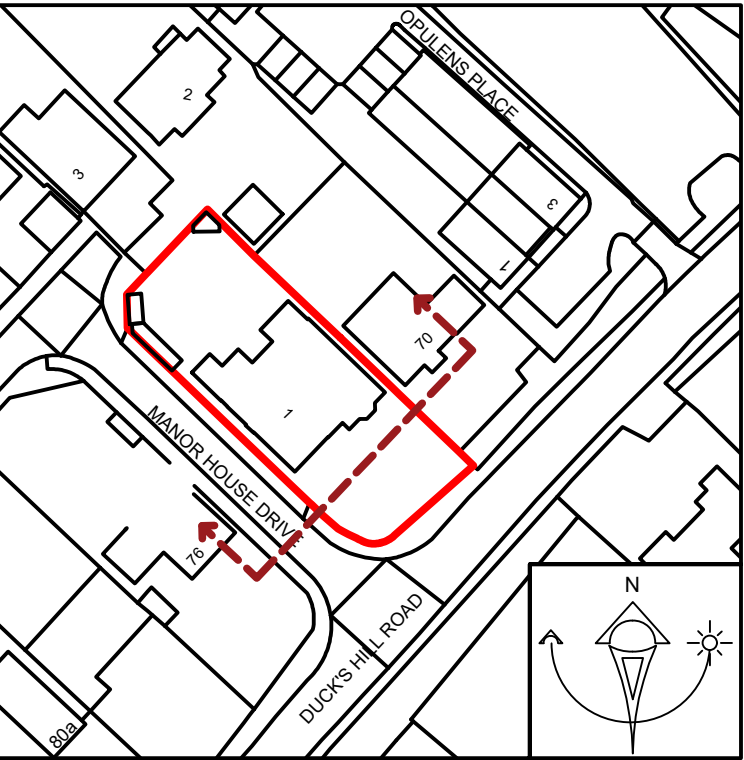

SCALE BAR 1:50

E	17.08.2021	Main entry level access	JJ	PB
D	27.08.2020	Roof profile & eaves amended	JJ	PB
C	26.08.2020	Roof profile updated; disabled access zone annotated	JJ	PB
B	25.08.2020	Windows updated to front elevation	JJ	PB
A	05.06.2020	Update to Planning Submission following comments	IB	PB

Rev: Date: Details: By: Chk:



EngineRoom
2 Cardinal Street
Ipswich
IP1 1LG

PLANNING

Client / Location:
1 Manor House Drive
Northwood

Drawing:
**PROPOSED SOUTH-EAST
ELEVATION**

Scale: A1 @ 1:50	Date: 03-10-19	Drawn: IB	Check: PB
Job No: ER1901006	Dwg No: 309	Rev: E	

© EngineRoom (technical) Ltd. This title block is 100mm wide at full scale.
Do not scale. Work to figured dimensions only which should be verified on site.