



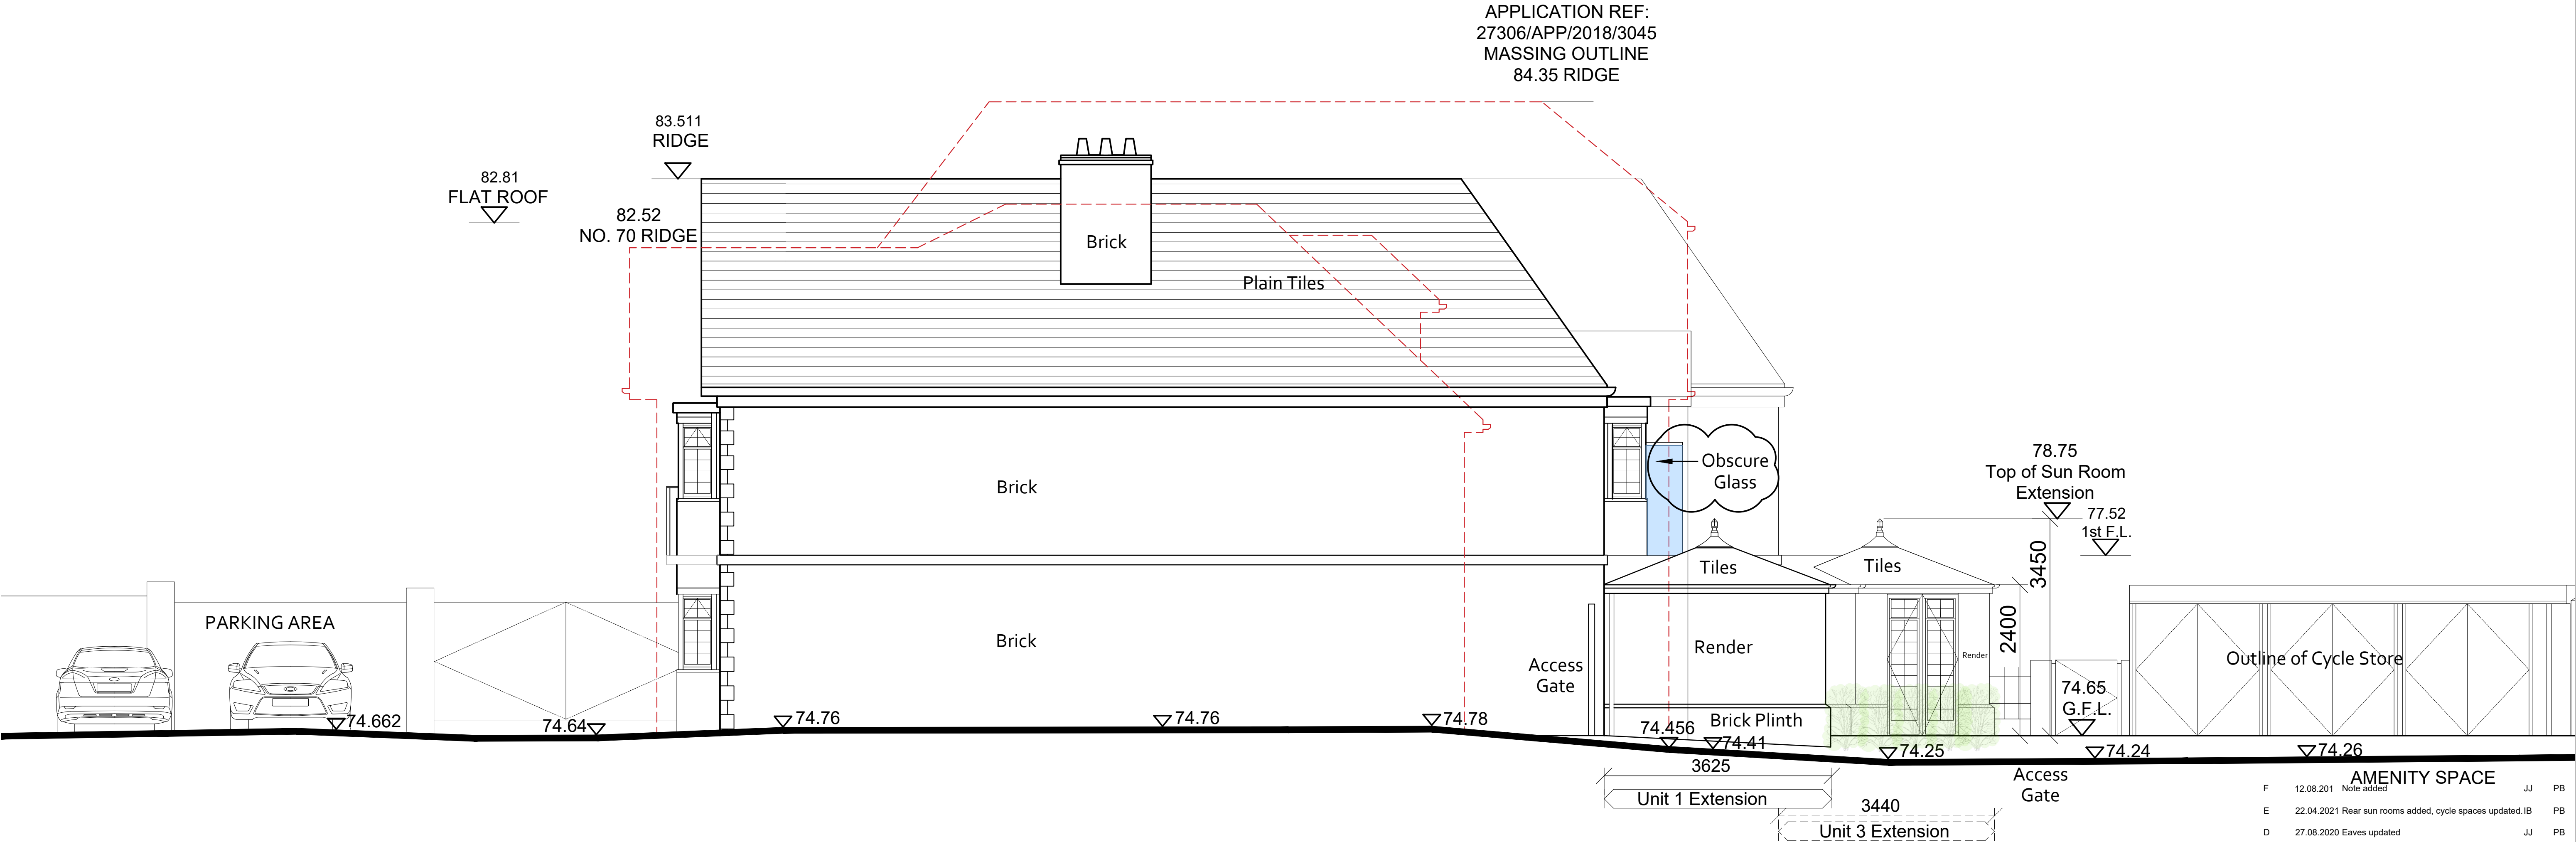

1 Proposed North-East Elevation

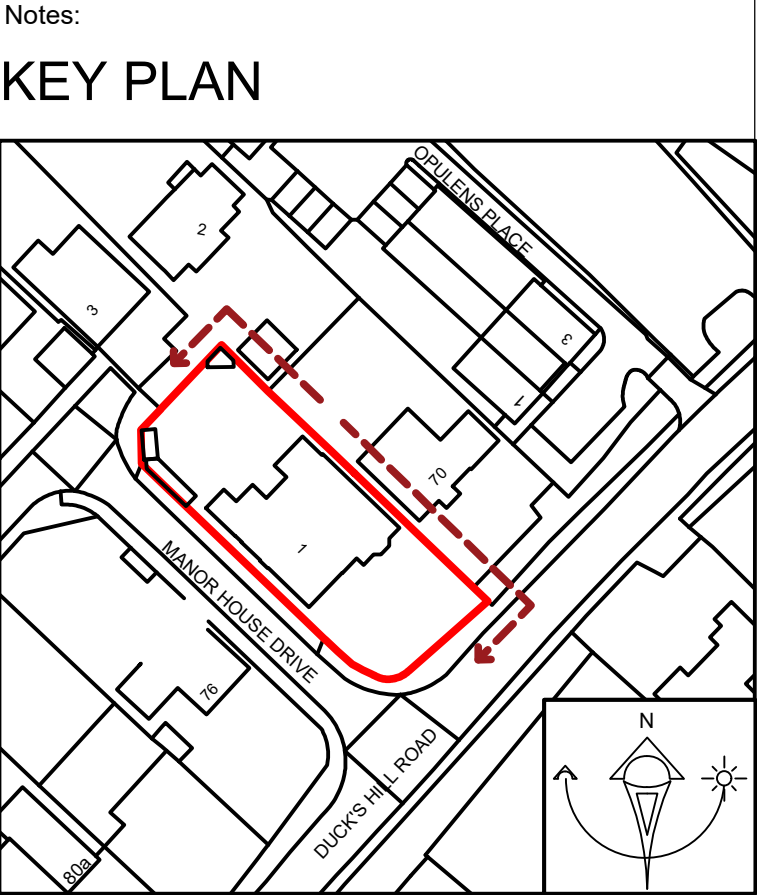

SCALE BAR 1:50

|   |            |                                                  |    |    |
|---|------------|--------------------------------------------------|----|----|
| F | 12.08.201  | Note added                                       | JJ | PB |
| E | 22.04.2021 | Rear sun rooms added, cycle spaces updated       | IB | PB |
| D | 27.08.2020 | Eaves updated                                    | JJ | PB |
| C | 26.08.2020 | Unit 3 access noted; roof profiles updated       | JJ | PB |
| B | 25.08.2020 | Elevation updated                                | JJ | PB |
| A | 05.06.2020 | Update to Planning Submission following comments | IB | PB |

Rev: Date: Details: By: Chk:



Engineroom  
2 Cardinal Street  
Ipswich  
IP1 1LG

**PLANNING**

Client / Location:  
1 Manor House Drive  
Northwood

Drawing:  
**PROPOSED NORTH-EAST  
ELEVATION**

|                     |                   |              |              |
|---------------------|-------------------|--------------|--------------|
| Scale:<br>A1 @ 1:50 | Date:<br>03-10-19 | Drawn:<br>IB | Check:<br>PB |
|---------------------|-------------------|--------------|--------------|

|                      |                |           |
|----------------------|----------------|-----------|
| Job No:<br>ER1901006 | Dwg No:<br>310 | Rev:<br>F |
|----------------------|----------------|-----------|

© EngineRoom (technical) Ltd. This title block is 100mm wide at full scale.  
Do not scale. Work to figured dimensions only which should be verified on site.