



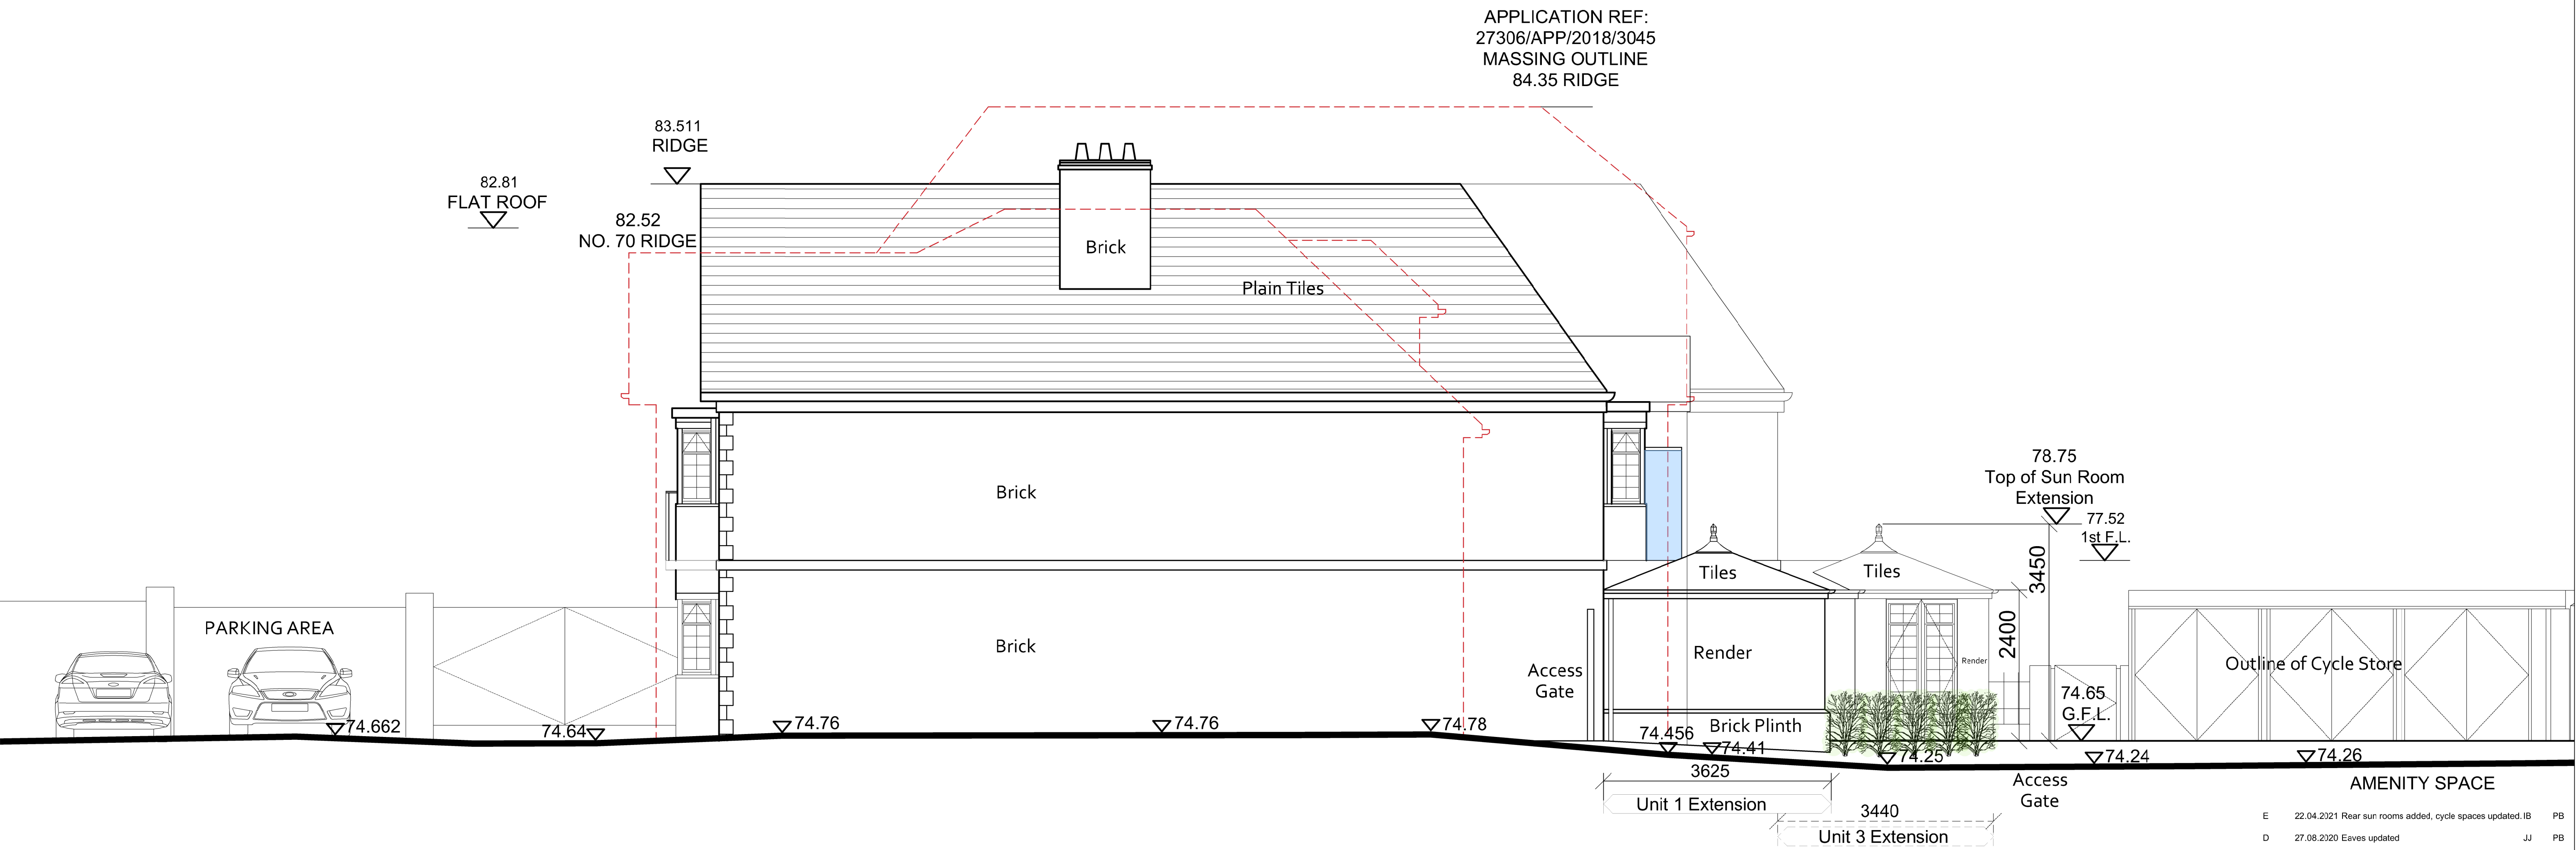

1 Proposed North-East Elevation

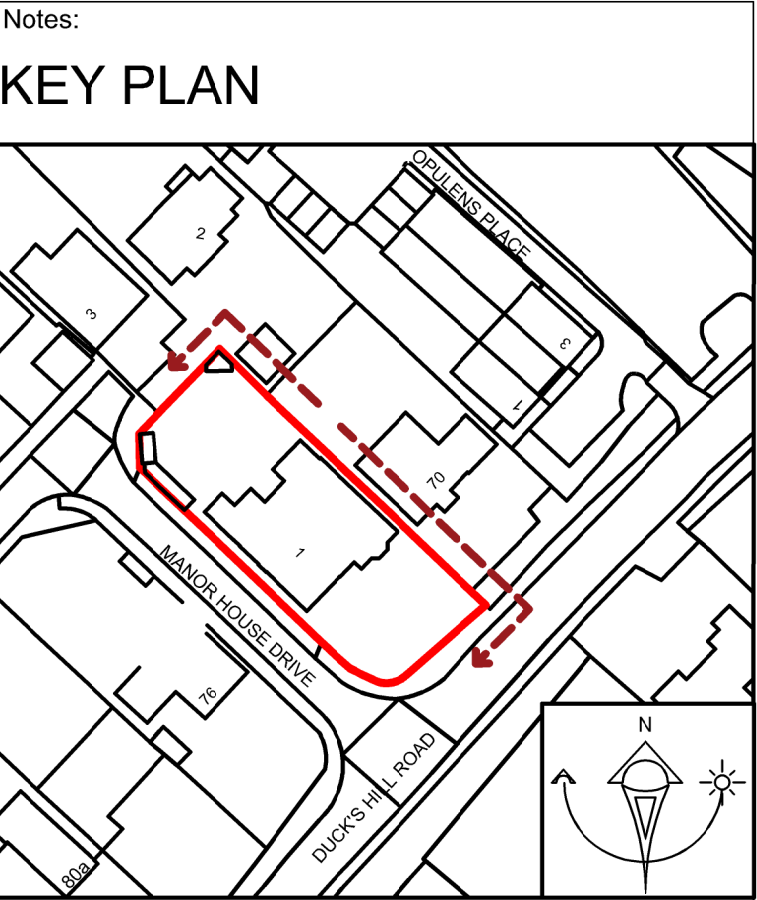

SCALE BAR 1:50

AMENITY SPACE			
E	22.04.2021	Rear sun rooms added, cycle spaces updated.	IB PB
D	27.08.2020	Eaves updated	JJ PB
C	26.08.2020	Unit 3 access noted; roof profiles updated	JJ PB
B	25.08.2020	Elevation updated	JJ PB
A	05.06.2020	Update to Planning Submission following comments	IB PB
Rev:	Date:	Details:	By: Chk:
 engineroom CHALLENGE ORDINARY			
Engineroom 2 Cardinal Street Ipswich IP1 1LG			
PLANNING			
Client / Location: 1 Manor House Drive Northwood			
Drawing: PROPOSED NORTH-EAST ELEVATION			
Scale: A1 @ 1:50	Date: 03-10-19	Drawn: IB	Check: PB
Job No: ER1901006	Dwg No: 310	Rev: E	
© EngineRoom (technical) Ltd. This title block is 100mm wide at full scale. Do not scale. Work to figured dimensions only which should be verified on site.			