



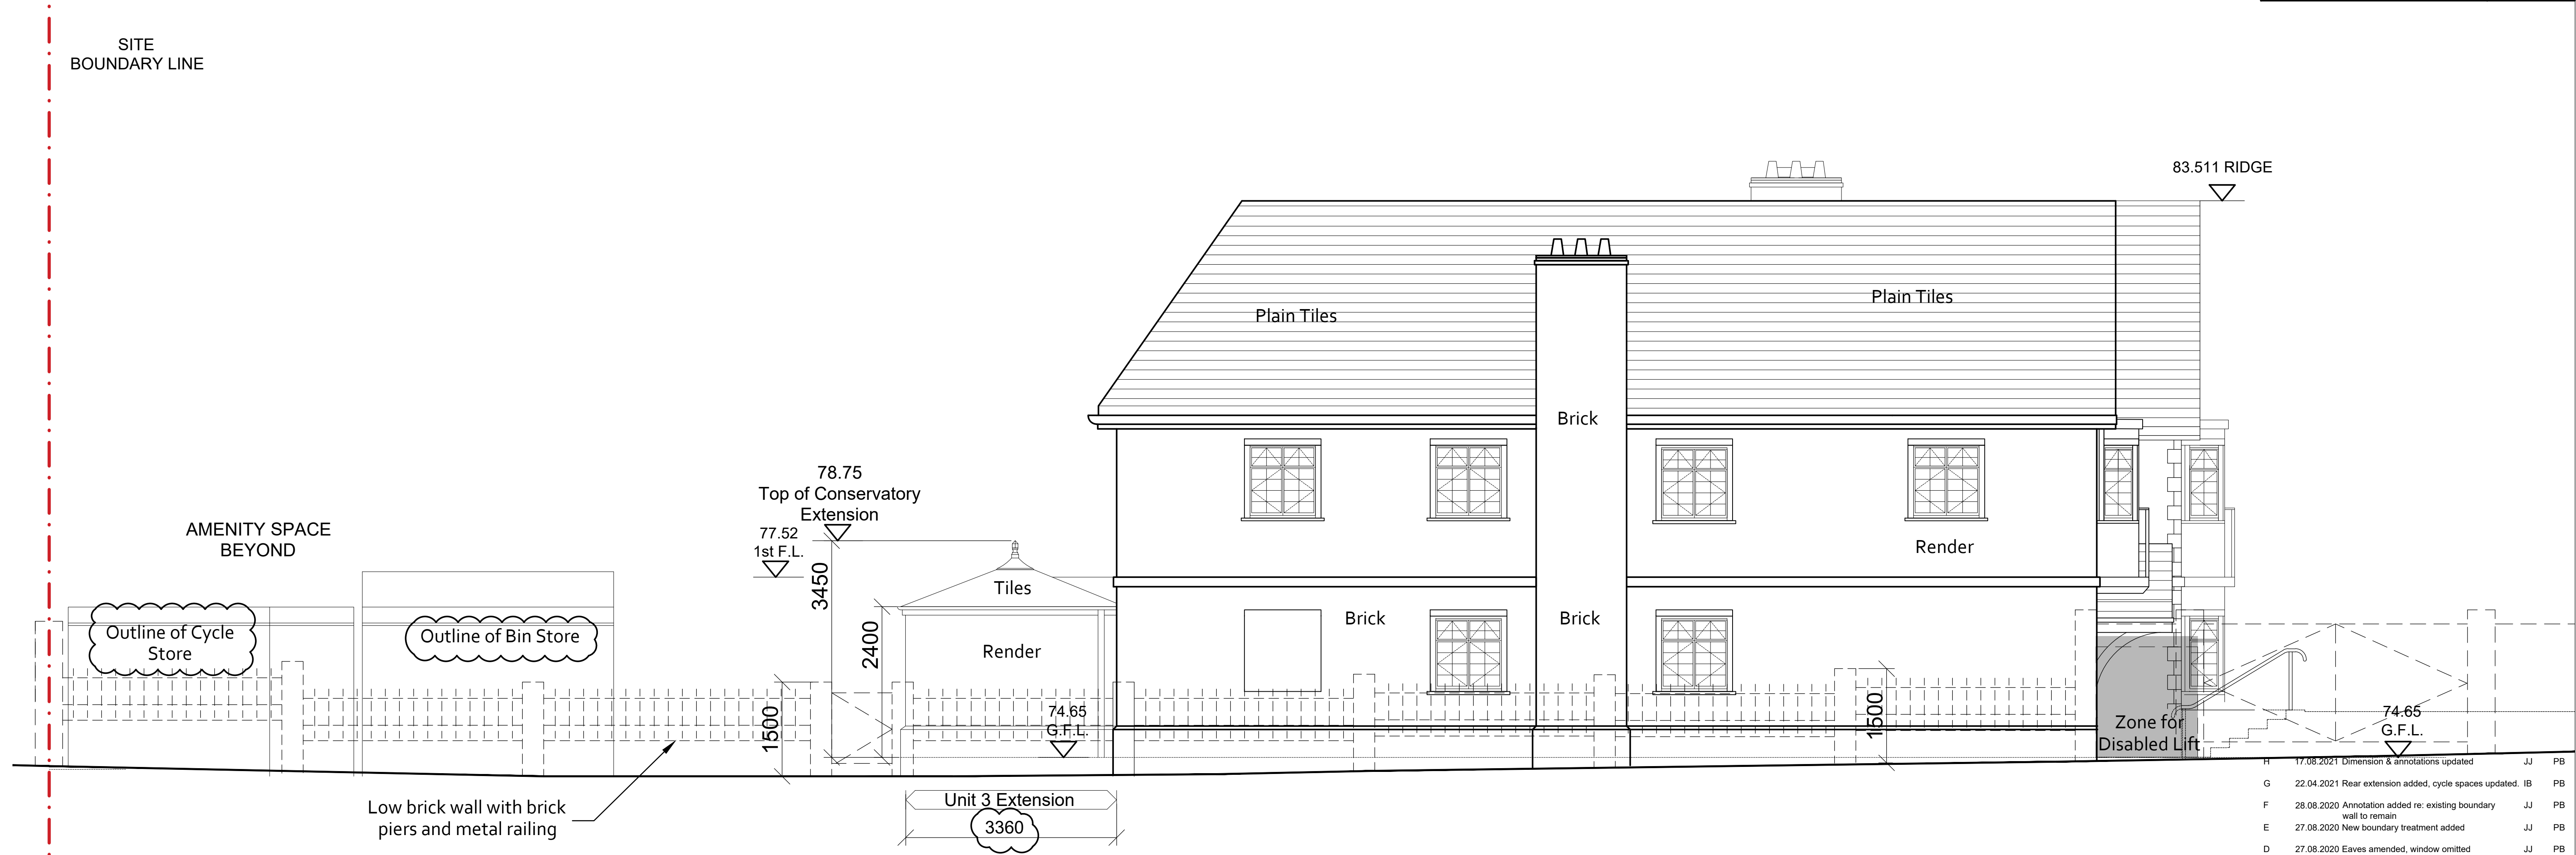

1 Proposed South-West Elevation



SCALE BAR 1:50

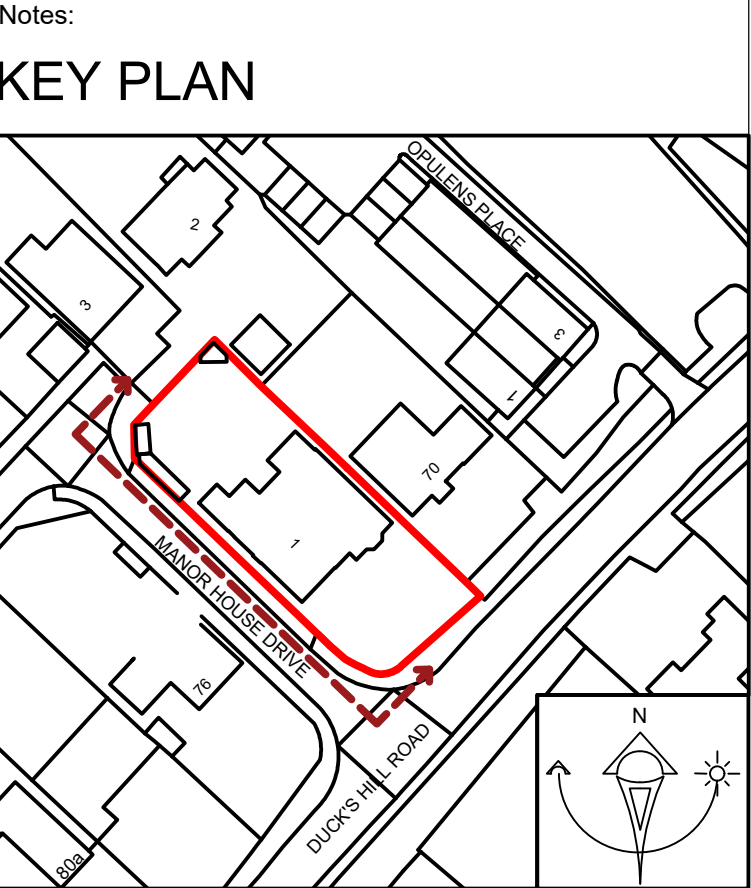

engineer**room**
CHALLENGE ORDINARY

Engineerroom
2 Cardinal Street
Ipswich
IP1 1LG

PLANNING

Client / Location:

1 Manor House Drive
Northwood

Drawing:

**PROPOSED SOUTH-WEST
ELEVATION**

Scale:	Date:	Drawn:	Check:
A1 @ 1:50	03-10-19	IB	PB

Job No:	Dwg No:	Rev:
ER1901006	311	H

© EngineRoom (technical) Ltd. This title block is 100mm wide at full scale.
Do not scale. Work to figured dimensions only which should be verified on site.